



PROPOSED GROUND FLOOR PLAN

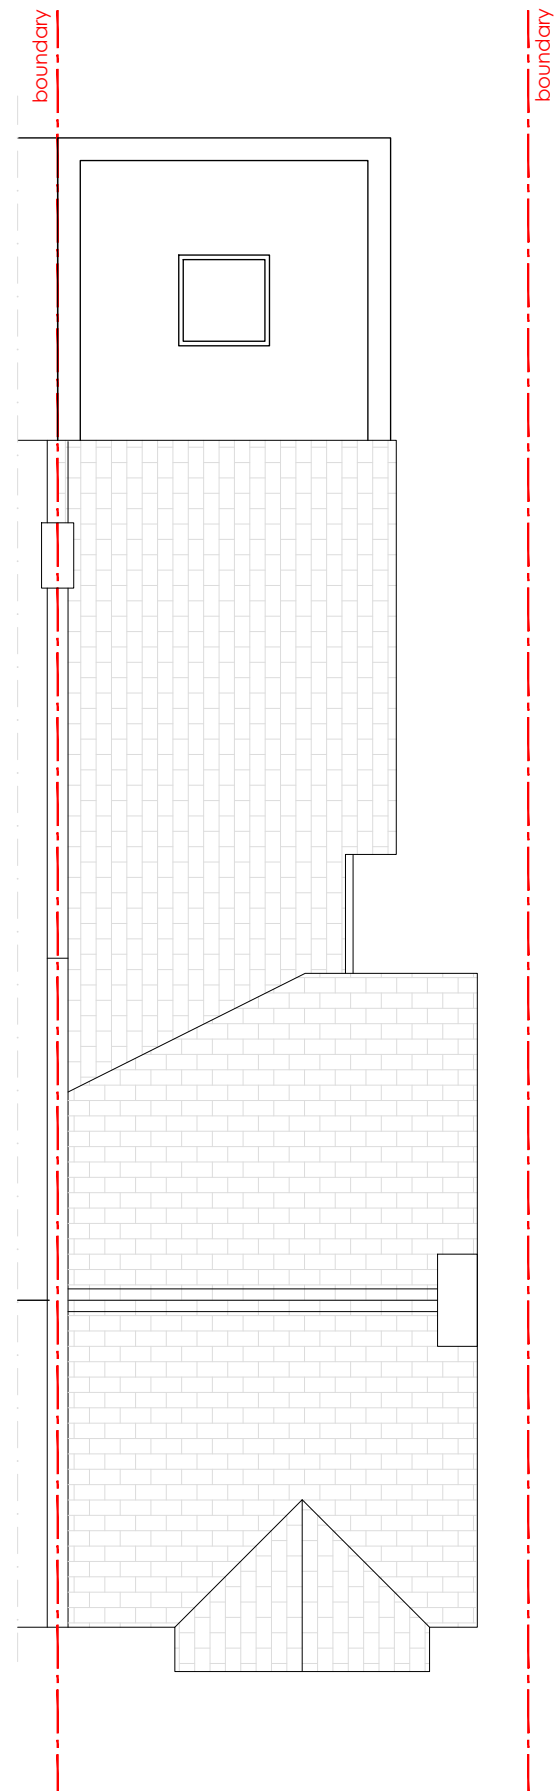

PROPOSED ROOF PLAN

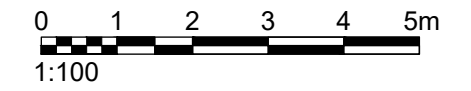

A PLANNING APPLICATION		08.12.21 LT	
Rev	Revision	Date	By

NOTES

All setting out dimensions and points will be found on the construction issue drawings.

All dimensions to be checked on site prior to commencement of works. Do not scale this drawing.

PLANNING APPLICATION

Project

**34 GREENFORD AVENUE,
LONDON, W7 3QP**

Detail

**PROPOSED GROUND &
ROOF PLANS**

Scale	Date
1:100 @ A3	08.12.2021

Drawing N°	Revision
GD 567/GA/134	A