



EXISTING GROUND FLOOR PLAN

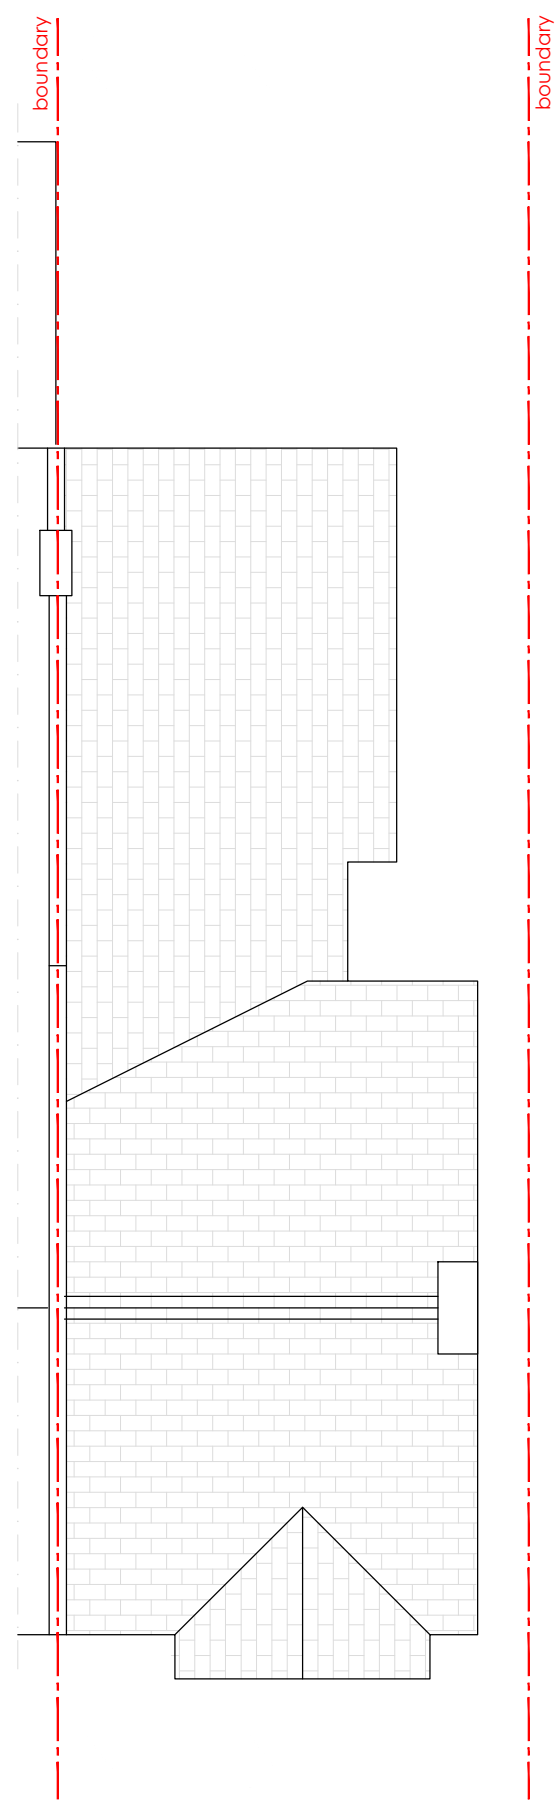

EXISTING ROOF PLAN

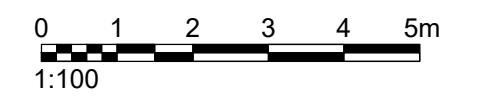

A PLANNING APPLICATION		08.12.21 LT	
Rev	Revision	Date	By

NOTES

All setting out dimensions and points will be found on the construction issue drawings.

All dimensions to be checked on site prior to commencement of works. Do not scale this drawing.

Issue **PLANNING APPLICATION**

Project

34 GREENFORD AVENUE,
LONDON, W7 3QP

Detail

EXISTING GROUND
& ROOF PLANS

Scale	Date
1:100 @ A3	08.12.2021

Drawing N°	Revision
GD 567/GA/133	A