
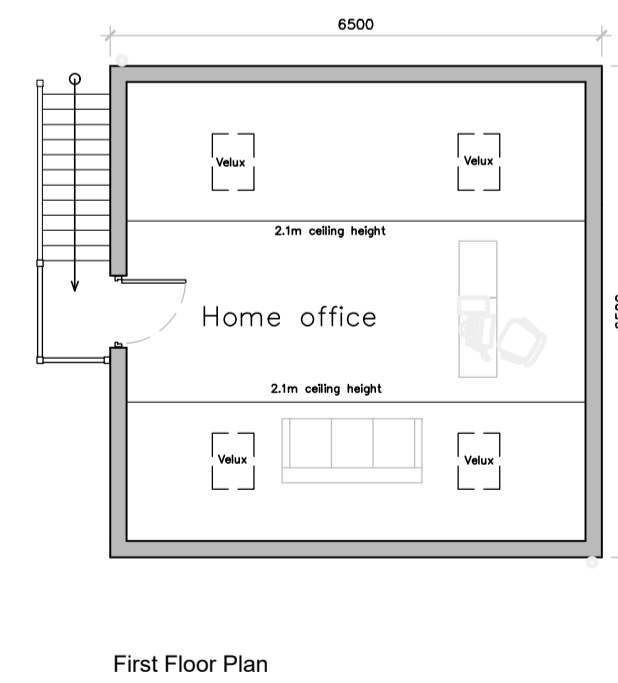
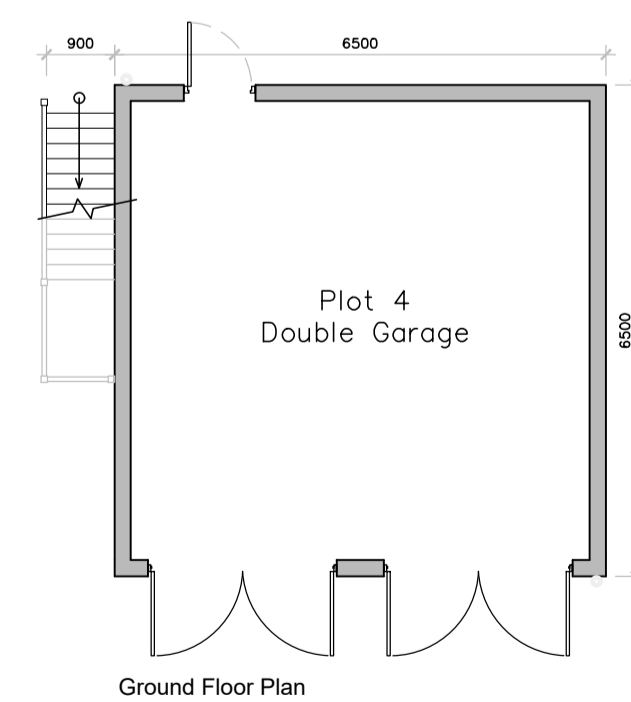
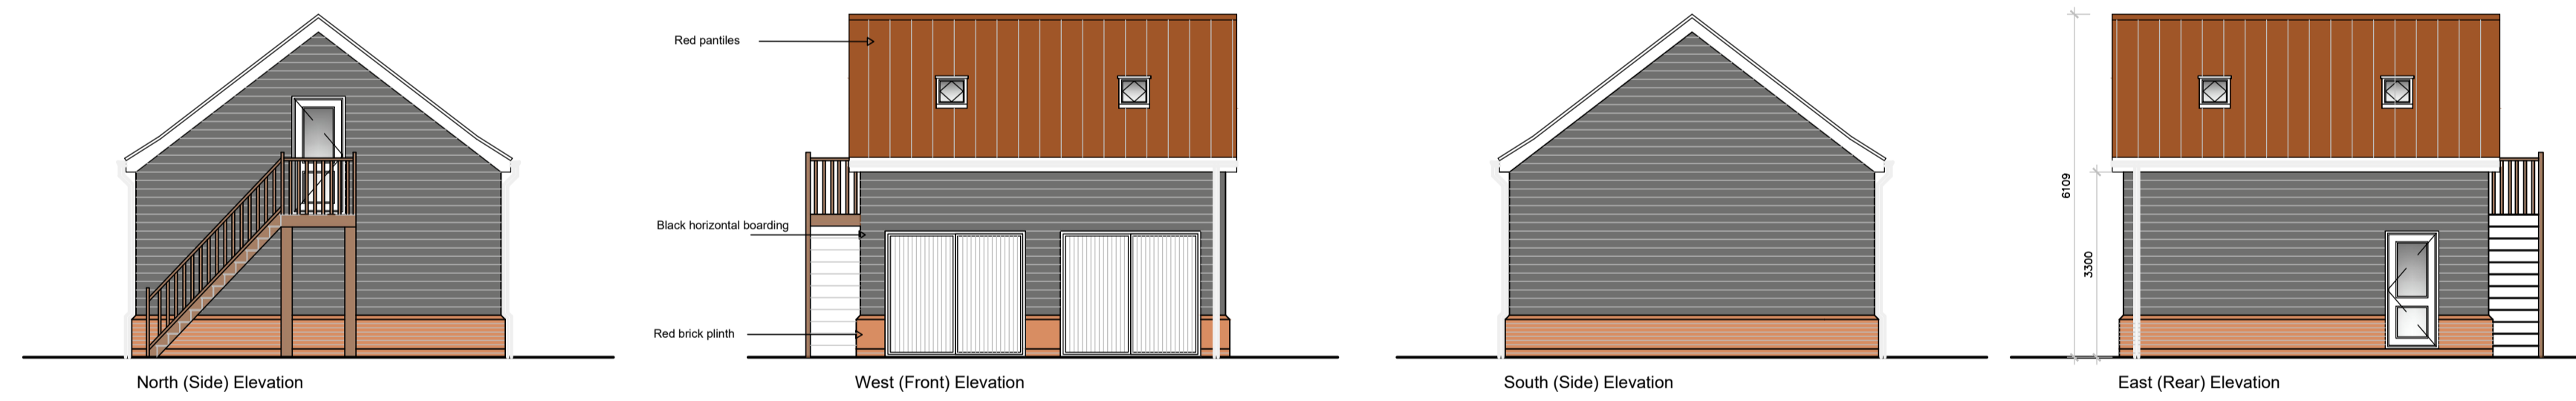
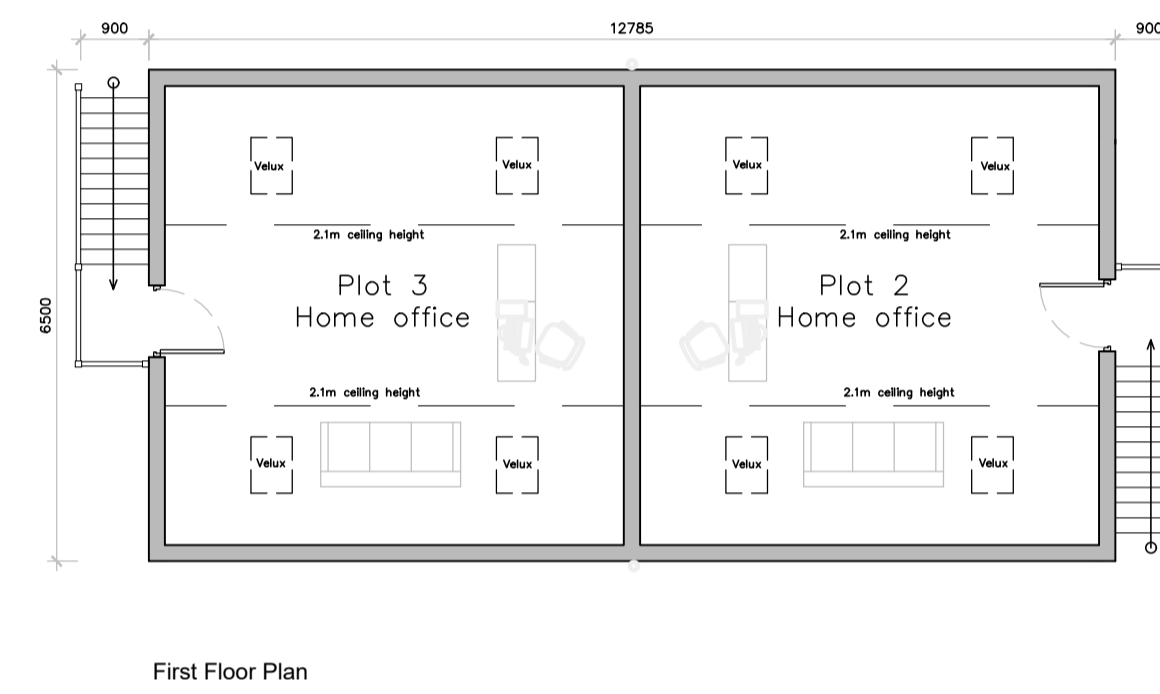


© This drawing and design are copyright.  
 Do not scale from this drawing. Use only figured dimensions. If in doubt, ask.  
 All dimensions are to be checked on site.  
 Any discrepancies should be reported immediately to the Architect.

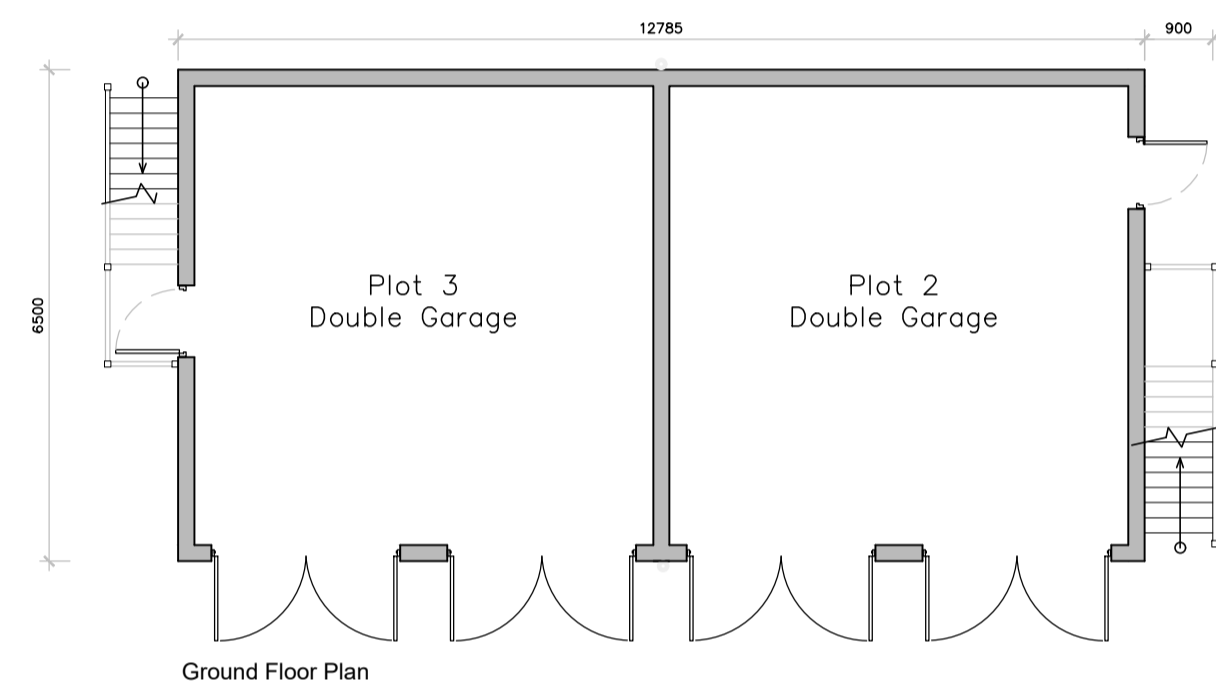

DATE	REV	DESCRIPTION	DRAWN

**PatrickAllen&Associates Architects**  
 architects@patrickallen.org.uk 2 Grange Business Centre  
 www.patrickallen.org.uk Tommy Flowers Drive  
 +44 (0)1473 620660 Grange Farm  
 Kesgrave, Ipswich  
 Suffolk, IP5 2BY

Project  
 The Bungalow  
 The Street  
 Thornham Magna, IP23 8HB

Client  
 Abbey Lane Properties

Drawing Title  
 Proposed Plans and Elevations - Plot 2, 3 & 4 Garages

Drawing Status  
 Planning

Scale 1:100 Paper Size A1 Date Sept 21 Drawn AJC

Drawing Number 3934-85 Drawing Rev /