


Biodiversity Enhancement  
Two Woodcrete bird box with 28mm access should be installed  
within the curtilage of the site at least 2m from the ground.

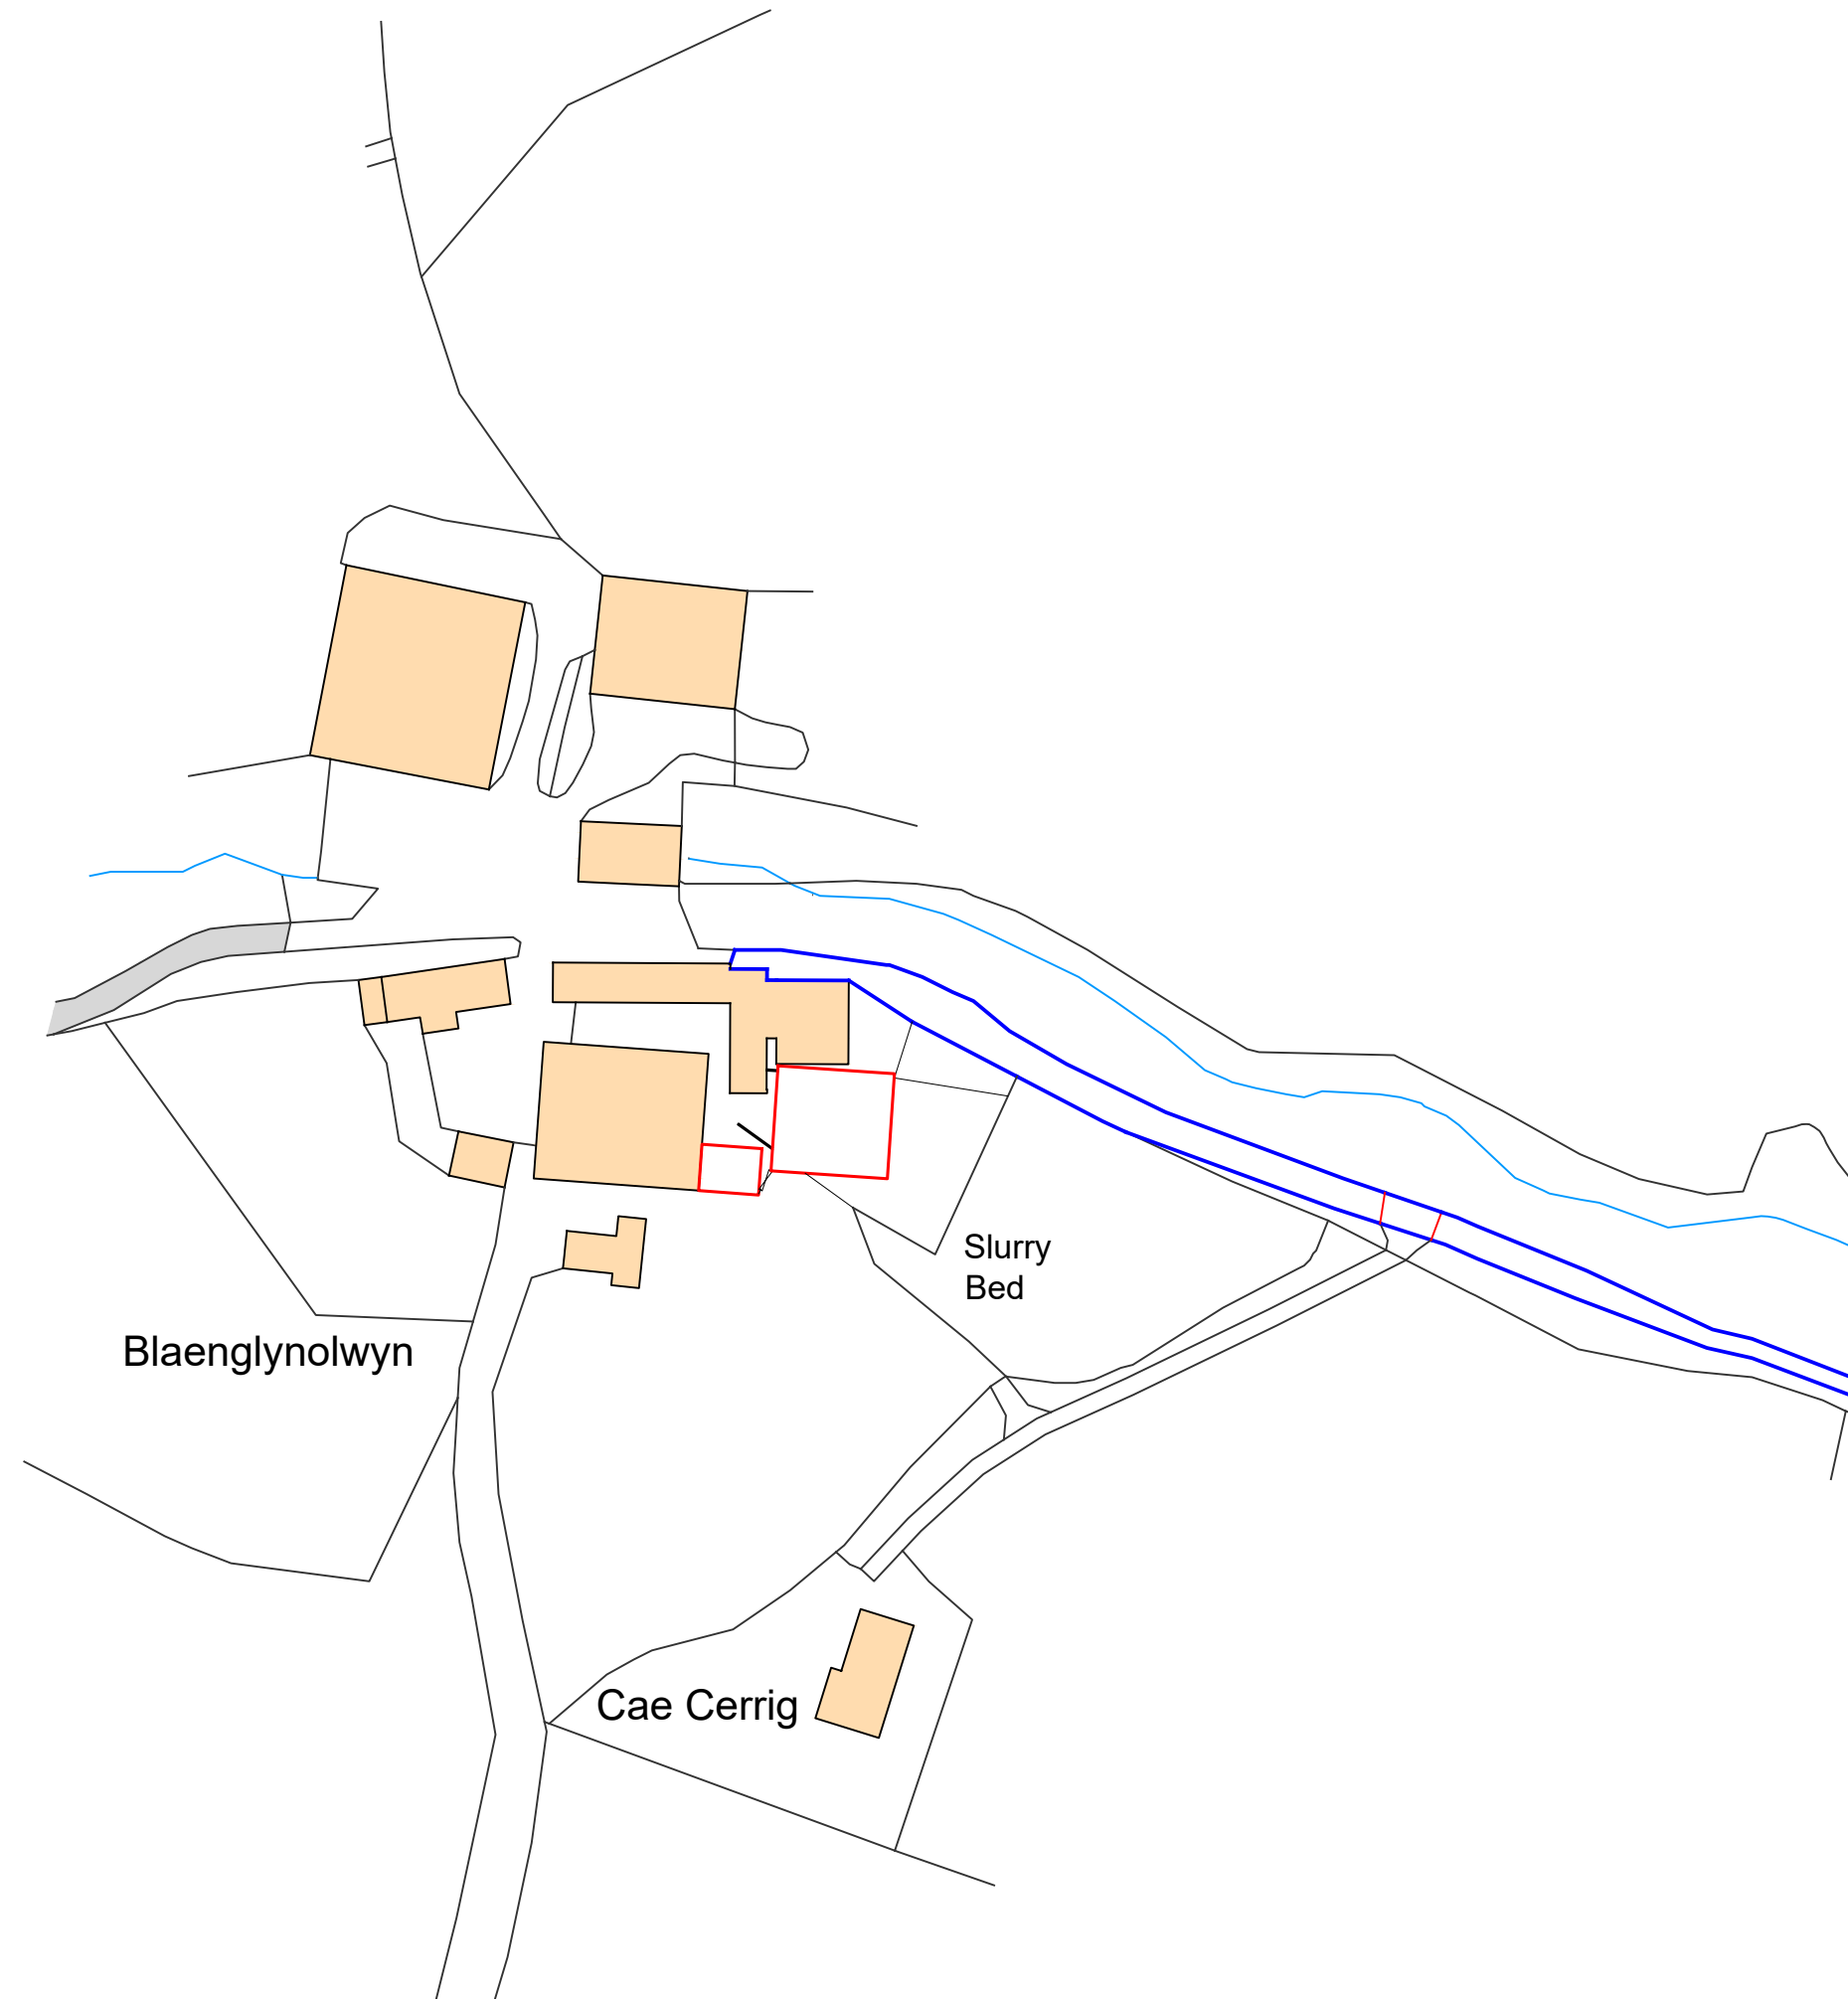

Site Area. 416 m<sup>2</sup>



Dwg Notes.  
Do not scale, use figured dims only. Dims displayed in millimeters unless stated otherwise. All dimensions to check on site prior to commencement, any discrepancies to be report to designer.  
This drawing is COPYRIGHT. Drawing must not be reproduced for any purpose without written permission.

**SBA**rchitecture  
Design. Planning. Building Regs.  
E - sambarchitecture@gmail.com  
T - 07720225585

Project.  
PROPOSED COVERED MUCK STORE,  
BLAENGLYNOLWYN, NEWBRIDGE ON  
WYE, LLANDRINDOD WELLS, LD1 6ND

Subject.  
LOCATION PLAN

Scale. 1:1250 @ A3

Date. 11 / 2021

Ref. 0096 / BP / 3