


Biodiversity Enhancement
Two Woodcrete bird box with 28mm access should be installed
within the curtilage of the site at least 2m from the ground.

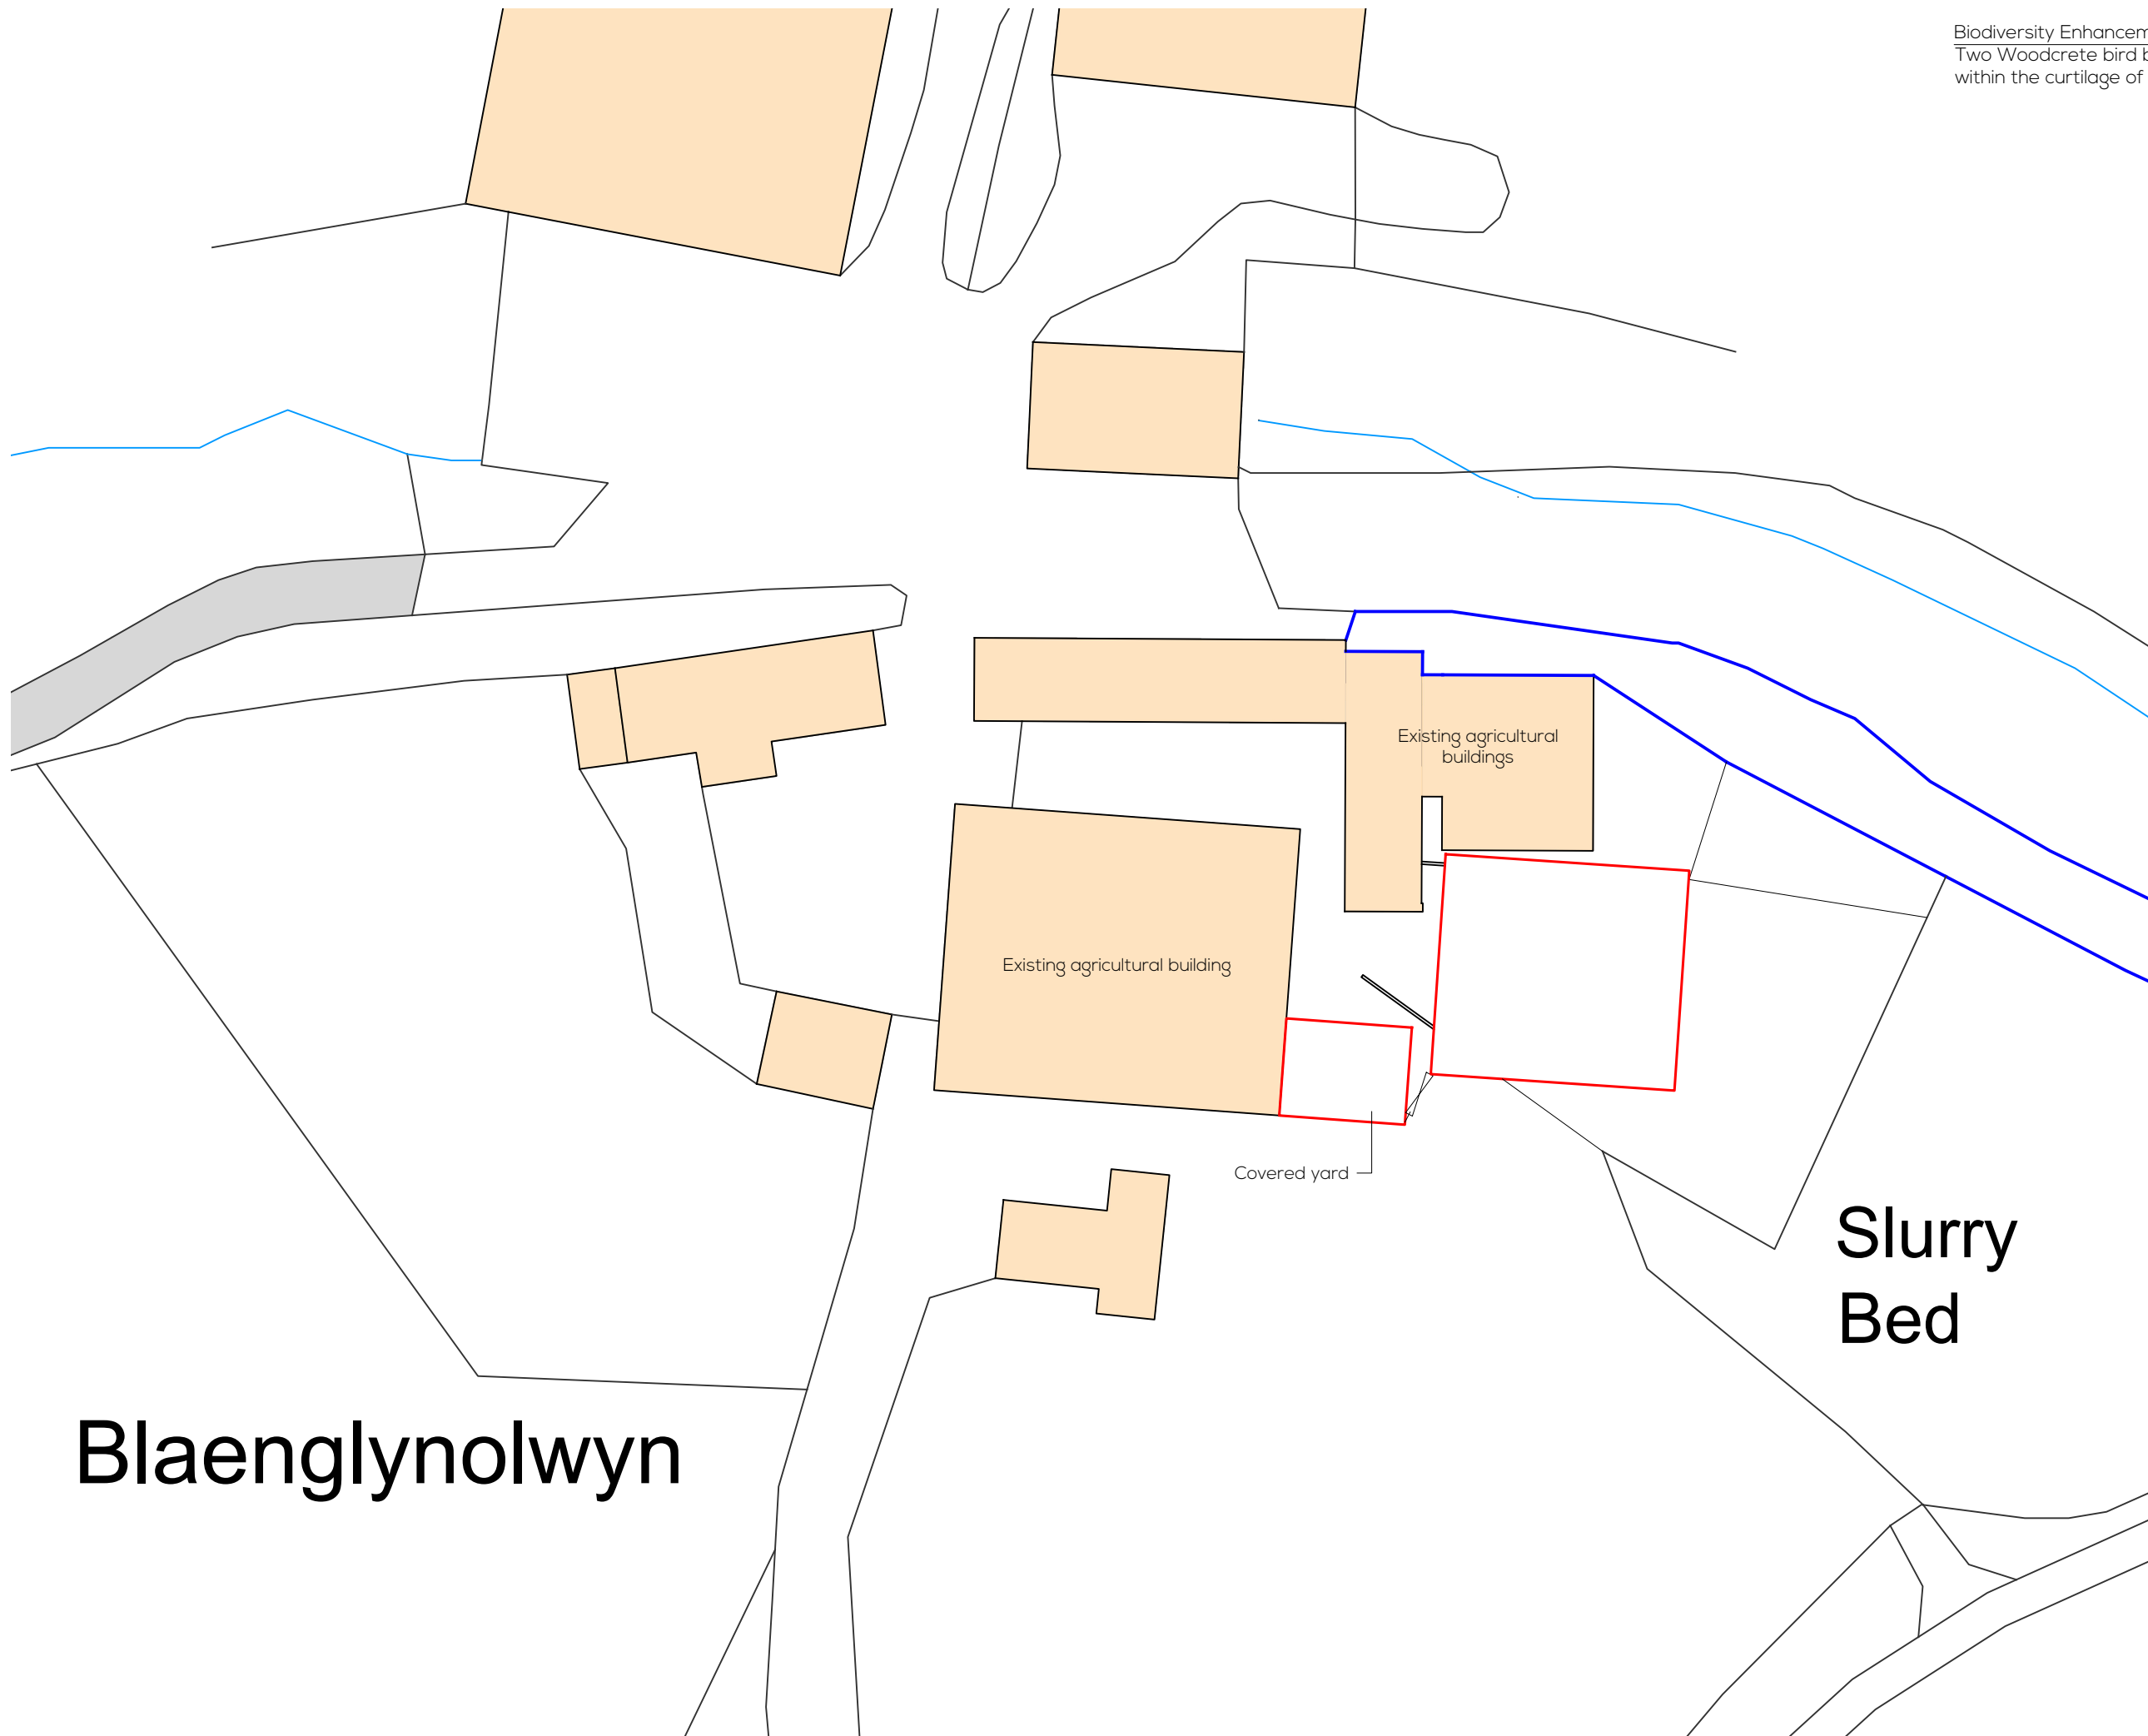

Blaenglynolwyn

Slurry
Bed

Site Area. 416 m²



Dwg Notes.
Do not scale, use figured dims only. Dims displayed in millimeters unless stated otherwise. All dimensions to check on site prior to commencement, any discrepancies to be report to designer.
This drawing is COPYRIGHT. Drawing must not be reproduced for any purpose without written permission.

SBArchitecture
Design. Planning. Building Regs.
E - sambarchitecture@gmail.com
T - 07720225585

Project.
PROPOSED COVERED MUCK STORE,
BLAENGLYNOLWYN, NEWBRIDGE ON
WYE, LLANDRINDOD WELLS, LD1 6ND

Subject.
PROPOSED BLOCK PLAN

Scale. 1:500 @ A3

Date. 11 / 2021

Ref. 0096 / BP / 2