

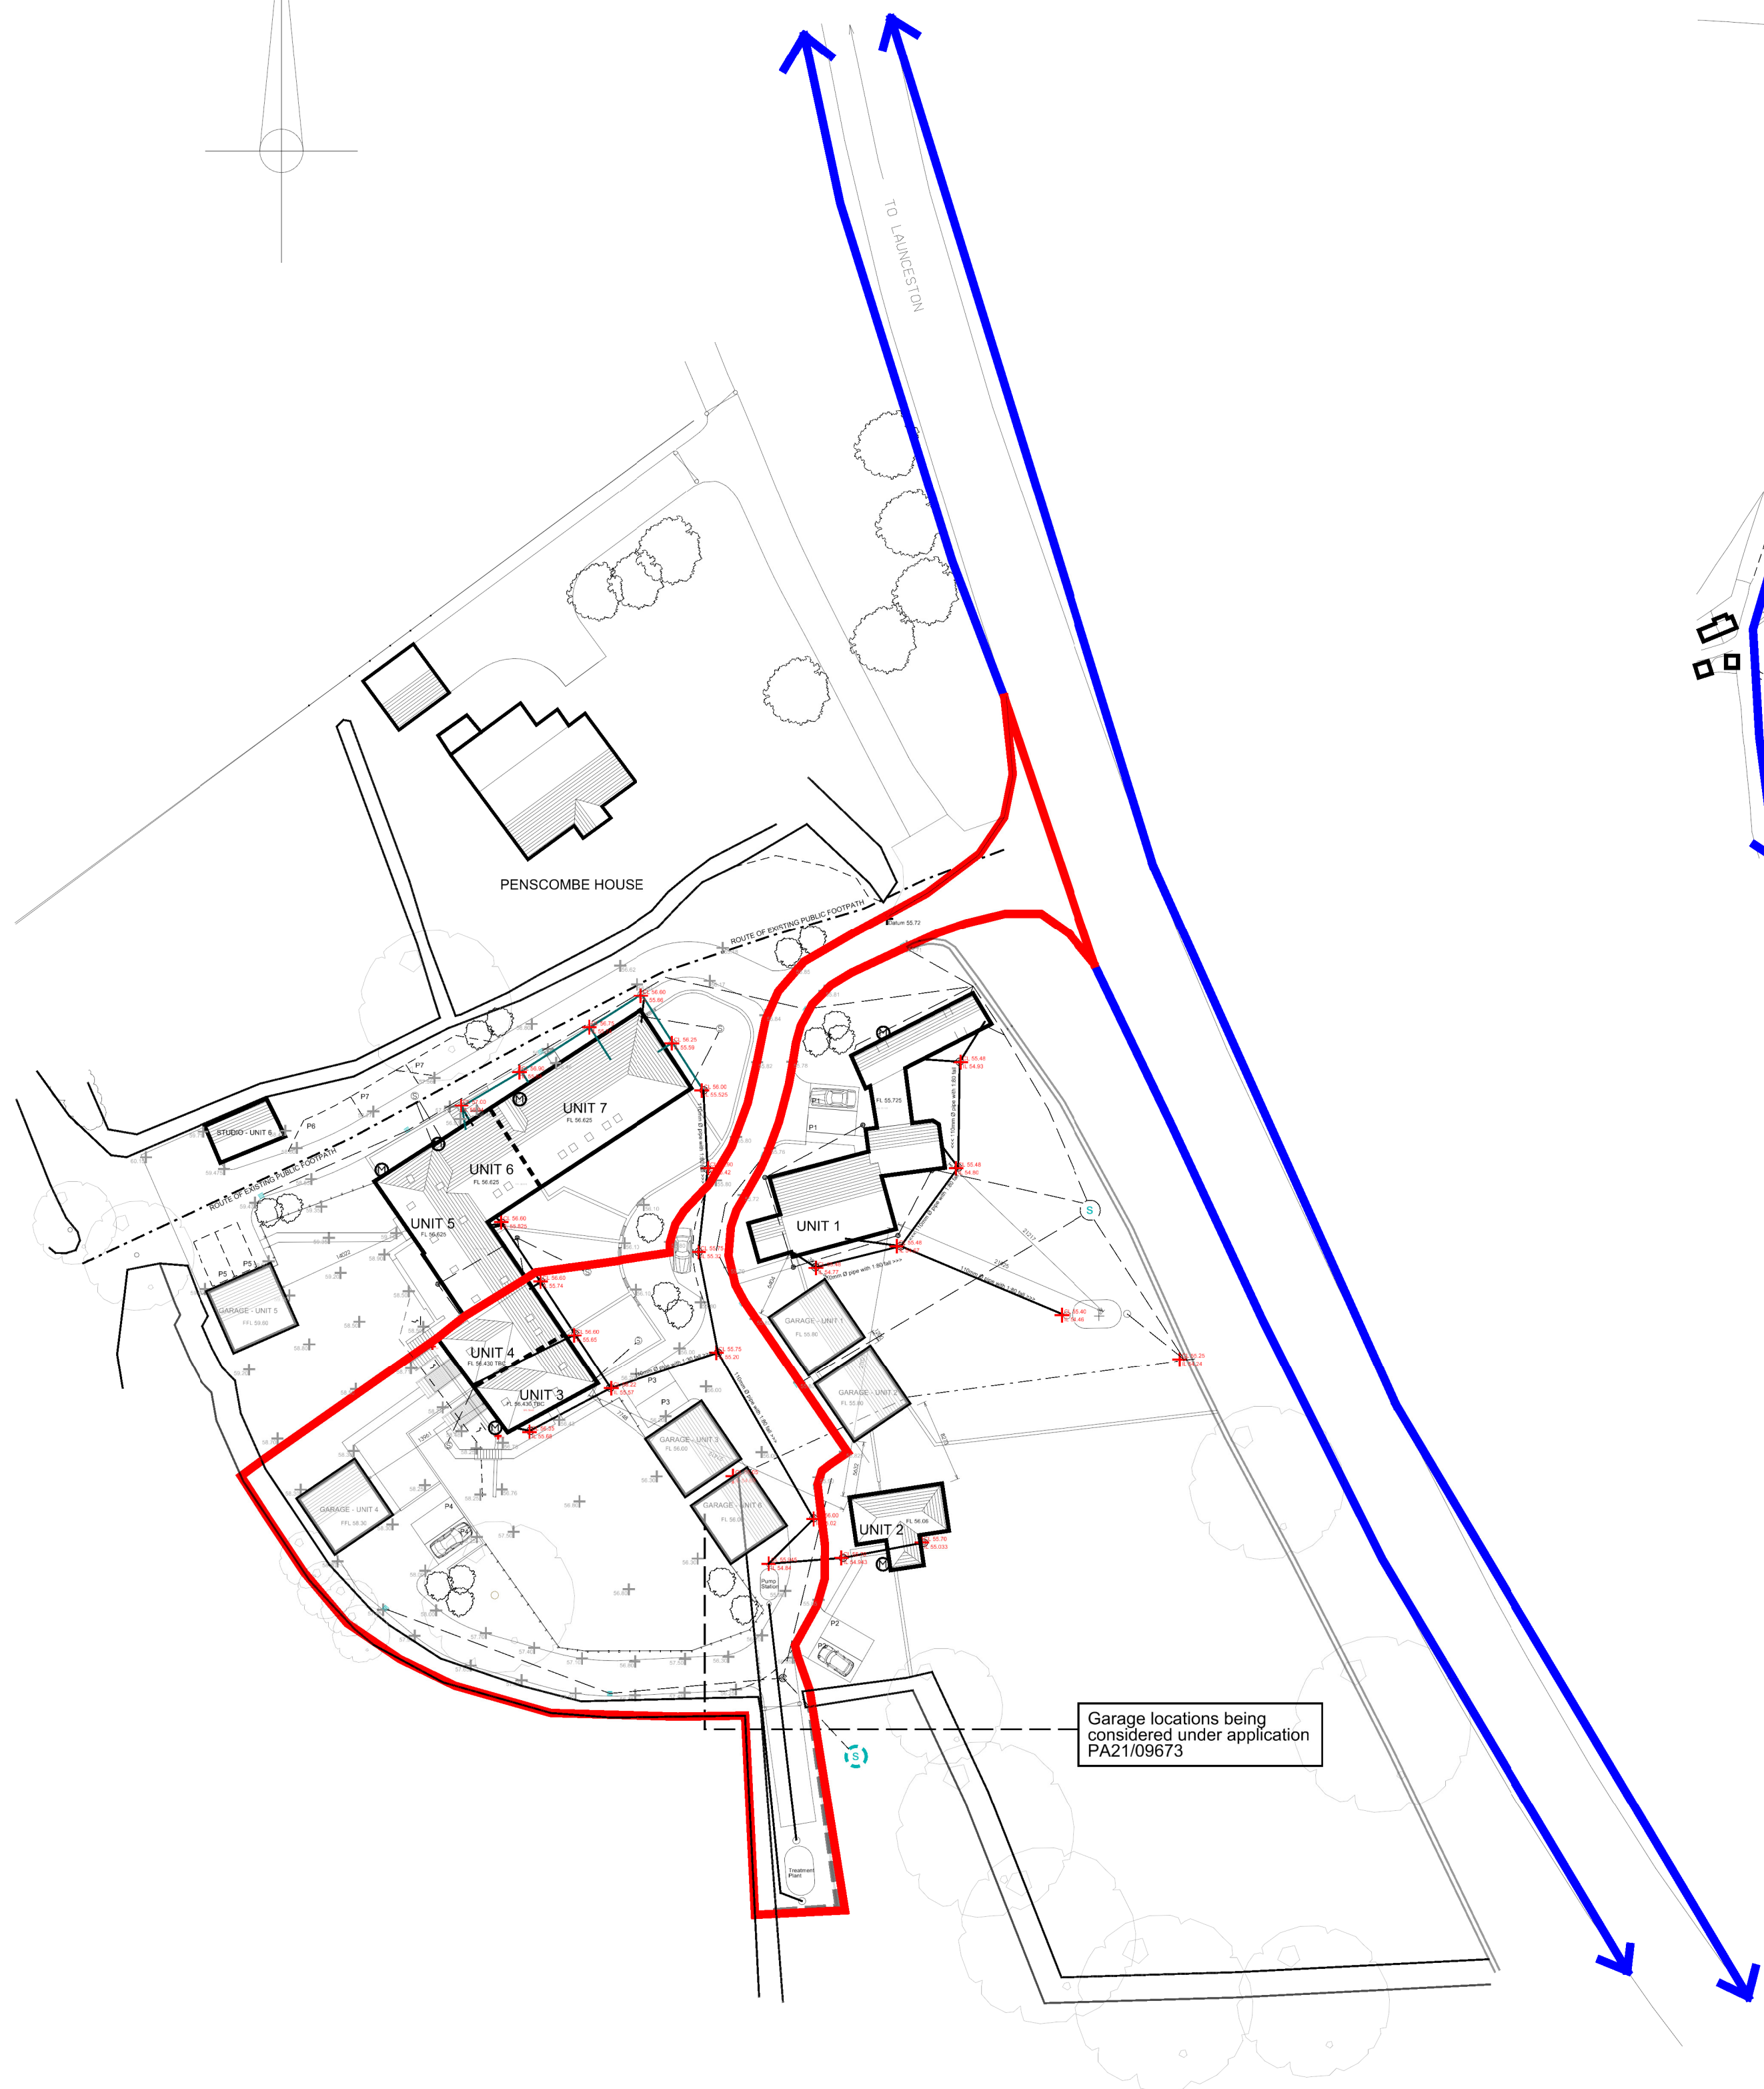
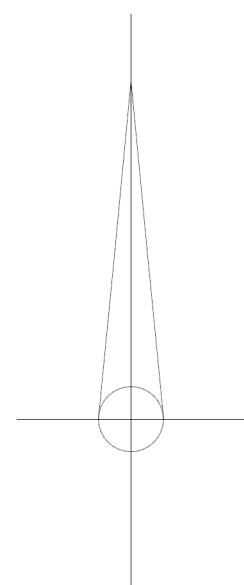


NORTH

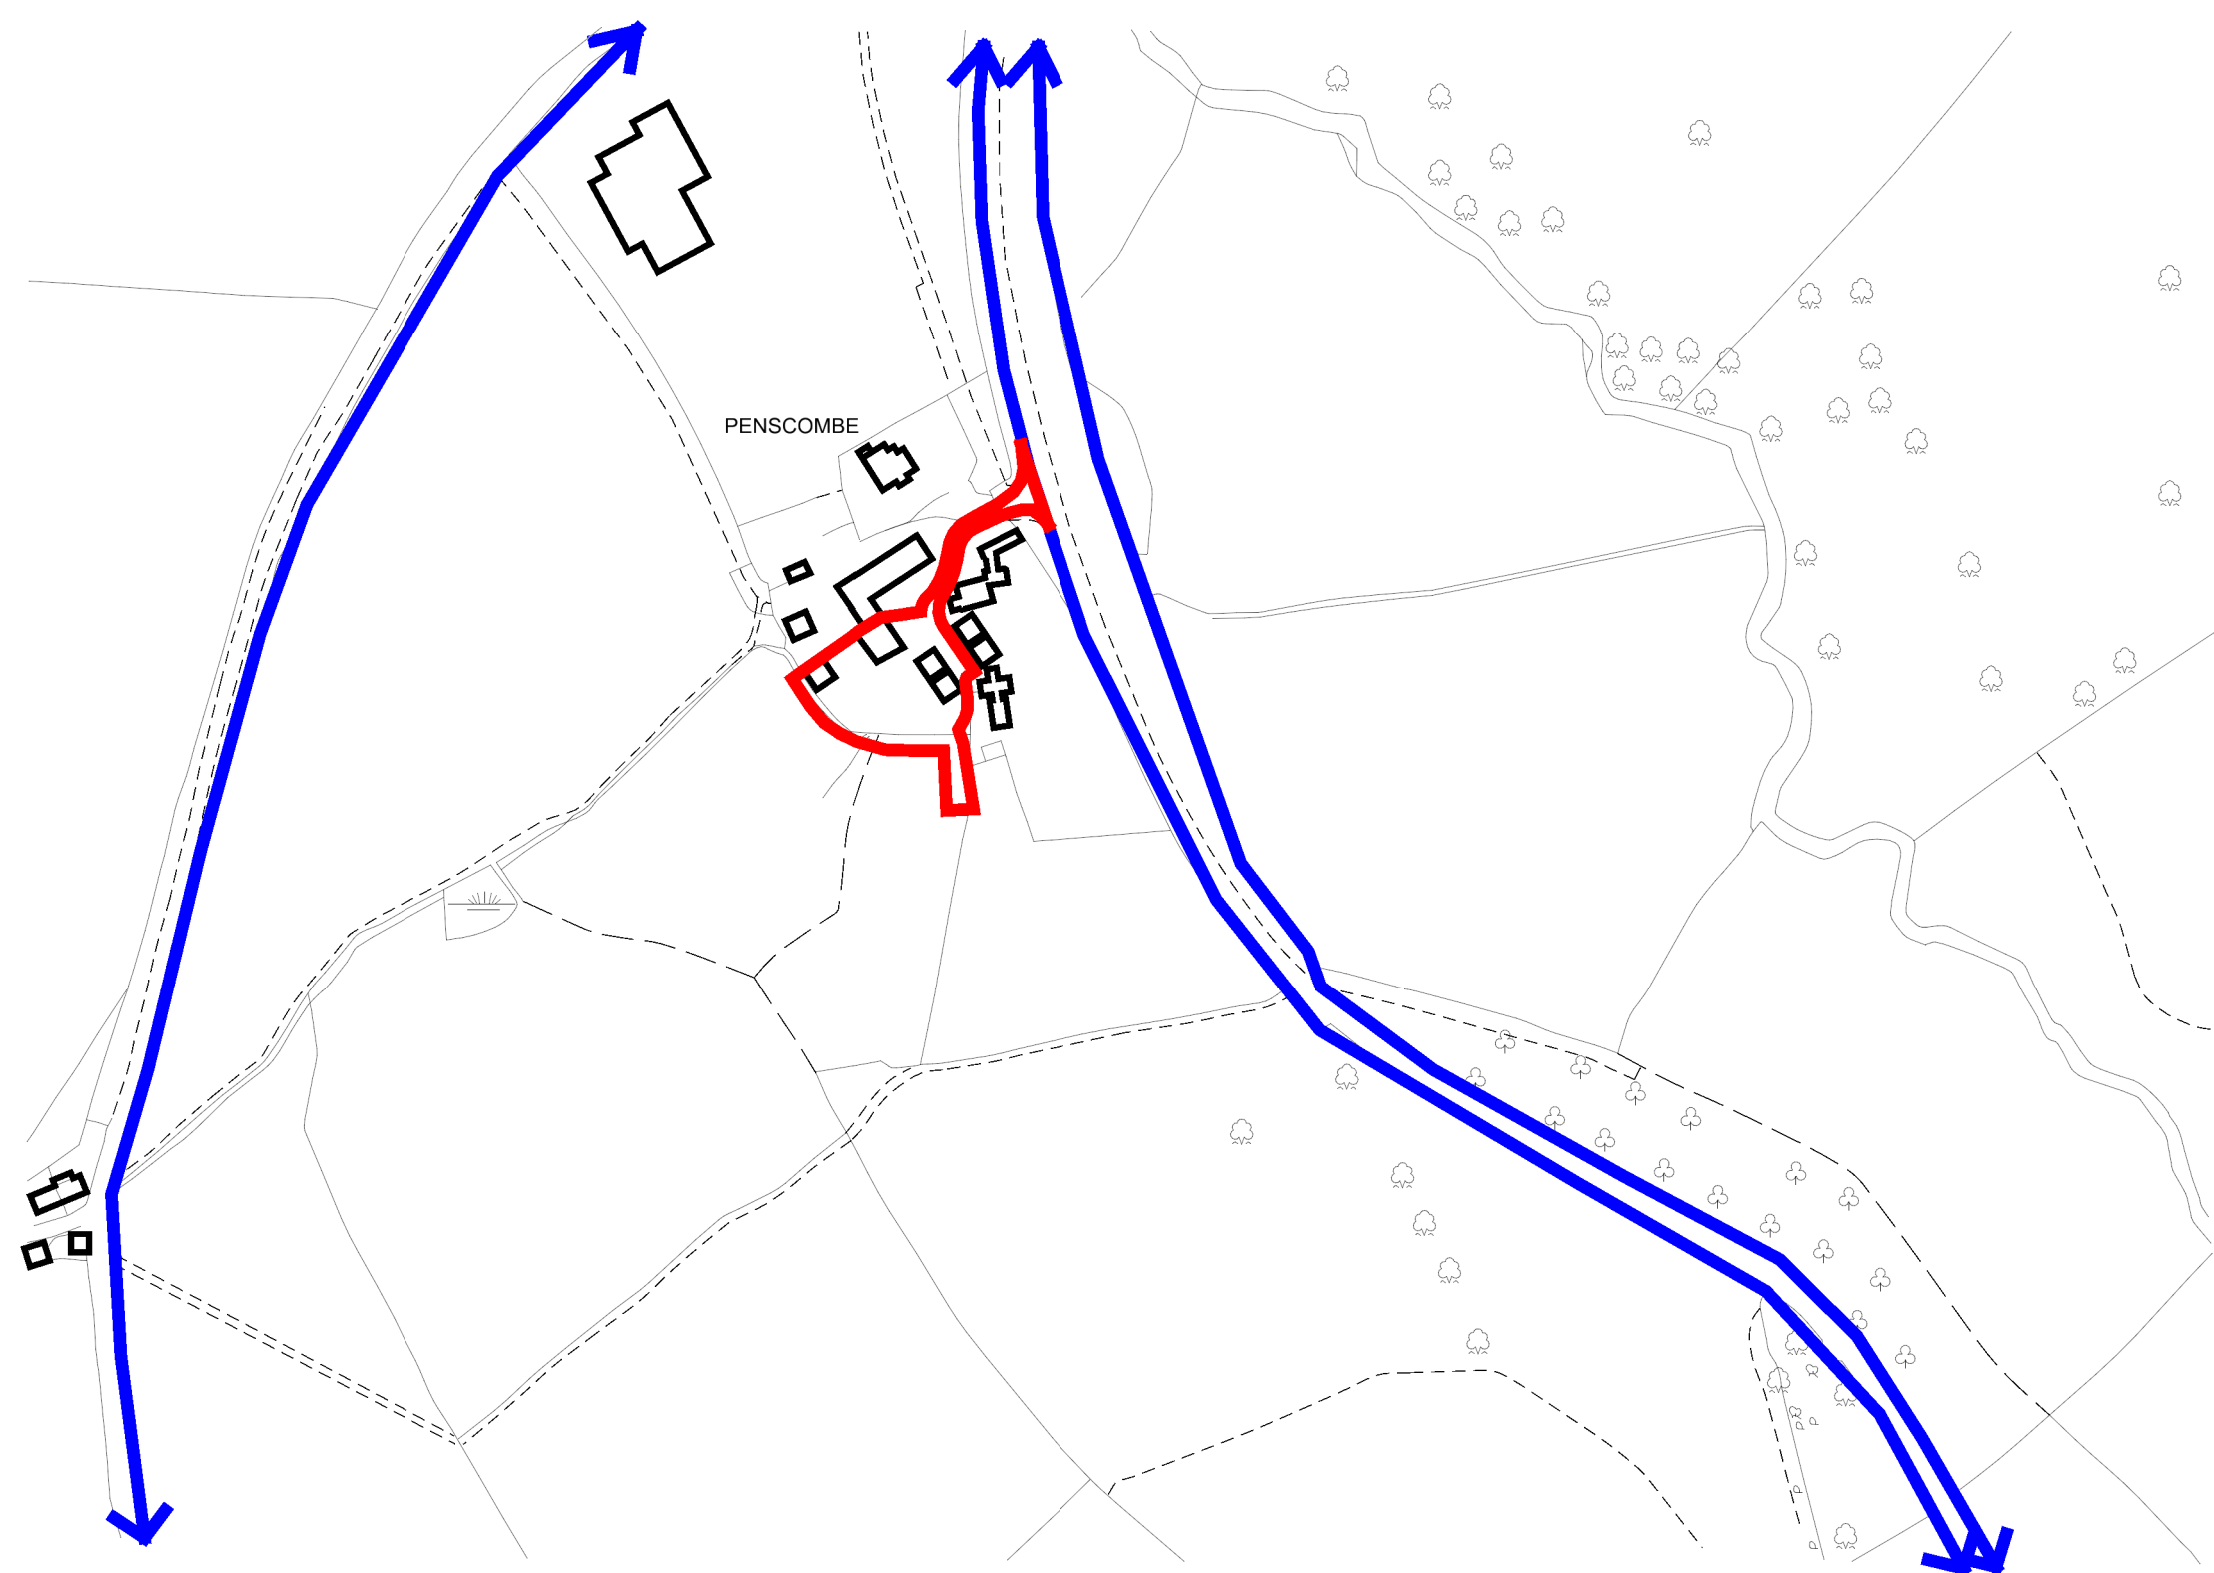

BLOCK PLAN 1/500

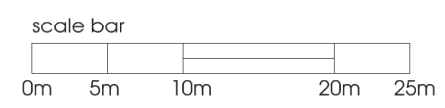

LOCATION PLAN 1/2500



TREWIN DESIGN ARCHITECTS

1 Stanhope Square Holworthy Devon EX22 6DR - 01409 253013
www.trewin-design.co.uk - create@trewin-design.co.uk

SIGNIFICANT RESIDUAL RISKS	STAGE
SITE WIDE ISSUES	Feasibility Design Planning Construction
DEMOLITION & EXCAVATIONS	
GROUNDWORKS	
SUBSTRUCTURE	
SUPERSTRUCTURE	
FINISHES & MATERIALS	
SERVICES	
MAINTENANCE	
OTHER	

Ⓜ Location of Electric Meter Boxes

Drawing title
SITE AND LOCATION PLAN

Job title
**PROPOSED CONVERSION OF BARNES
PENScombe, LAUNCESTON**

Client
D. WATKINS Esq.

Stage	B.REGS	Drawing number	07296-TDA-DR-PL-0037
Scale	1:500/ 1:2500@A1	Revision	P01
Date	JAN 21	Checked by	JRT

Revision	Description	Date	Initials

Contractors must check all dimensions on site before fabrication. Only figured dimensions are to be worked from. All discrepancies must be reported to Trewin Design Architects Ltd before proceeding. Copyright 2013 All rights reserved.