



WINDOWS TO BE REPAIRED OR REPLACED LIKE FOR LIKE SUBJECT TO CONDITION SURVEY

EXISTING SWAN-NECK LIGHTING REPLACED WITH NEW FITTINGS AND REPLICATED ALONG FASCIA

EXISTING OVERHEAD FASCIA TO BE PAINTED AND MADE GOOD WHERE NECESSARY. COLOUR TBC.

AWNING BOX RE-INTRODUCED TAILORED TO CLIENTS DESIGN

GLAZED FANLIGHTS WITH SHOP NUMBERING

EXISTING PILASTERS TO BE PAINTED AND MADE GOOD WHERE NECESSARY.

NEW TIMBER FRAMED DOUBLE-GLAZED LAMINATED CLEAR SAFETY GLASS WITH DOUBLE DOOR ENTRY

NEW TIMBER DOOR AND FANLIGHTS

NEW PAINTED TIMBER STALLRISER WITH CILL AND BEADING DETAIL


THE STAGE DOOR

LAMPLIGHTERS PUB

134

132

1 1:25 @ A1 / 1:50 @ A3
PROPOSED STREET ELEVATION

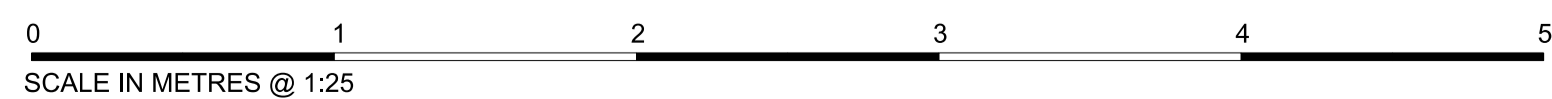

00 02.11.21 PLANNING YK

REV DATE NOTES INIT.

PROJECT
132-134 HIGH STREET
WESTON-SUPER-MARE

DRAWING TITLE
STREET ELEVATION

STATUS PLANNING

DATE [DRAWN] [CHECK] [SCALE @ A3 1:50]
OCT2021 YK MLL SCALE @ A1 1:25

PROJECT NUMBER CODE STATUS TYPE & REVISION
NUMBER LETTER

0430 P 1100 00