


01 CONSENTED WEST ELEVATION

1:100




02 CONSENTED EAST ELEVATION

1:100

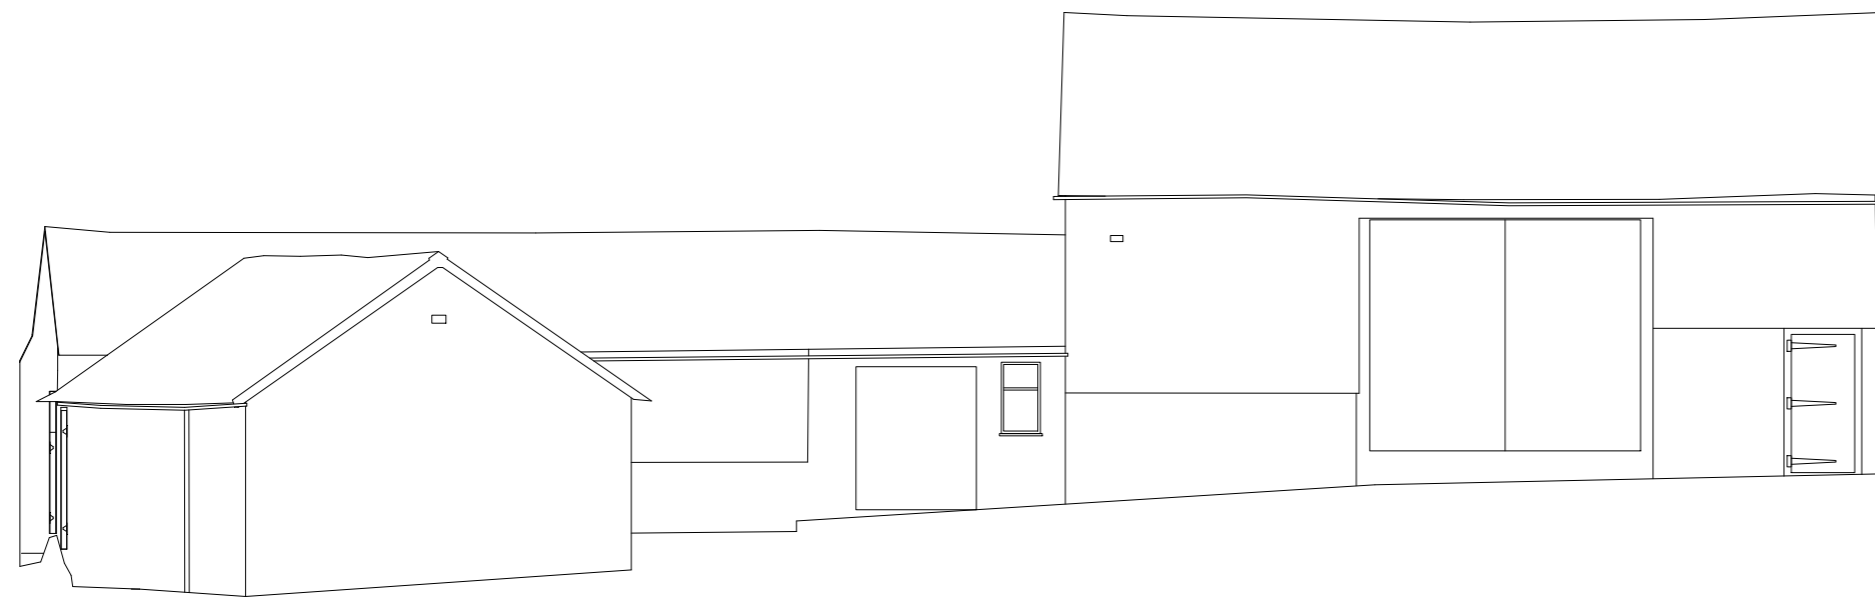

1:100

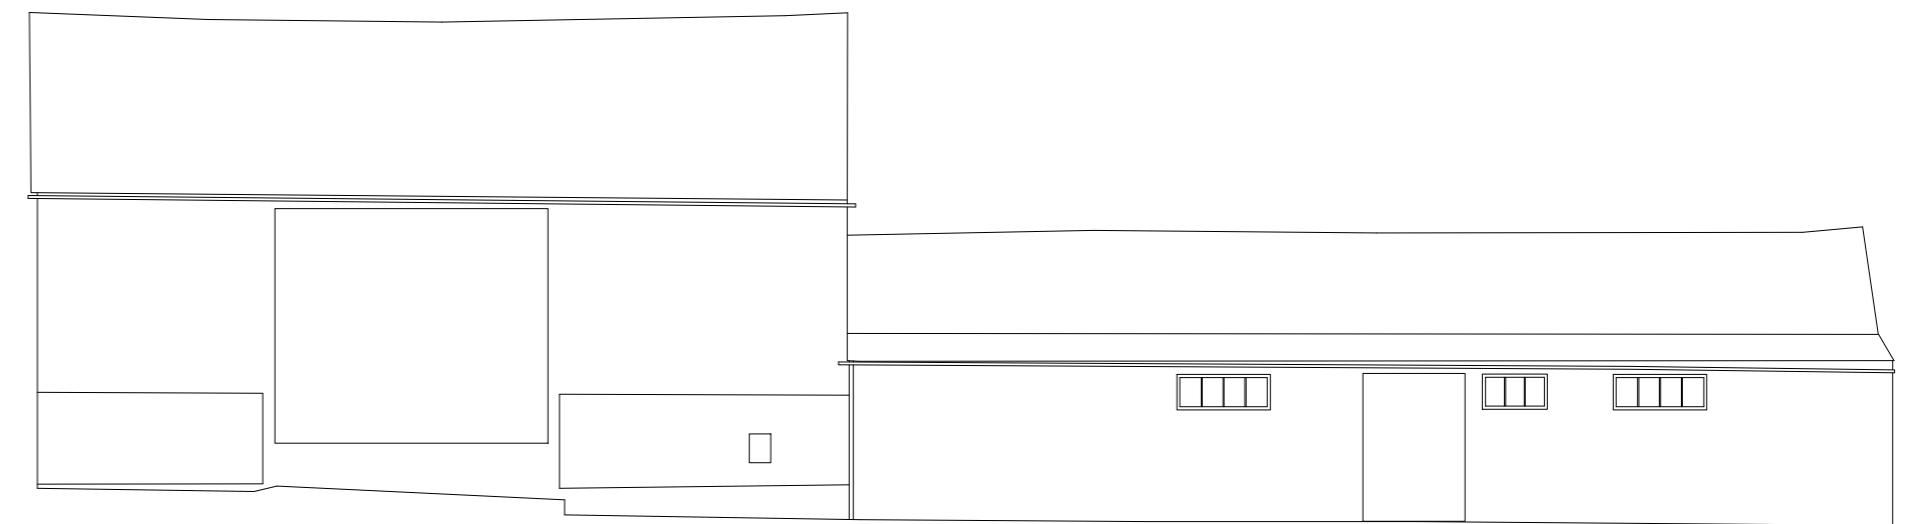

1:100

03 CONSENTED SOUTH ELEVATION

04 CONSENTED NORTH ELEVATION

mm³ design

Dairy Farm, Hillesden
Buckinghamshire, MK18 4BX

Tel: 01280 848 140
E: studio@mm3-design.co.uk

05.11.21 Issued for Submission

KR

Cowley Farm Barn & Stables

Consented Elevations

05.11.21	AL(10)005	-
----------	-----------	---

1:100	@A2	KR	©
-------	-----	----	---