

01 PROPOSED WEST ELEVATION

1:100




02 PROPOSED EAST ELEVATION

1:100



1:100

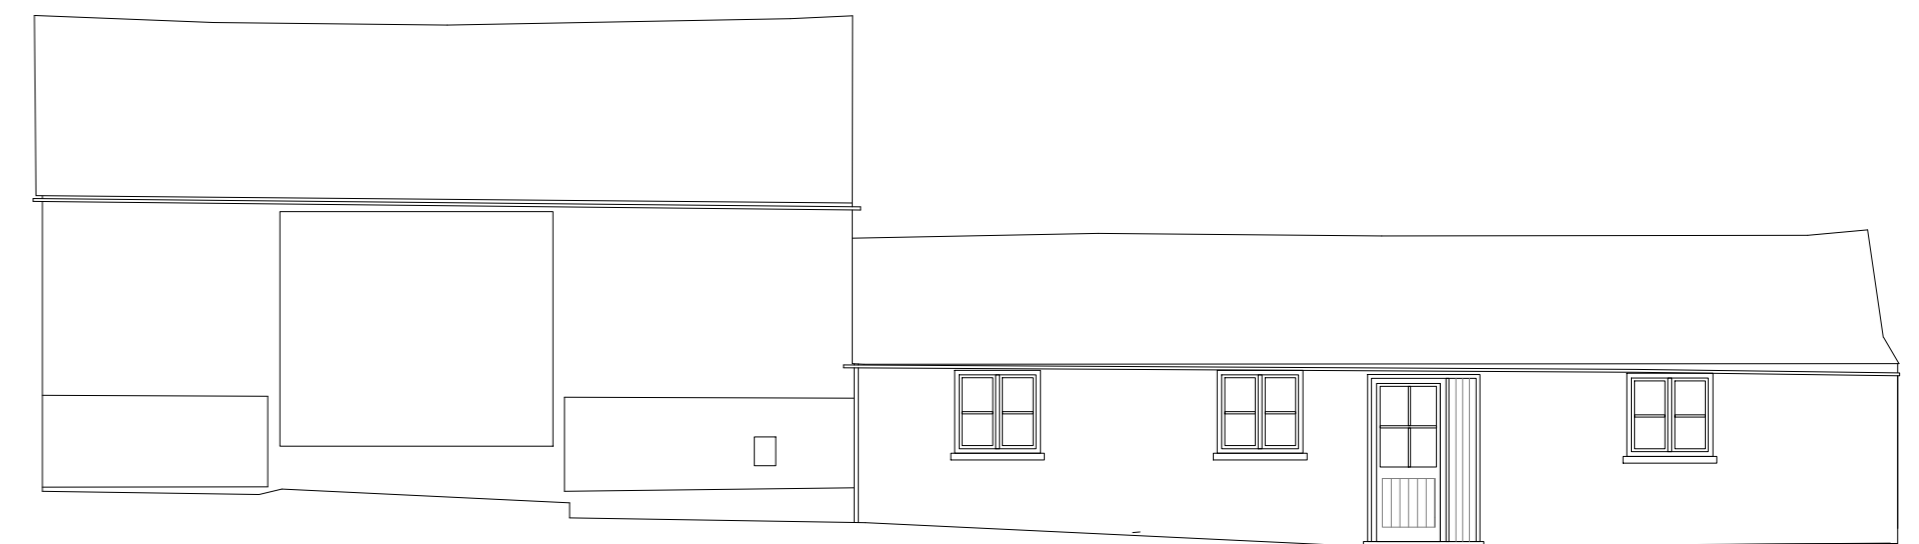

1:100

03 PROPOSED SOUTH ELEVATION

04 PROPOSED NORTH ELEVATION

**mm<sup>3</sup> design**

Dairy Farm, Hillesden  
Buckinghamshire, MK18 4BX

Tel: 01280 848 140  
E: studio@mm3-design.co.uk

- 05.11.21 Issued for Submission  
A 10.11.21 Updated for Submission  
B 16.11.21 Updated for Submission

KR  
KR  
KR

Cowley Farm Barn & Stables

Proposed Elevations

05.11.21	AL(10)006	B
1:100	@A2	KR ©