



01 EXISTING (PRE-CONVERSION)
WEST ELEVATION

1:100

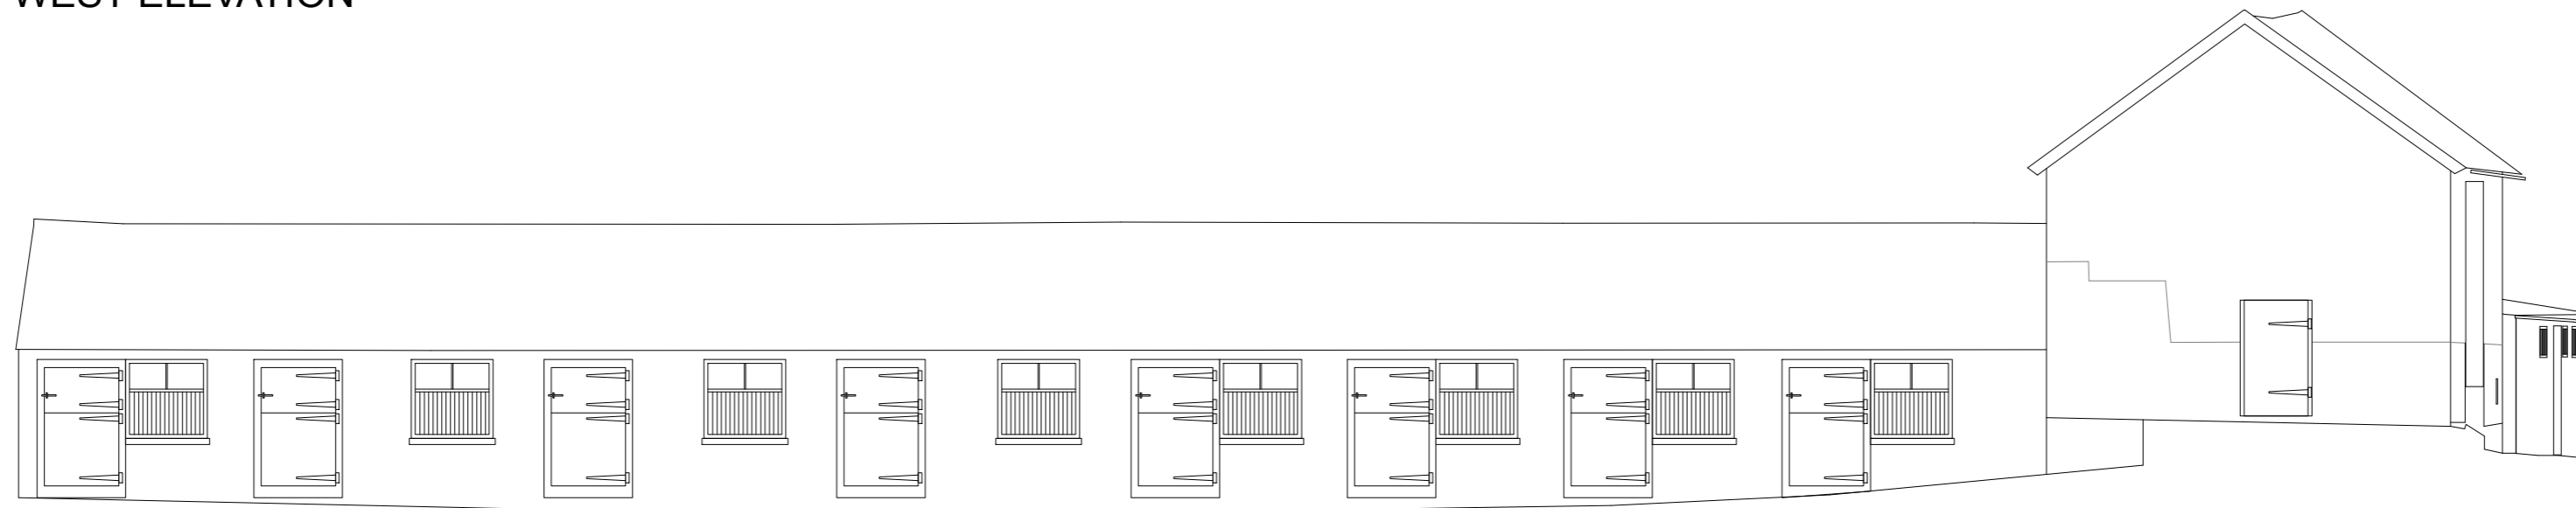


02 EXISTING (PRE-CONVERSION)
EAST ELEVATION

1:100

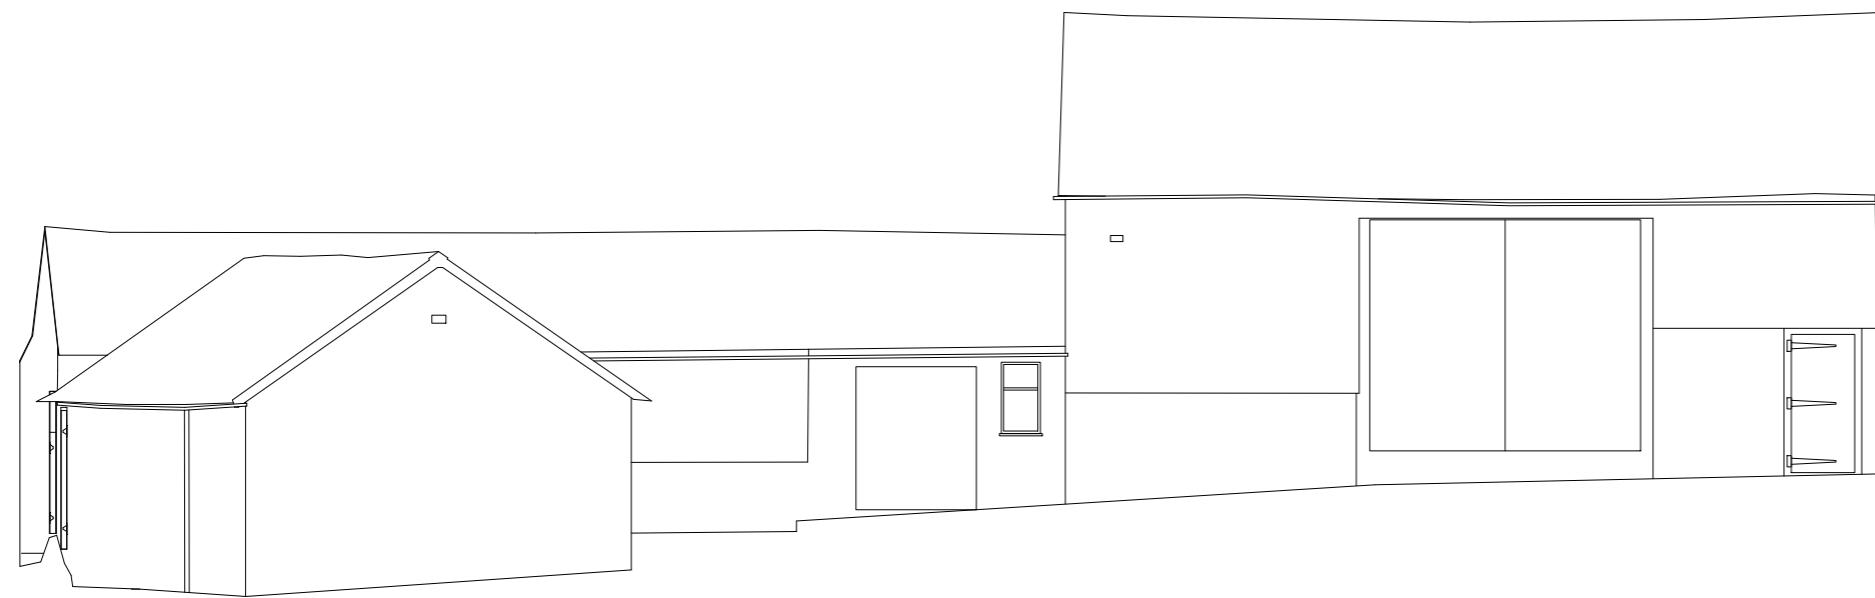

1:100

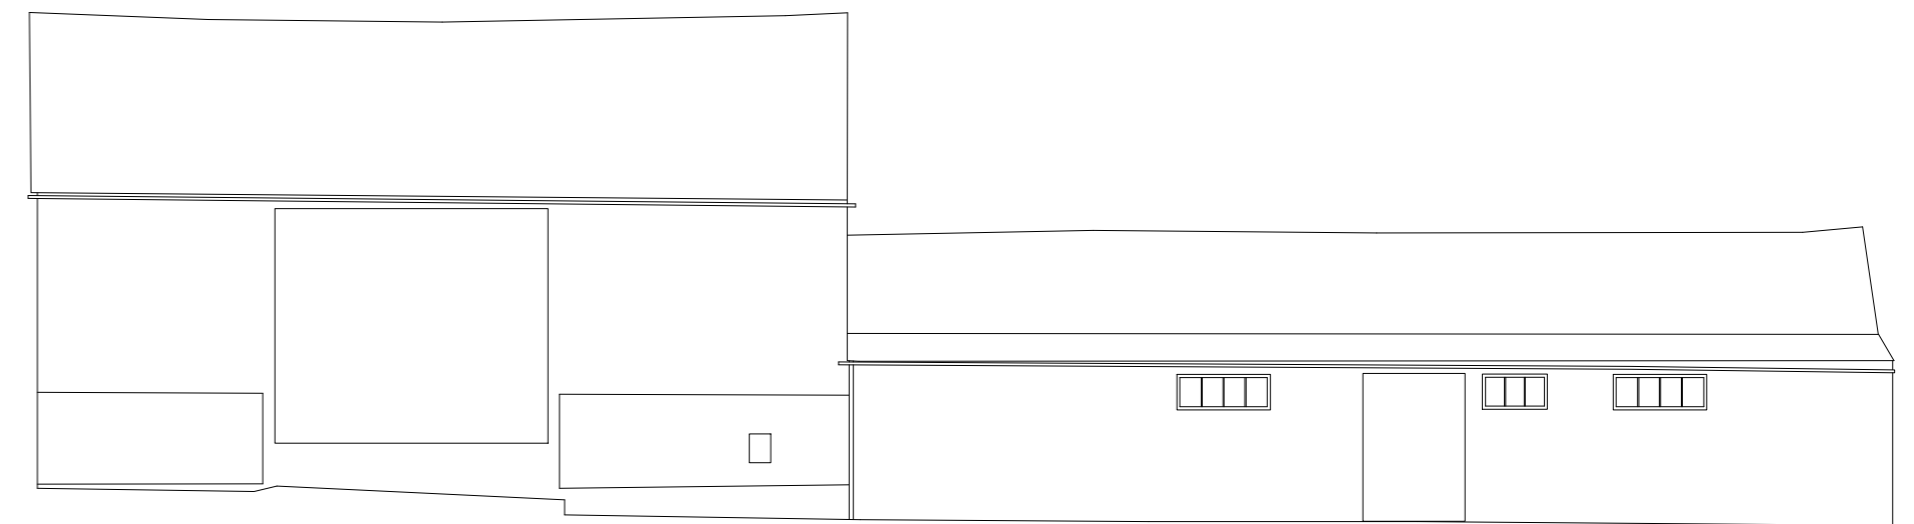

1:100

03 EXISTING (PRE-CONVERSION)
SOUTH ELEVATION

04 EXISTING (PRE-CONVERSION)
NORTH ELEVATION

mm³ design

Dairy Farm, Hillesden
Buckinghamshire, MK18 4BX

Tel: 01280 848 140
E: studio@mm3-design.co.uk

05.11.21 Issued for Submission

KR

Cowley Farm Barn & Stables

Original Pre-Conversion Elevations

05.11.21 AL(10)004 -

1:100 @A2 KR ©