



Metres
0 10 20 30 40 50
1:1250

N Cowley Farm, Preston Bissett,
Buckingham
MK18 4DR

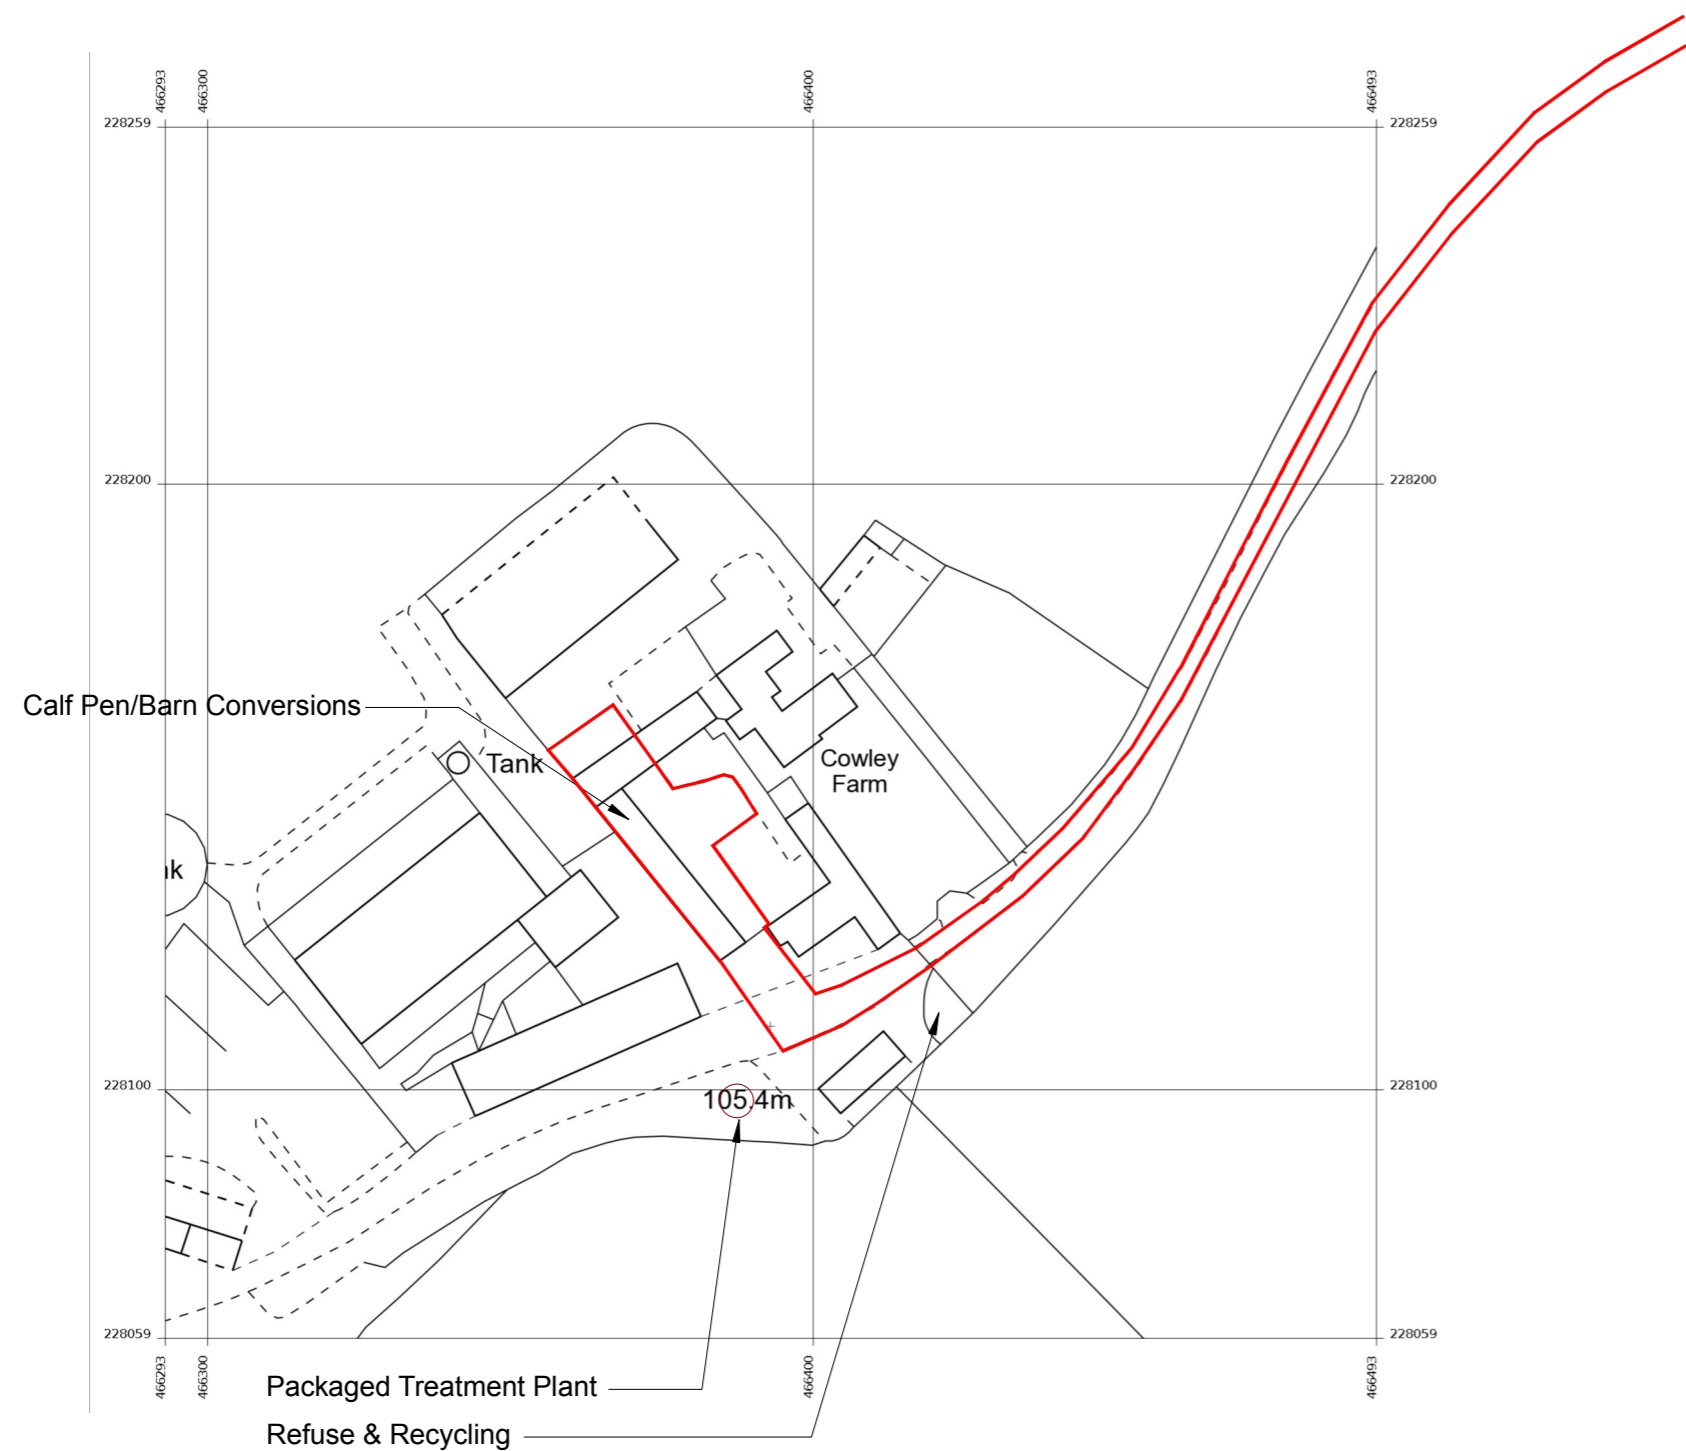

01 EXISTING
SITE LOCATION LAYOUT

1:1250

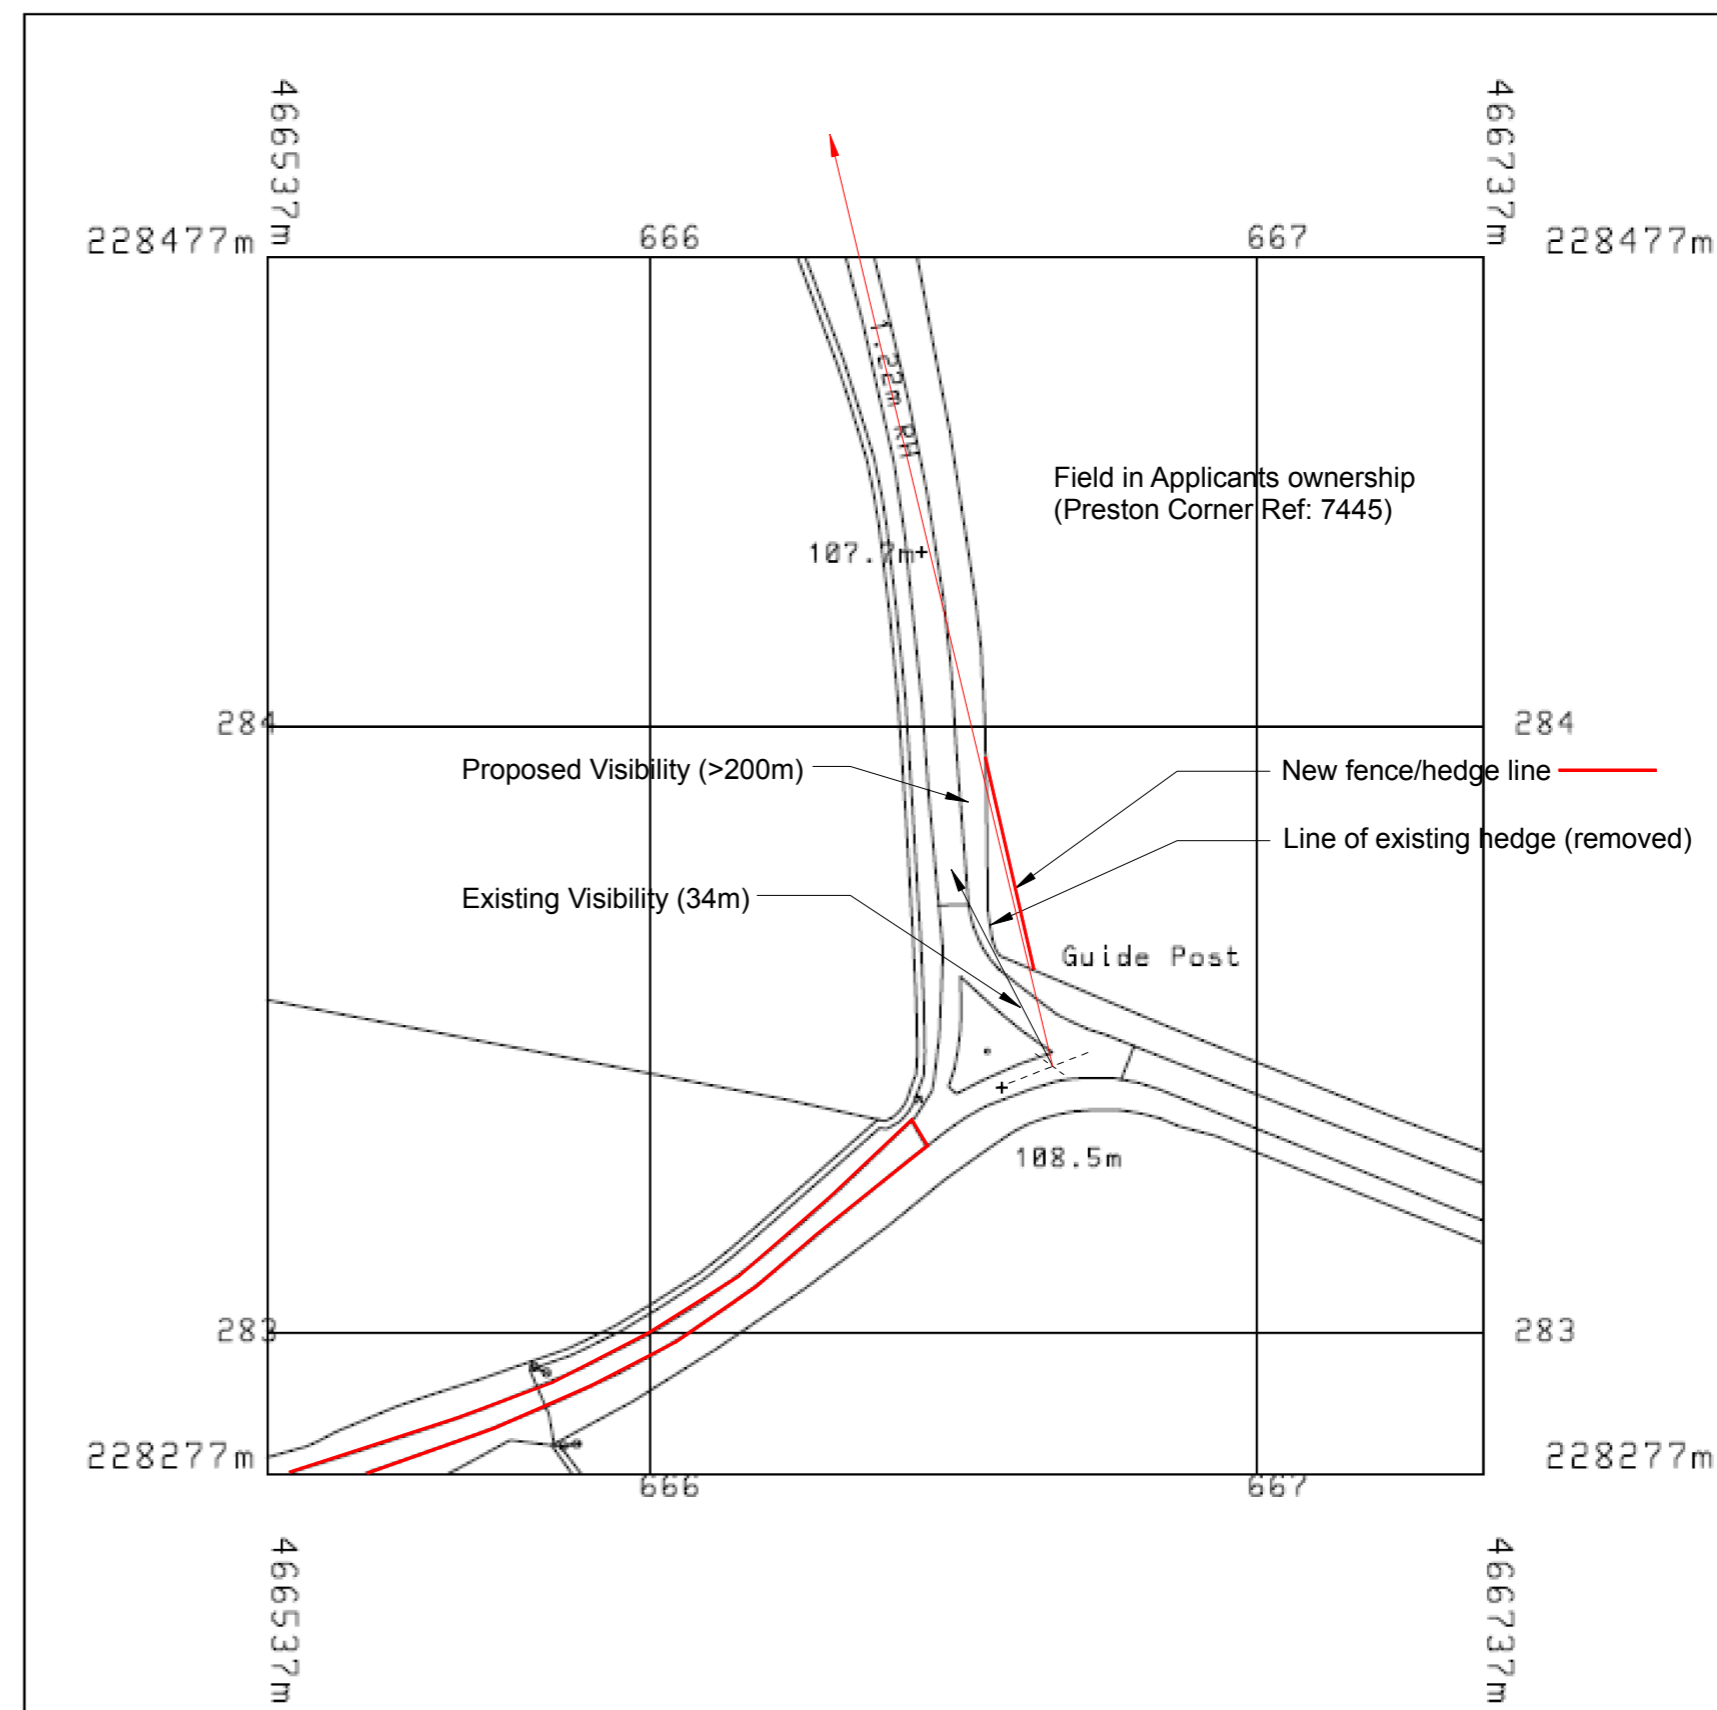

20 0 20 40 60 80 100
Metres



02 PROPOSED
VISIBILITY SPLAY ALTERATIONS

mm³ design

Dairy Farm, Hillesden, Buckingham
Buckinghamshire, MK18 4BX.

Tel: 01280 848 140
E: studio@mm3-design.co.uk

- 16.11.21 Issued for Comment
A 02.12.21 Red Line updated to BCC Comment

KR
KR

Cowley Farm Barn & Calf Pens, Preston Bissett. MK18 4DR

Site Location Layout/Highways Junction Reconfiguration Details

20.01.19 AL(10)007 A

1:1250 @A3 KR ©