


01 CONSENTED WEST ELEVATION

1:100




02 CONSENTED EAST ELEVATION

1:100

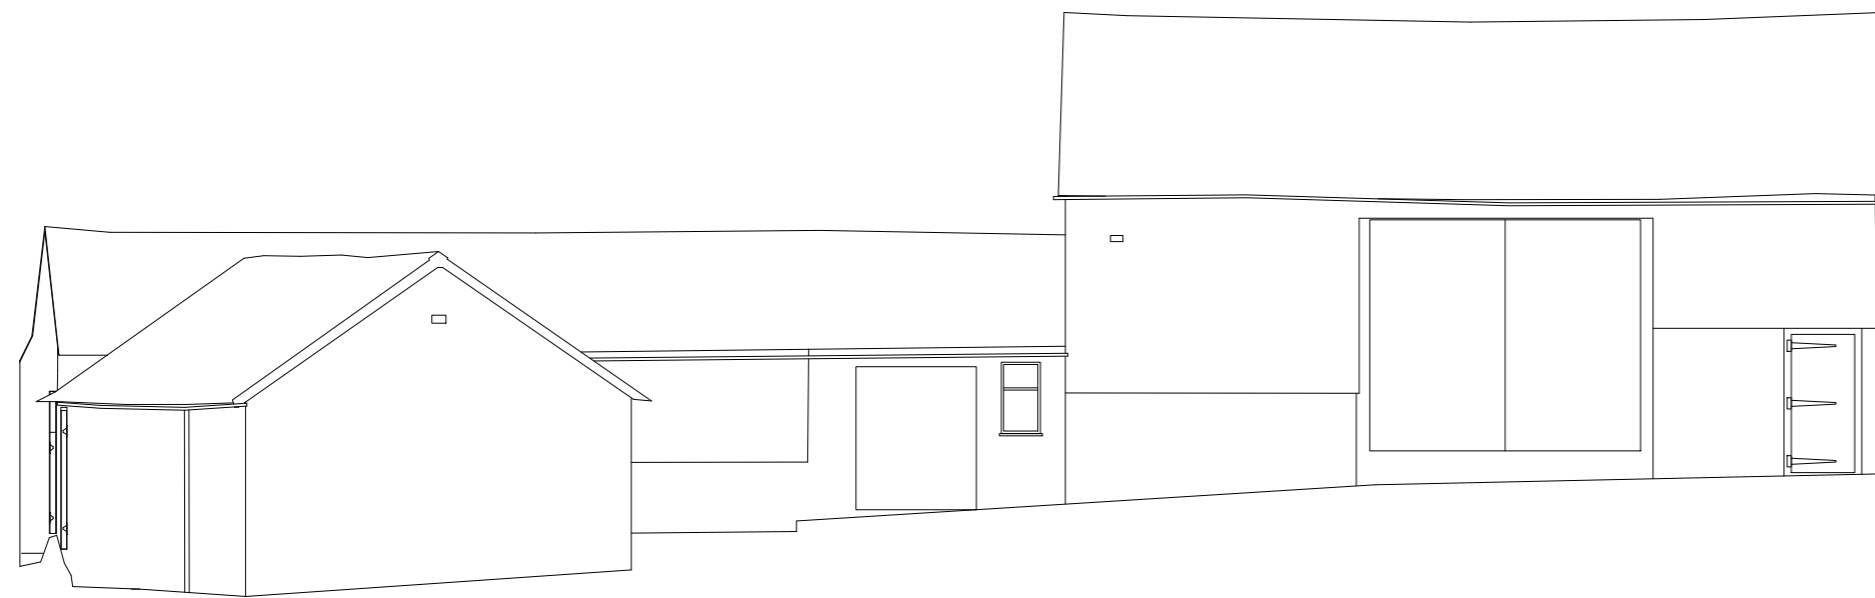

1:100

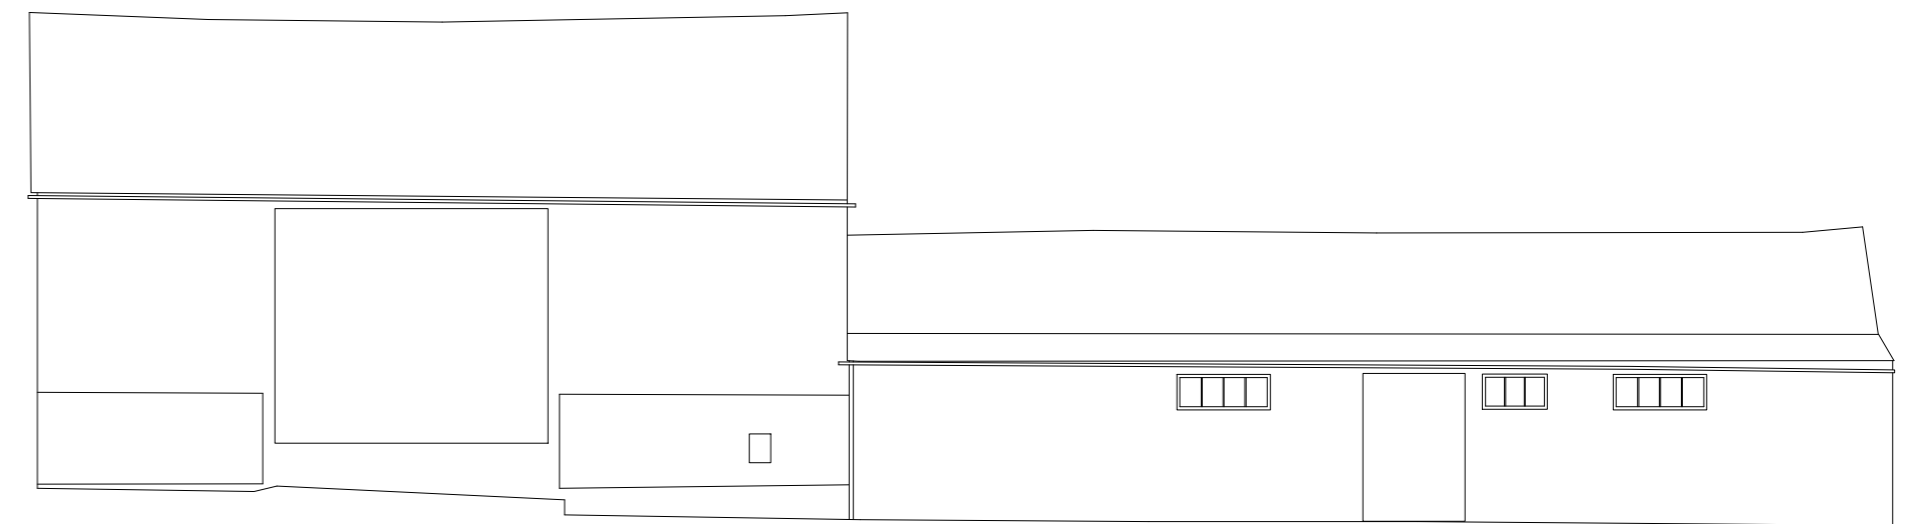

1:100

03 CONSENTED SOUTH ELEVATION

04 CONSENTED NORTH ELEVATION

**mm<sup>3</sup> design**

Dairy Farm, Hillesden  
Buckinghamshire, MK18 4BX

Tel: 01280 848 140  
E: studio@mm3-design.co.uk

05.11.21 Issued for Submission

KR

Cowley Farm Barn & Stables

Consented Elevations

05.11.21 AL(10)005 -

1:100 @A2 KR ©