


PROPOSED BATHROOM ALTERATIONS
BATHROOM NUMBER : F33 (FIRST FLOOR, WEST WING)

SCALE 1 : 20

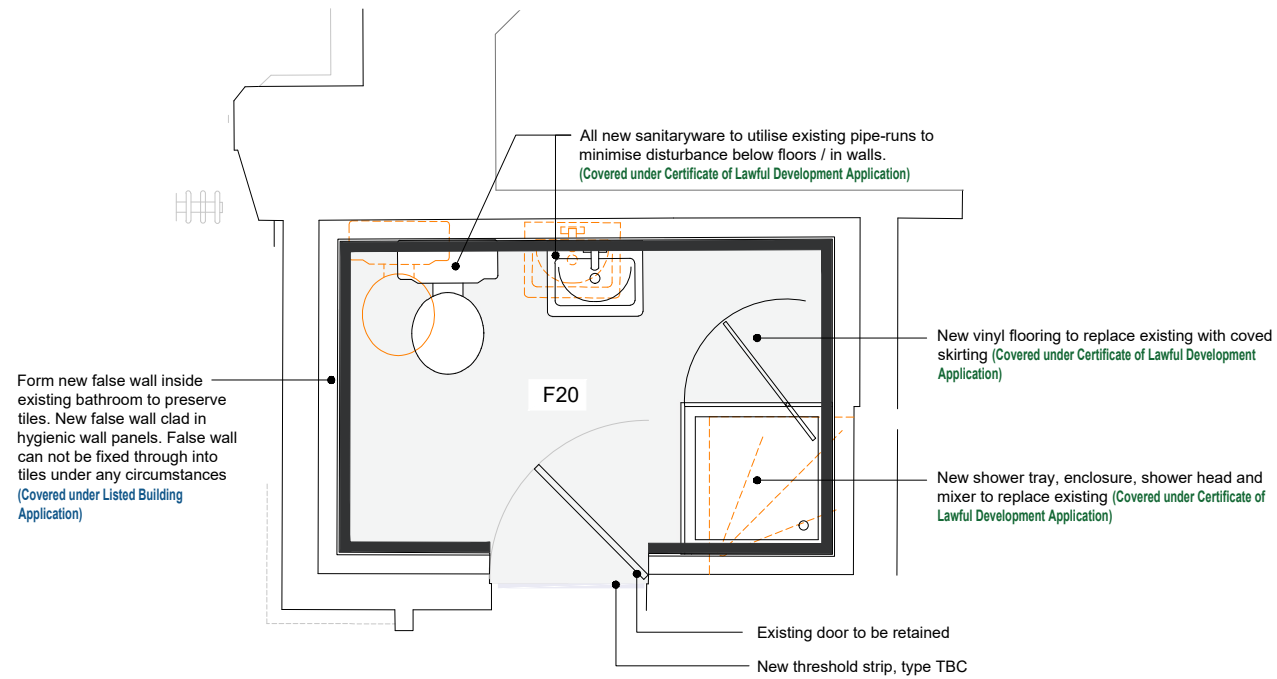

PROPOSED BATHROOM ALTERATIONS
BATHROOM NUMBER : F20 (FIRST FLOOR, EAST WING)

SCALE 1 : 20

| | | |
|----------|--|----------|
| B | Updated to suit clients comments. | 30.11.21 |
| A | Updated to show what is covered in each application. | 23.11.21 |
| Revision | Description | Date |



www.nbda-architects.co.uk Tel 01625 575550

Client PGL HOLIDAYS

Project FORD CASTLE
BERWICK-UPON-TWEED
Drawing PROPOSED BATHROOM
ALTERATIONS EXAMPLE
SHEET 6

Drawing No. 2035IMC-105 Revision B
Scale 1:20@A1 Date 23.07.21 Drawn JWH

This drawing is copyright of N.B.D.A. Ltd. and should not be reproduced without permission. Dimensions should not be scaled off this drawing. All dimensions should be checked on site.

A1 Drawing