

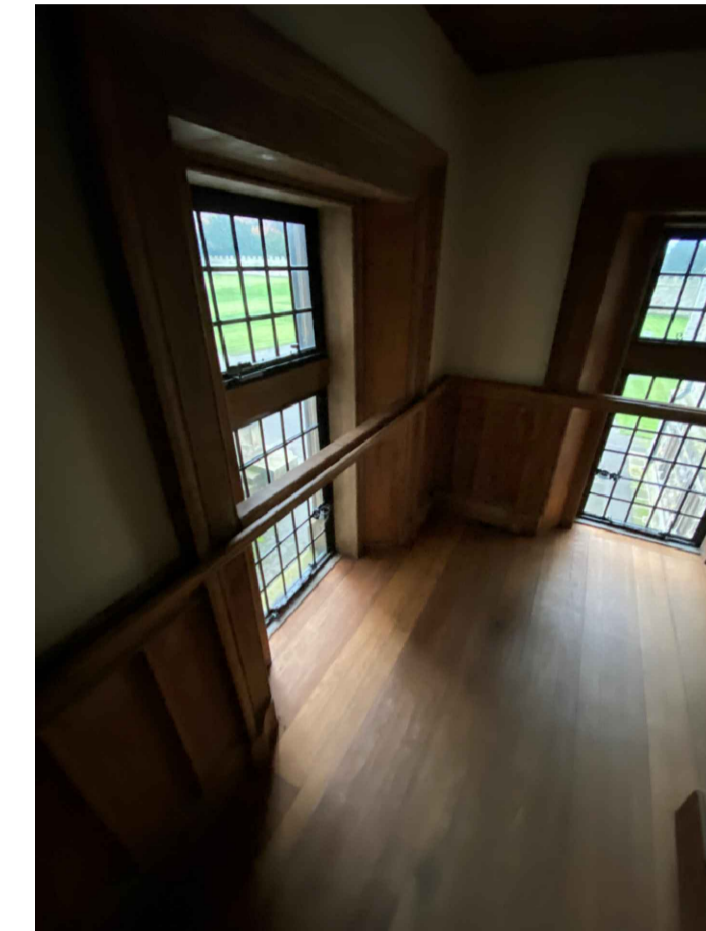


SECOND FLOOR LEVEL - PROPOSED HANDRAIL  
SCALE 1 : 50

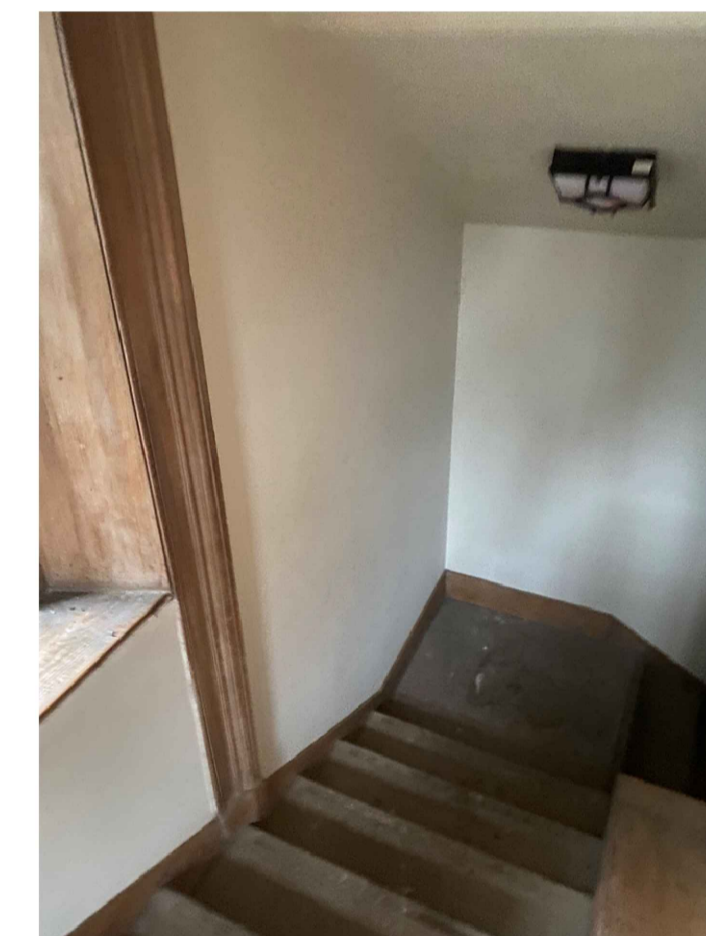

IMAGES OF WEST STAIRCASE AT LOWER LEVELS

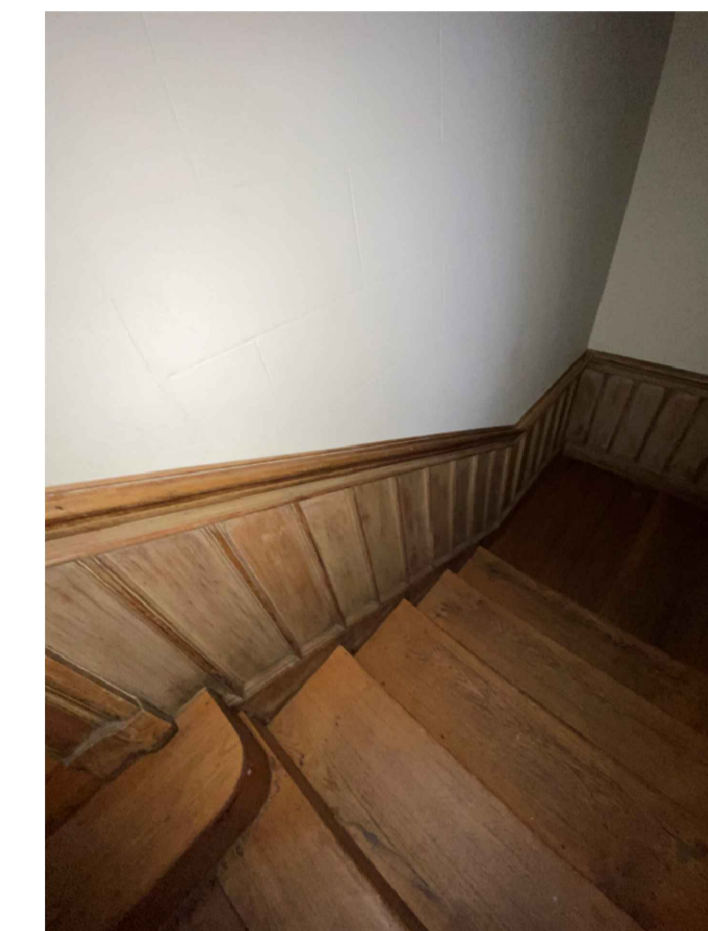

IMAGES OF WEST STAIRCASE AT SECOND FLOOR LEVEL WITH NO HANDRAIL

Revision	Description	Date
----------	-------------	------



www.nbda-architects.co.uk Tel 01625 575550

Client PGL HOLIDAYS

Project FORD CASTLE  
BERWICK-UPON-TWEED

Drawing PROPOSED HANDRAIL DETAIL  
WEST STAIRCASE

Drawing No. 2035/IC-216 Revision  
Scale Varies@A1 Date 23.07.21 Drawn JG

This drawing is copyright of N.B.D.A. Ltd. and should not be reproduced without permission. Dimensions should not be scaled off this drawing. All dimensions should be checked on site.