






ESCAPE DOOR

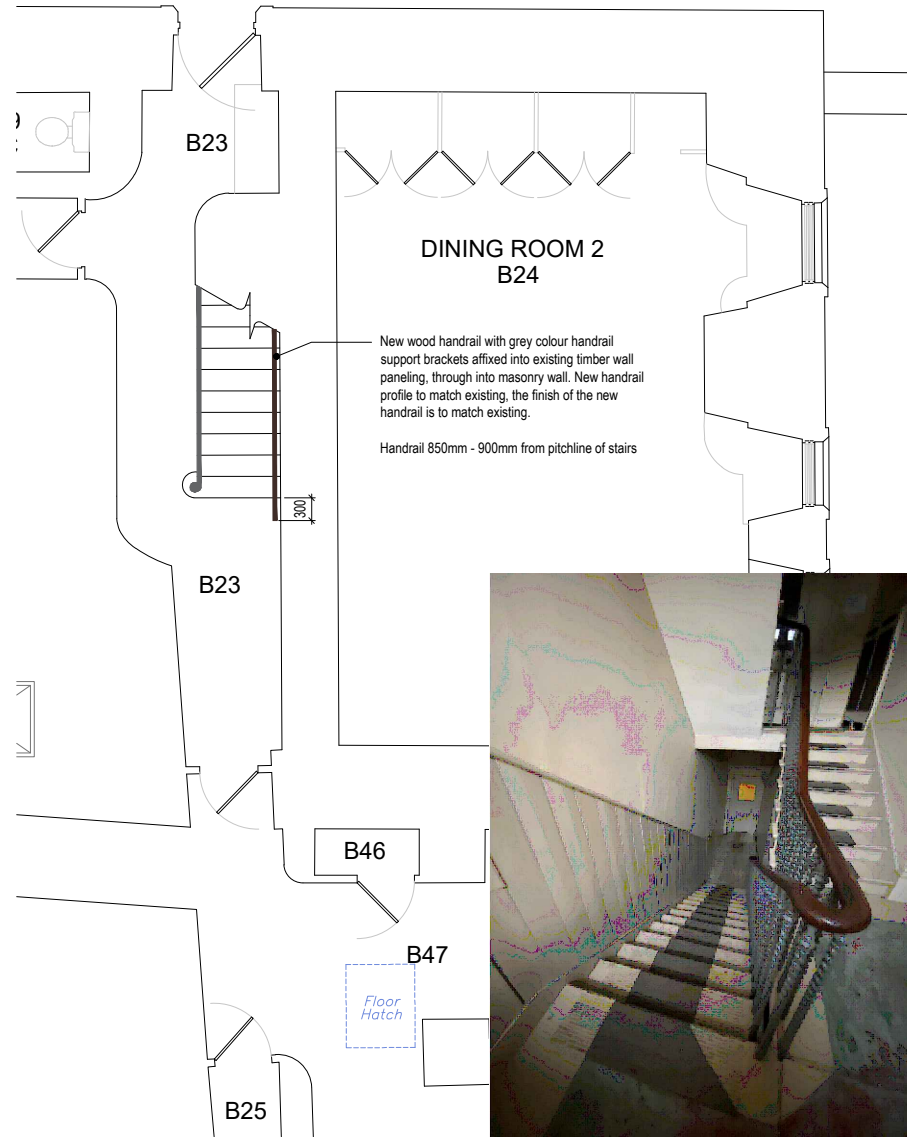


BASEMENT LEVEL - PROPOSED HANDRAIL
SCALE 1 : 50

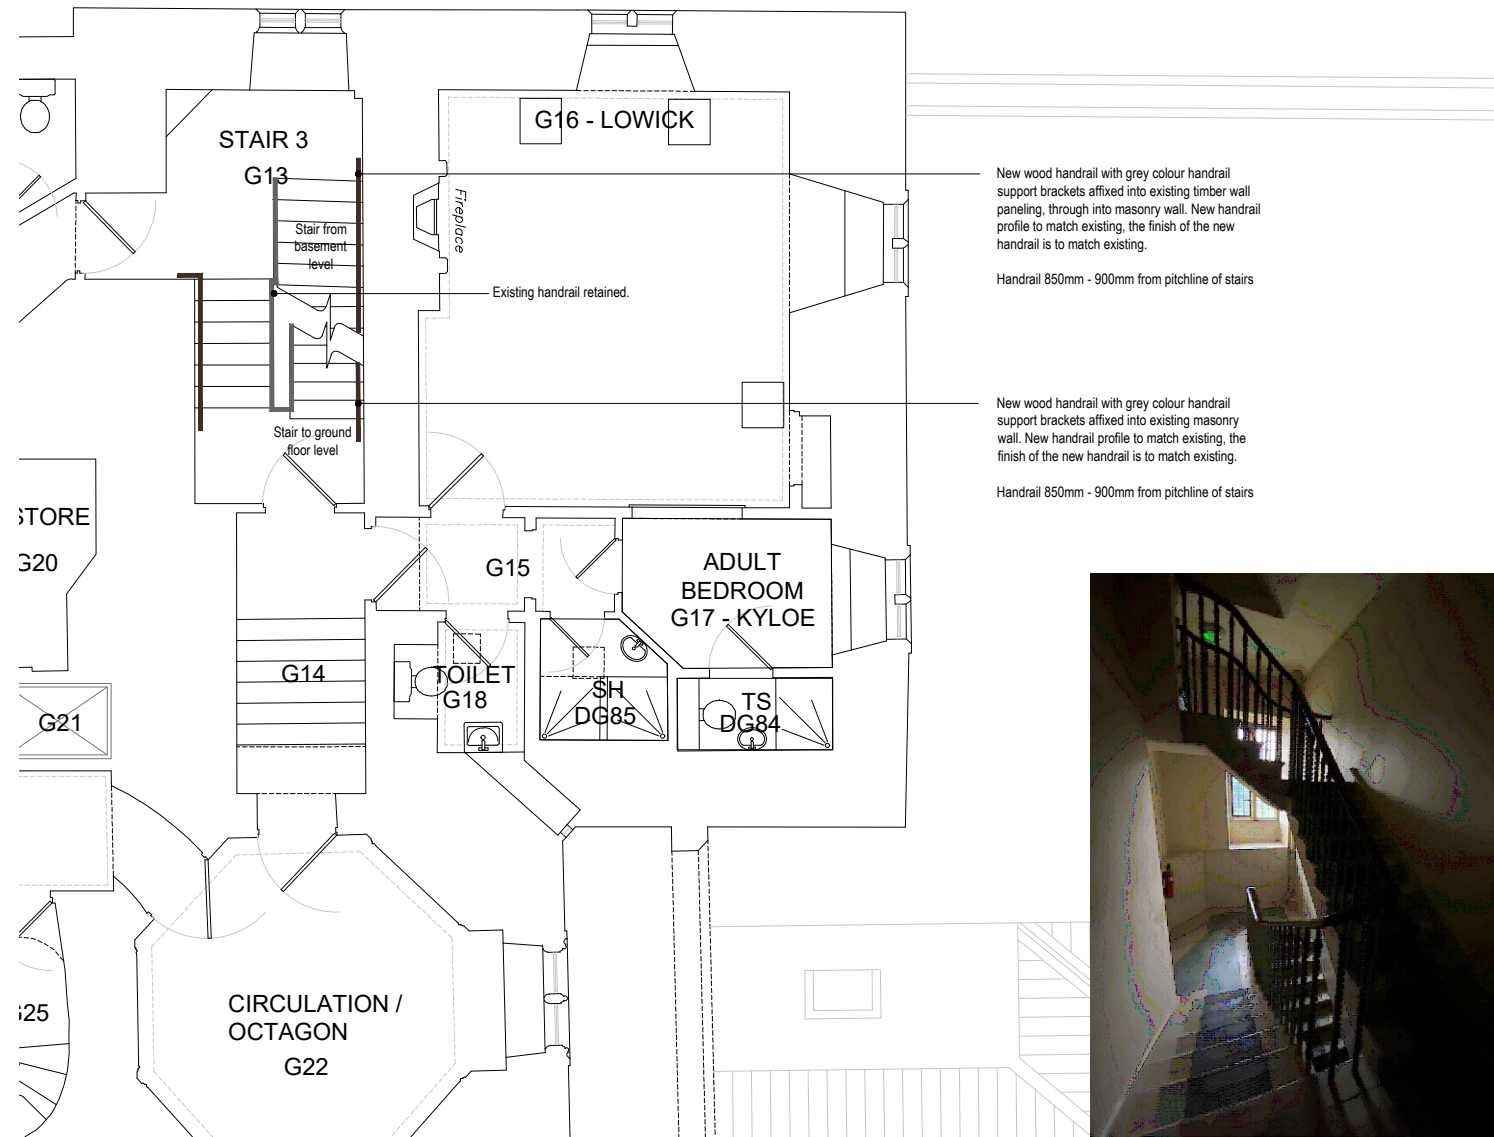

GROUND FLOOR LEVEL - PROPOSED HANDRAIL
SCALE 1 : 50

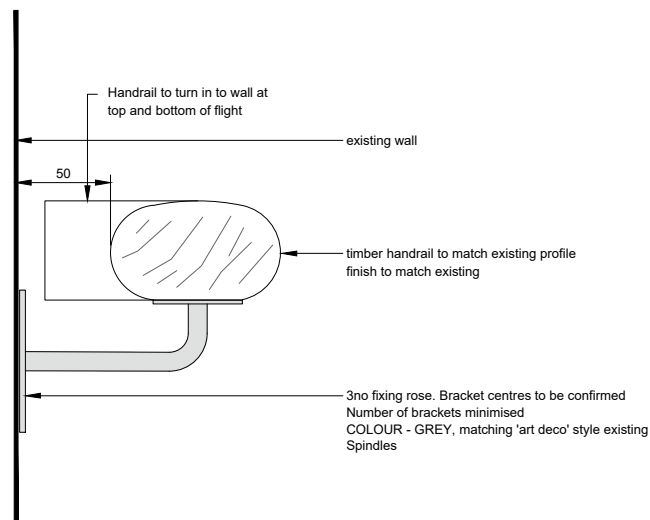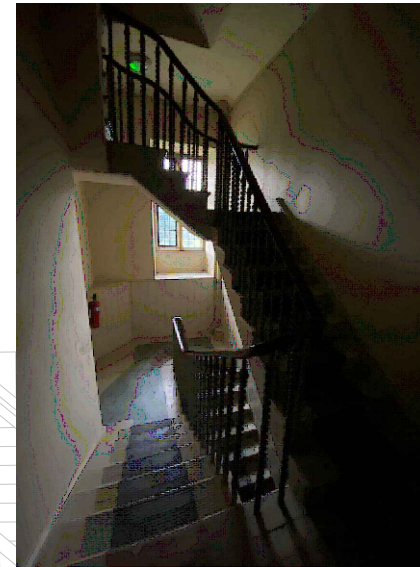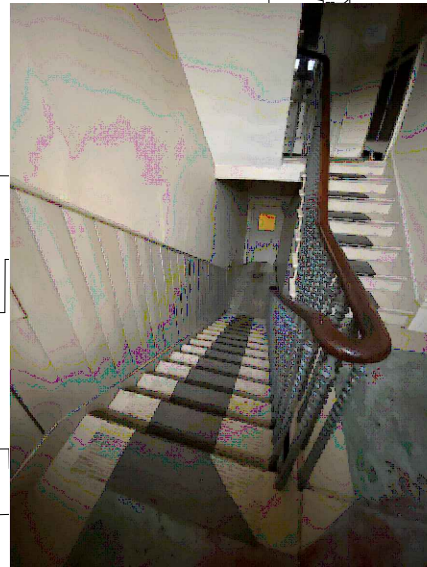

Handrail Detail Section
Scale 1:2

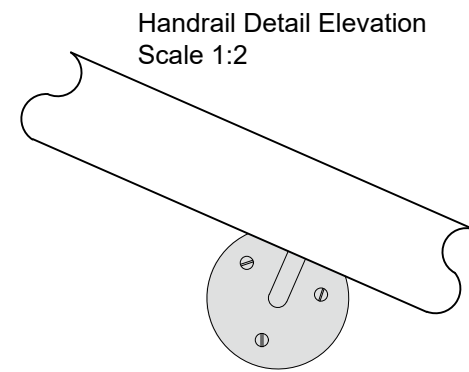

Handrail Detail Elevation
Scale 1:2

| Revision | Description | Date |
|----------|--|----------|
| A | Drawing update to state handrail finish to match existing. | 25.11.21 |



www.nbda-architects.co.uk Tel 01625 575550

Client PGL HOLIDAYS

Project FORD CASTLE
BERWICK-UPON-TWEED

Drawing PROPOSED HANDRAIL DETAIL
STAIR 3

Drawing No. 2035IMC-214 Revision A
Scale Varies@A1 Date 23.07.21 Drawn JG

This drawing is copyright of N.B.D.A. Ltd. and should not be reproduced without permission. Dimensions should not be scaled off this drawing. All dimensions should be checked on site.