

BATHROOM NUMBER : S07 (SECOND FLOOR, WEST WING)

 

SCALE 1 : 20

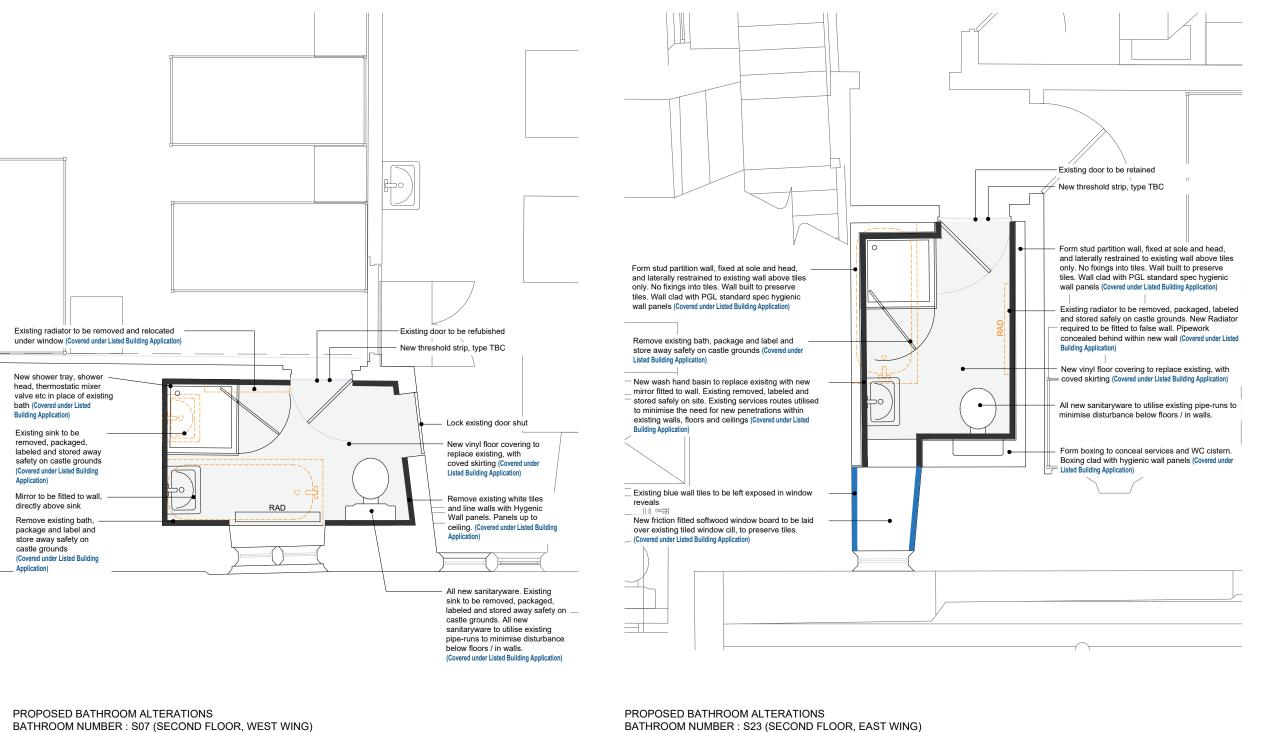

SCALE 1 : 20

A Revision	Updated to show what is covered in each application. Description		23.11.21 Date
	NB Architects DF		<u> </u>
www.nbda-architects.co.uk		Tel 01625 575550	
Client	PGL HOLIDAYS		
Project	FORD CASTLE		
	BERWICK-UPON-TWEED		
Drawing	PROPOSED BATHROOM		
	ALTERATIONS EXAMPLE		
	SHEET 1		
Drawing No	2035\MC-100	Revision	С
Scale 1	20@A1 Date 23.07.21 [Drawn	JWH
	awing is copyright of N.B.D.A. Ltd. and should not be reproduce ions should not be scaled off this drawing. All dimensions shoul		

24.11.21

24 11 21

Updated following review. Drawing revised following review.