



EXAMPLE OF PROPOSED PRESPEX INFILL TO 16th & 17th CENTURY FIREPLACES  
ROOM NUMBER : F09 (FIRST FLOOR, WEST WING)

SCALE 1 : 20

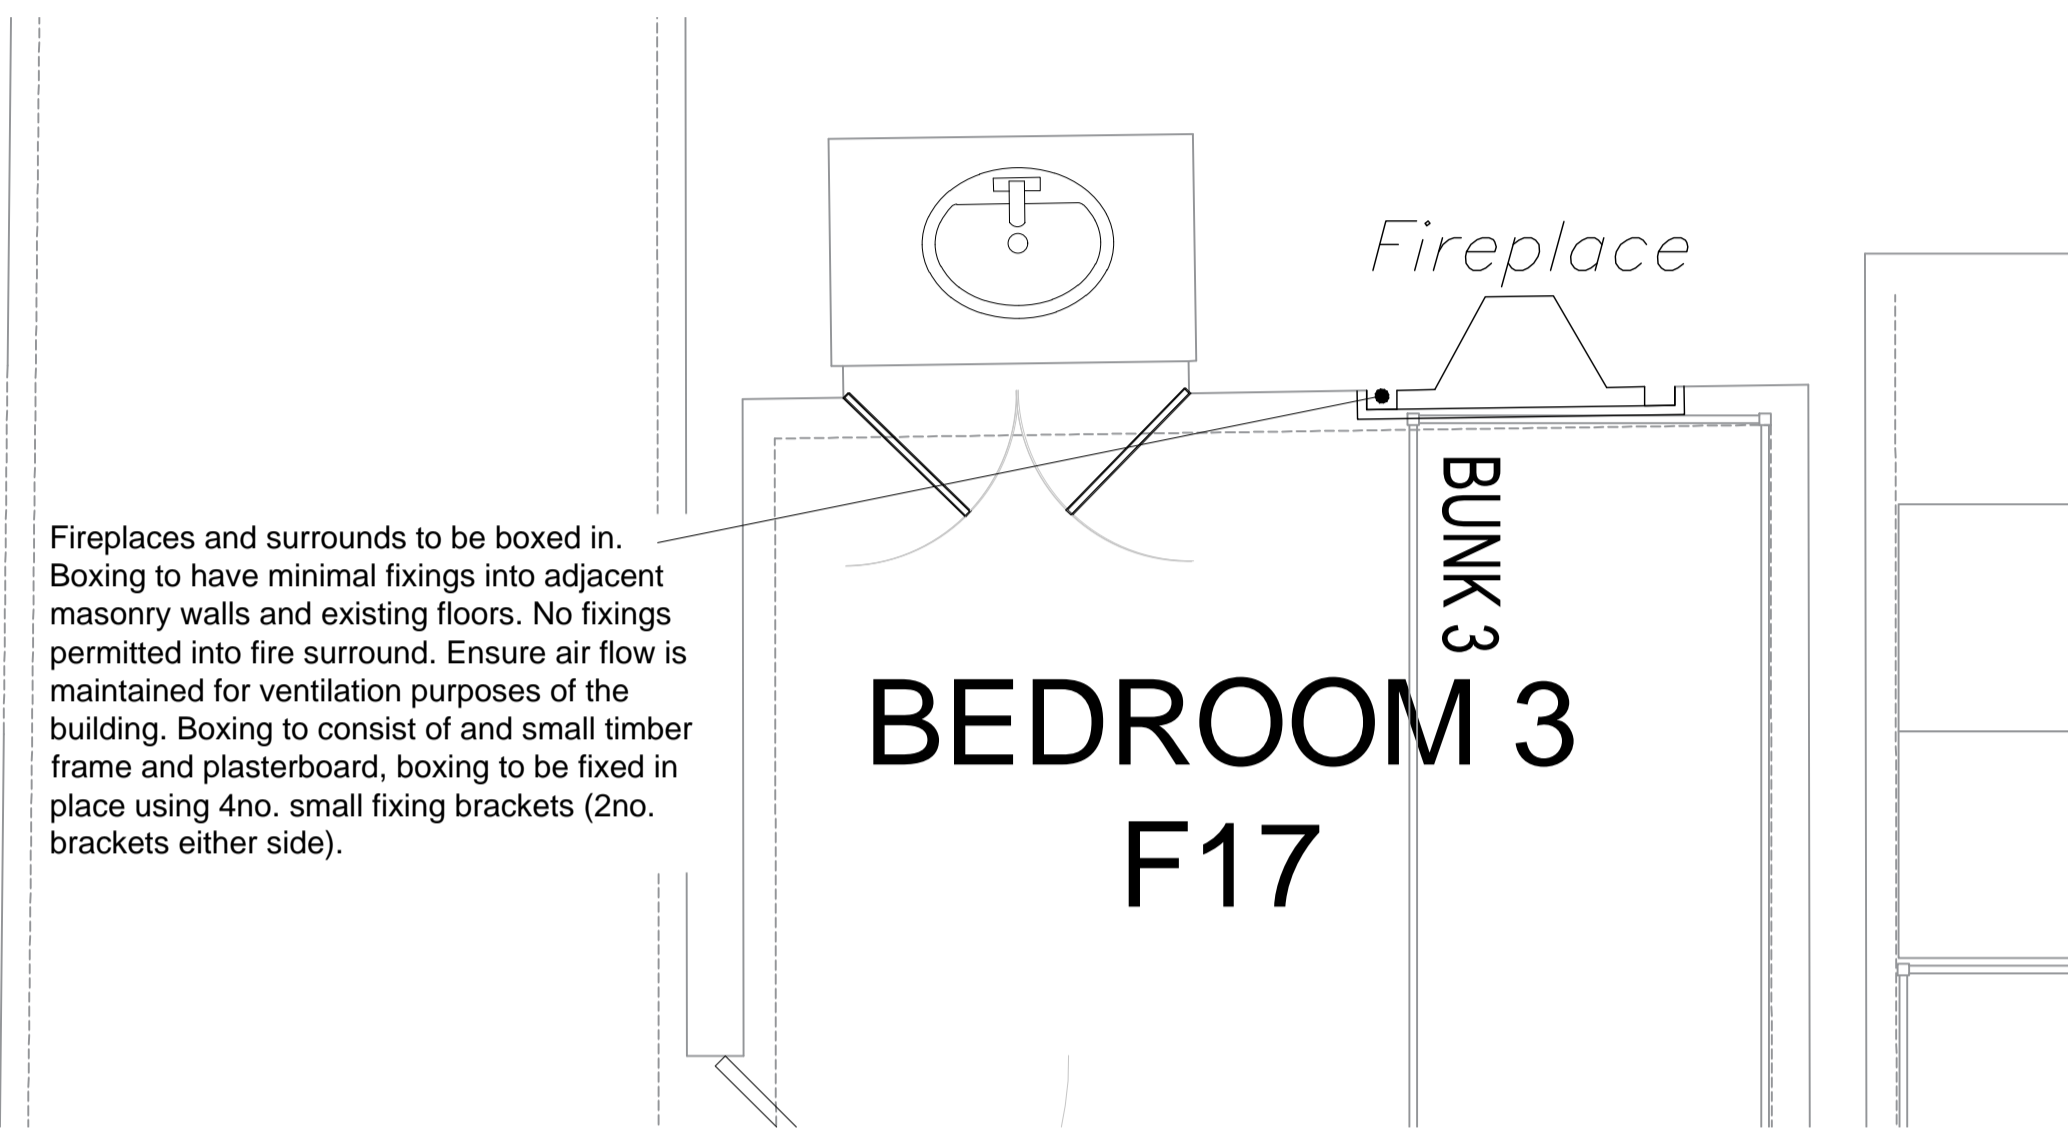


EXAMPLE OF PROPOSED BOXING TO 19th CENTURY FIREPLACES  
ROOM NUMBER : F17 (FIRST FLOOR, WEST WING)


SCALE 1 : 20

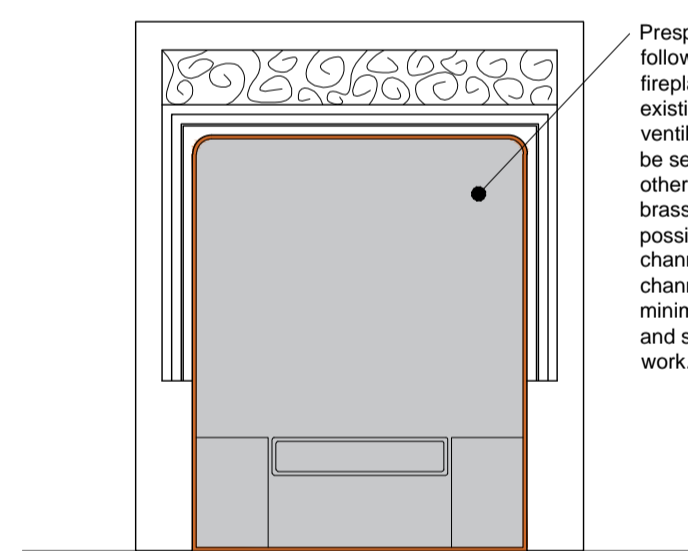


ROOM: S07 - ELEVATION - EXAMPLE OF PRESPEX INSERT  
SCALE 1 : 20

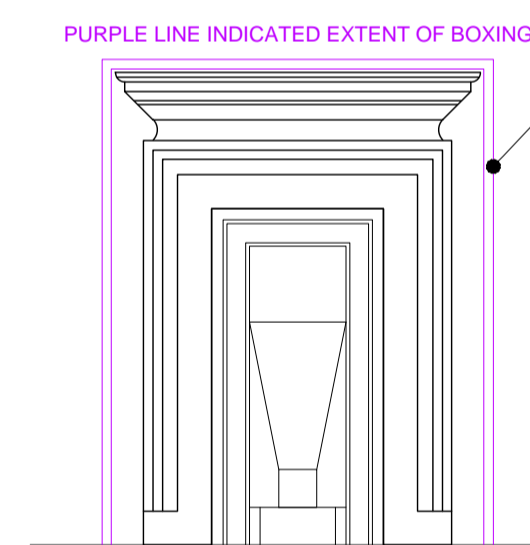


ROOM: S17 - ELEVATION - BOXING TO FIREPLACE  
SCALE 1 : 20

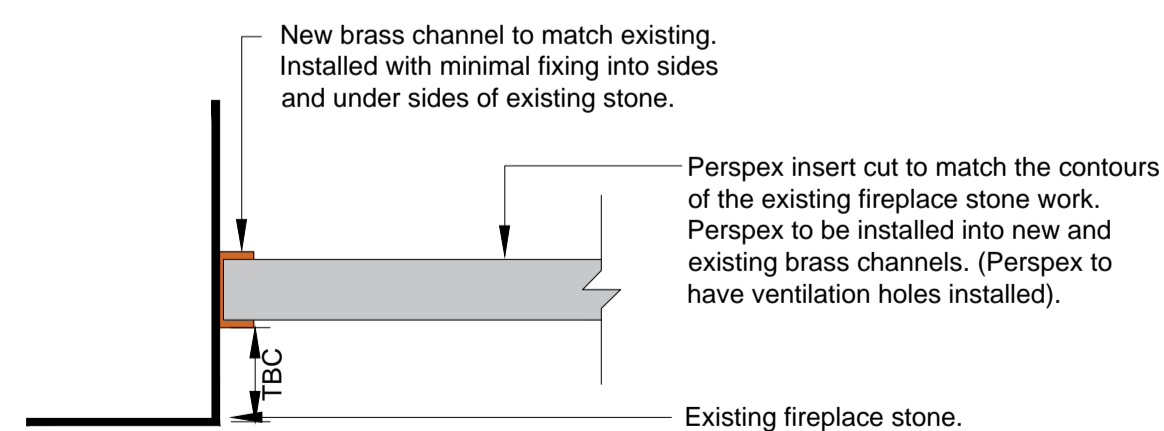


Prespex Insert Detail Section  
Scale 1:2

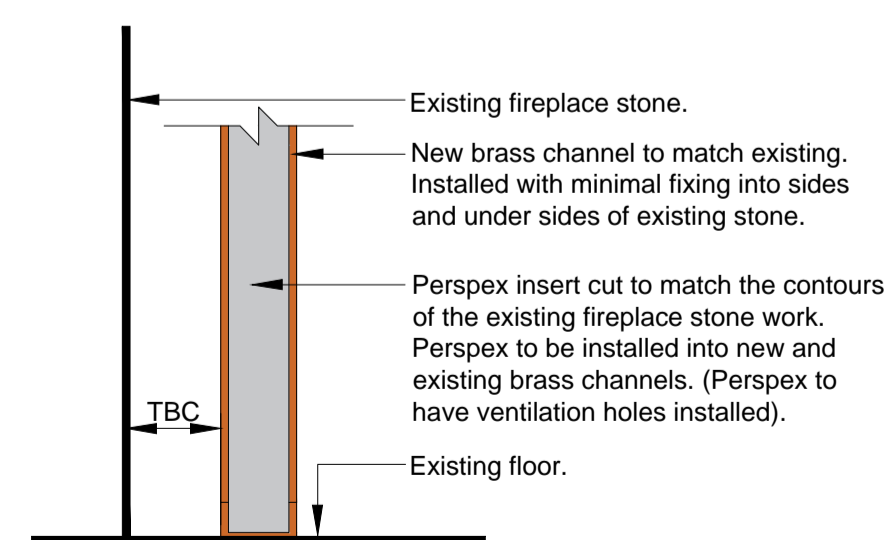

Prespex Insert Detail Elevation  
Scale 1:2

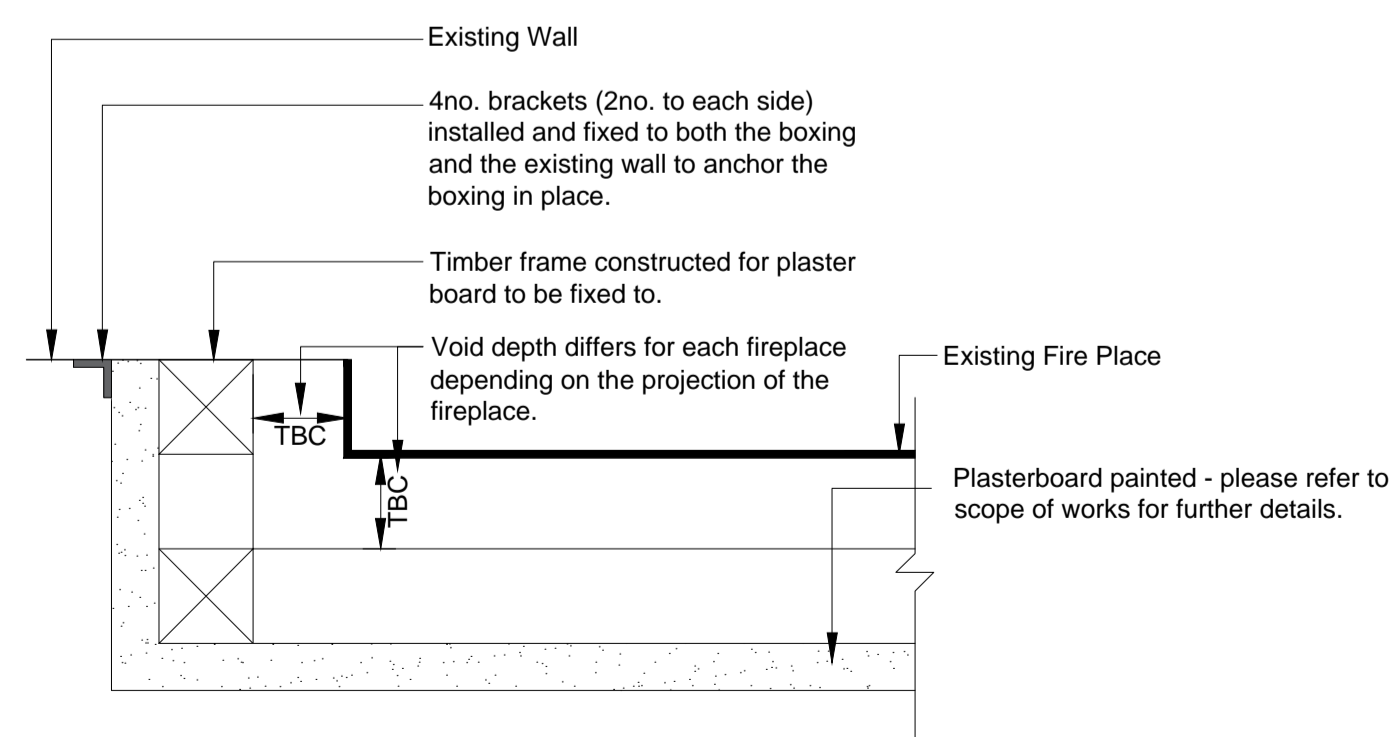

Boxing Detail Section  
Scale 1:2

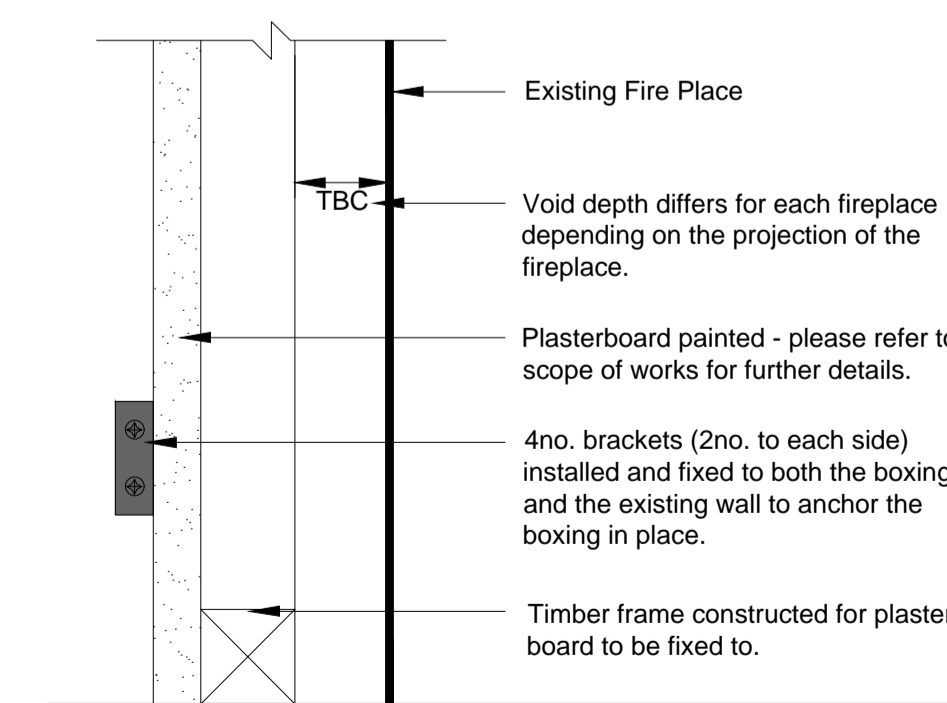

Boxing Detail Elevation  
Scale 1:2

Revision Description Date

**NB**  
Architects  
**DA**

www.nbda-architects.co.uk Tel 01625 575550

Client PGL HOLIDAYS

Project FORD CASTLE  
BERWICK-UPON-TWEED  
Drawing EXISTING FIRE PLACE  
FIRE PLACE INSERT & BOXING  
EXAMPLES

Drawing No. 2035MC-210 Revision -

Scale 1:20@A1 Date 24.11.21 Drawn T.J.L.

This drawing is copyright of N.B.D.A. Ltd. and should not be reproduced without permission. Dimensions should not be scaled off this drawing. All dimensions should be checked on site.