




Aeroball Elevation A

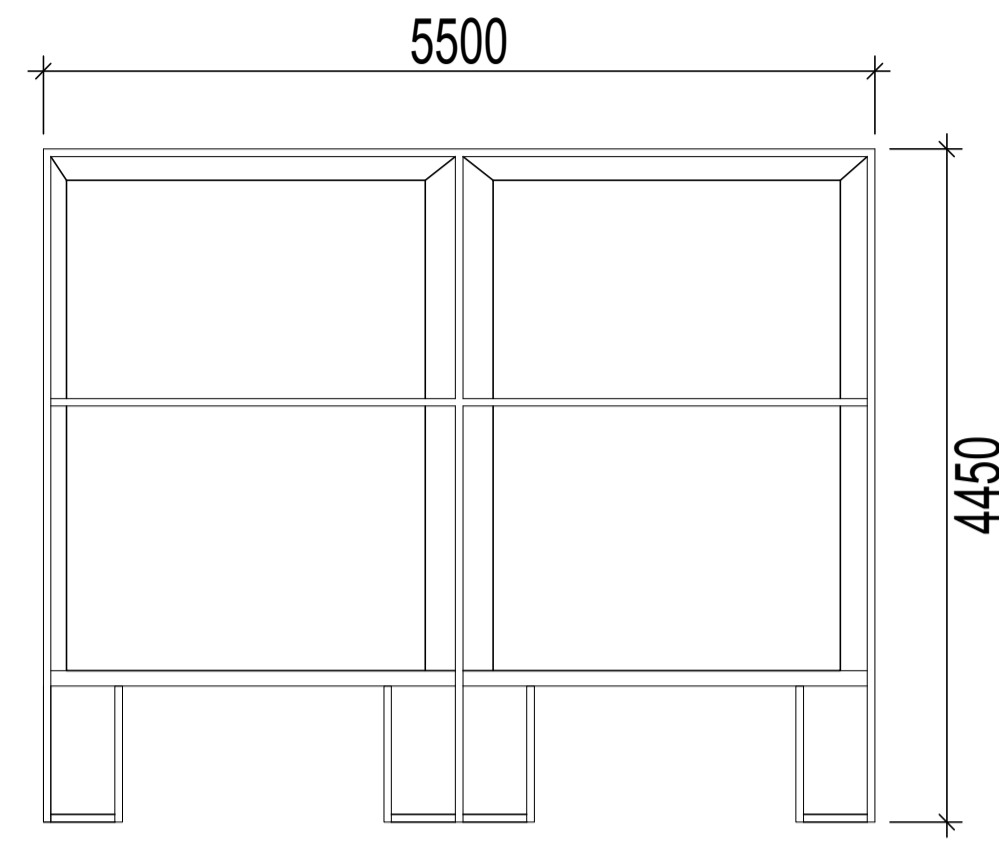


Aeroball Elevation B

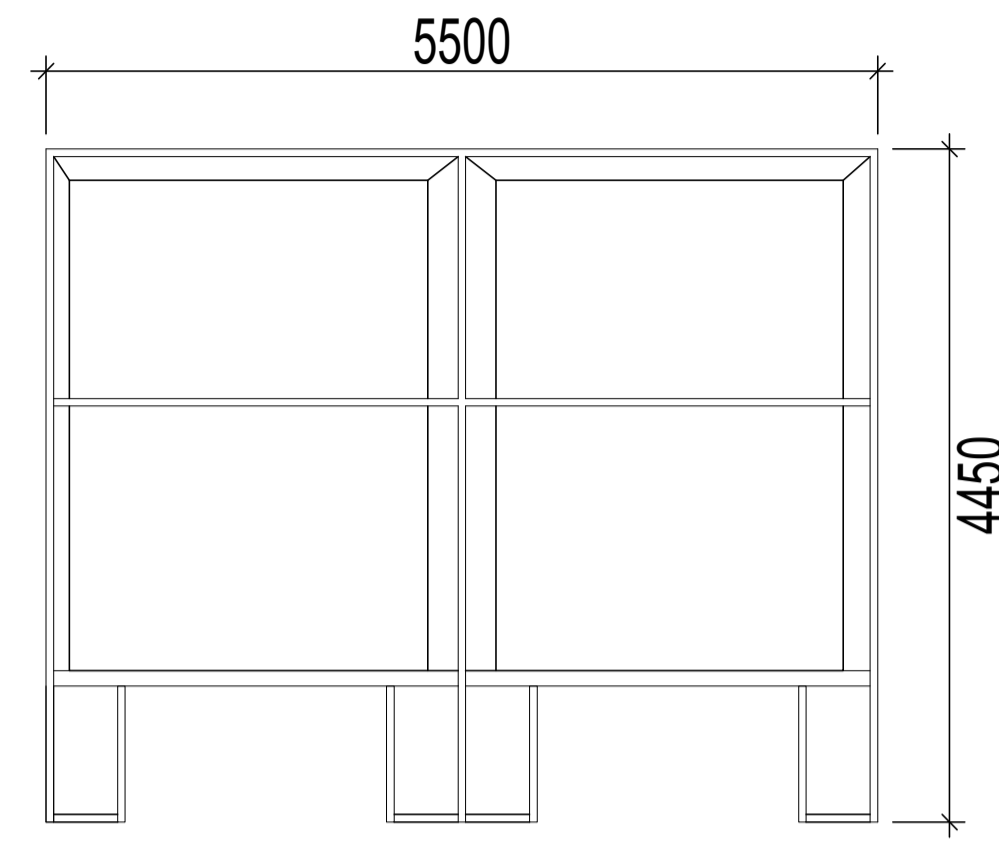

Aeroball Elevation C

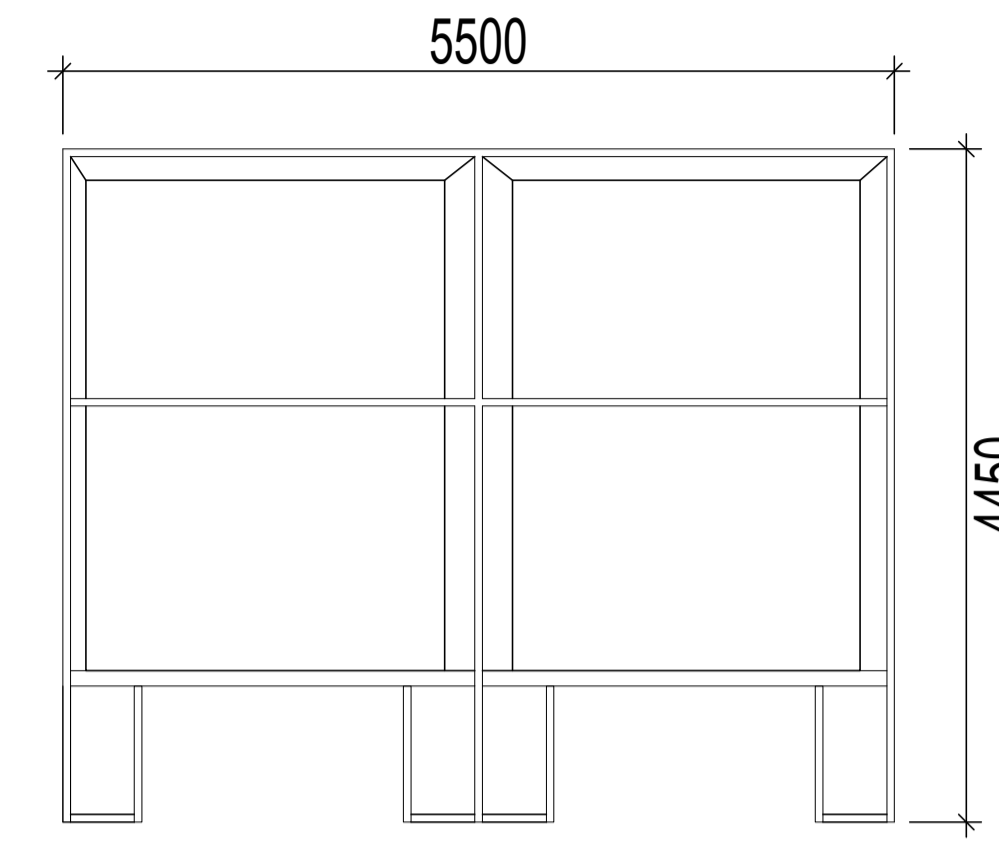

Aeroball Elevation D

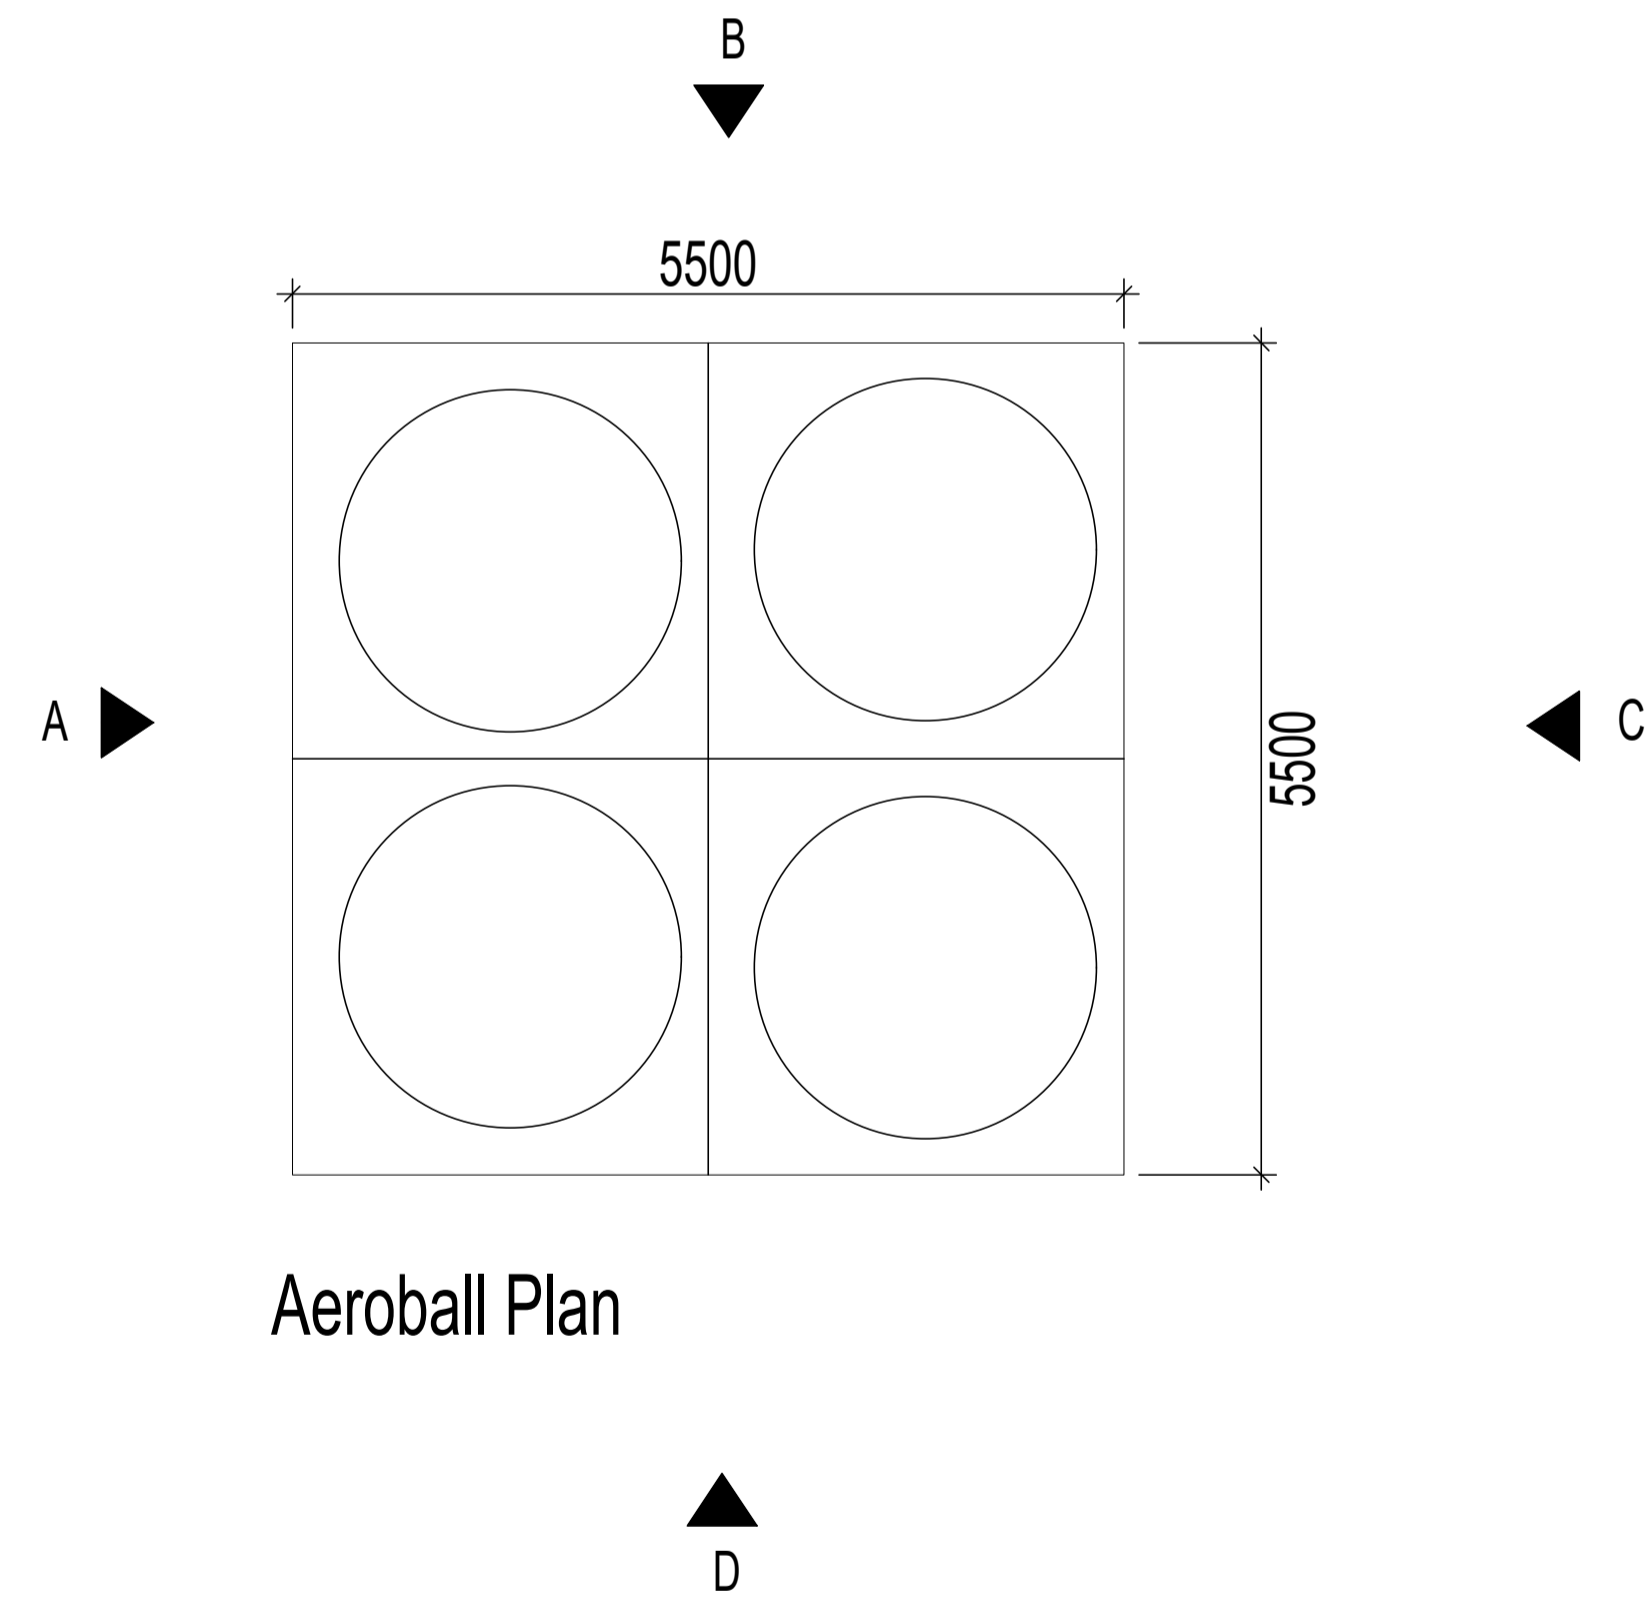

Aeroball Plan

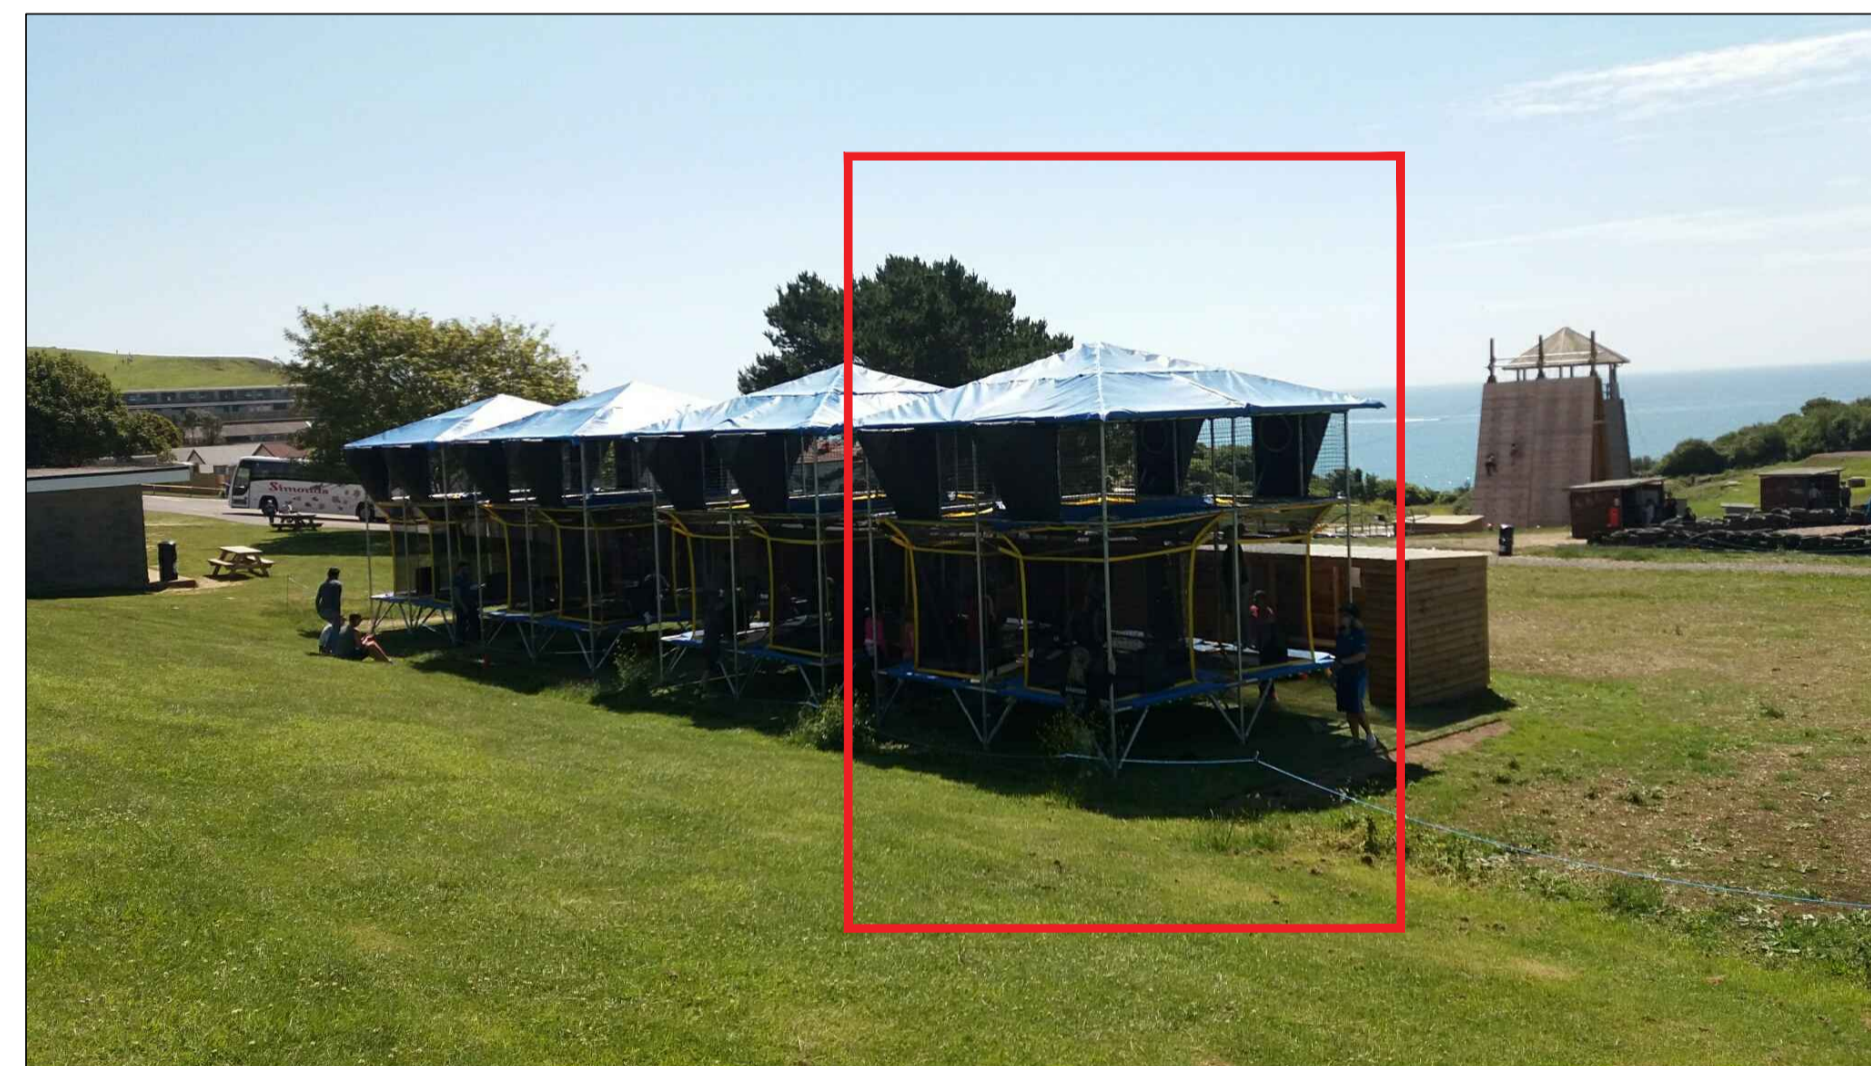


Image for illustration purposes only
 Image demonstrates a cluster of 4no. units. Only 2no. units
 proposed for this site. See AF-003 plan for locations.

Refer to drawing no. AF- 003 for Aero Ball Locations

Revision	Description	Date

NB
Architects
DA

www.nbda-architects.co.uk Tel 01625 575500

Client PGL

Project Ford Castle

Drawing Aeroball Details

Drawing No. 2035/AF-946 Revision

Scale 1:50@A1 Date 01.09.21 Drawn HY

This drawing is copyright of N.B.D.A. Ltd. and should not be reproduced without permission. Dimensions should not be scaled off this drawing. All dimensions should be checked on site.