

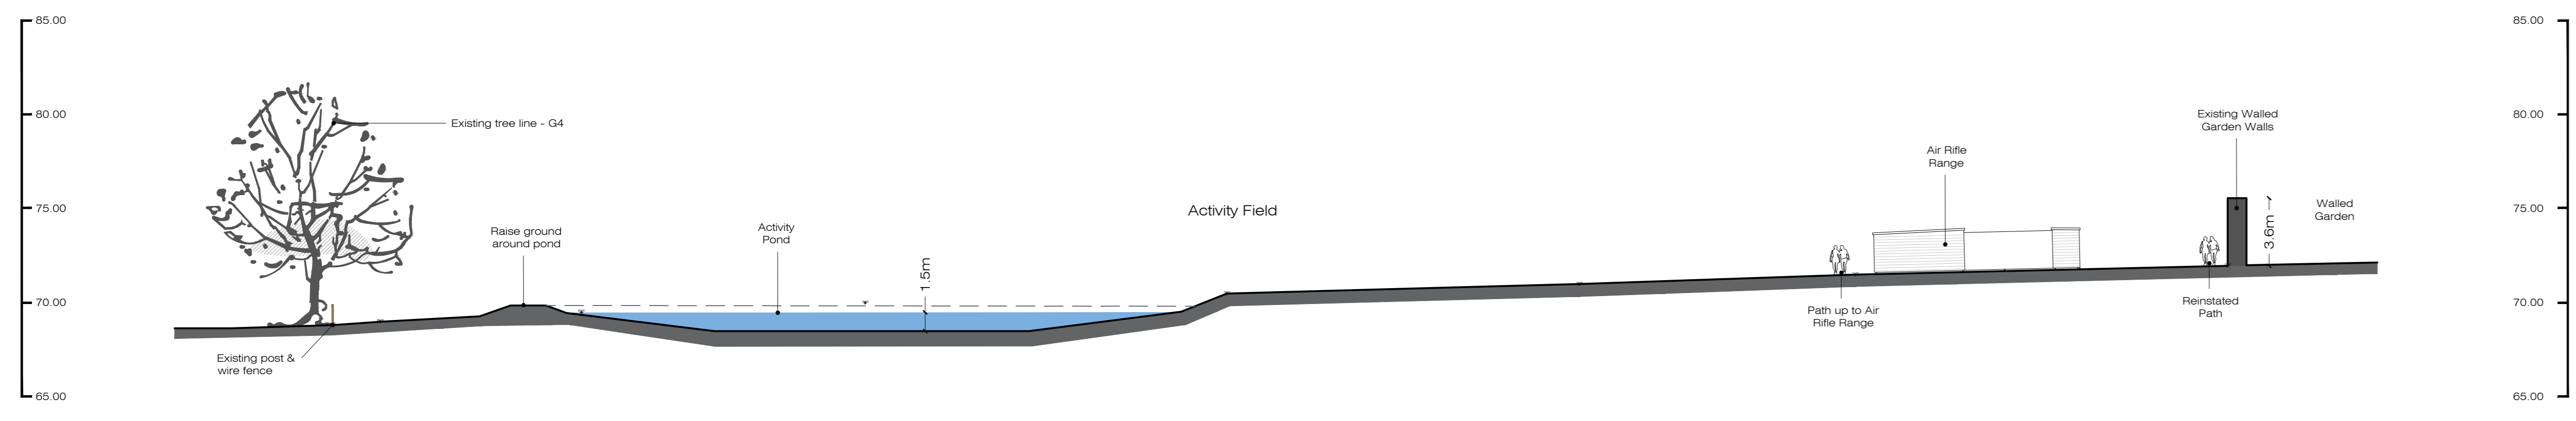


Zipwire
Proposed Section A - A

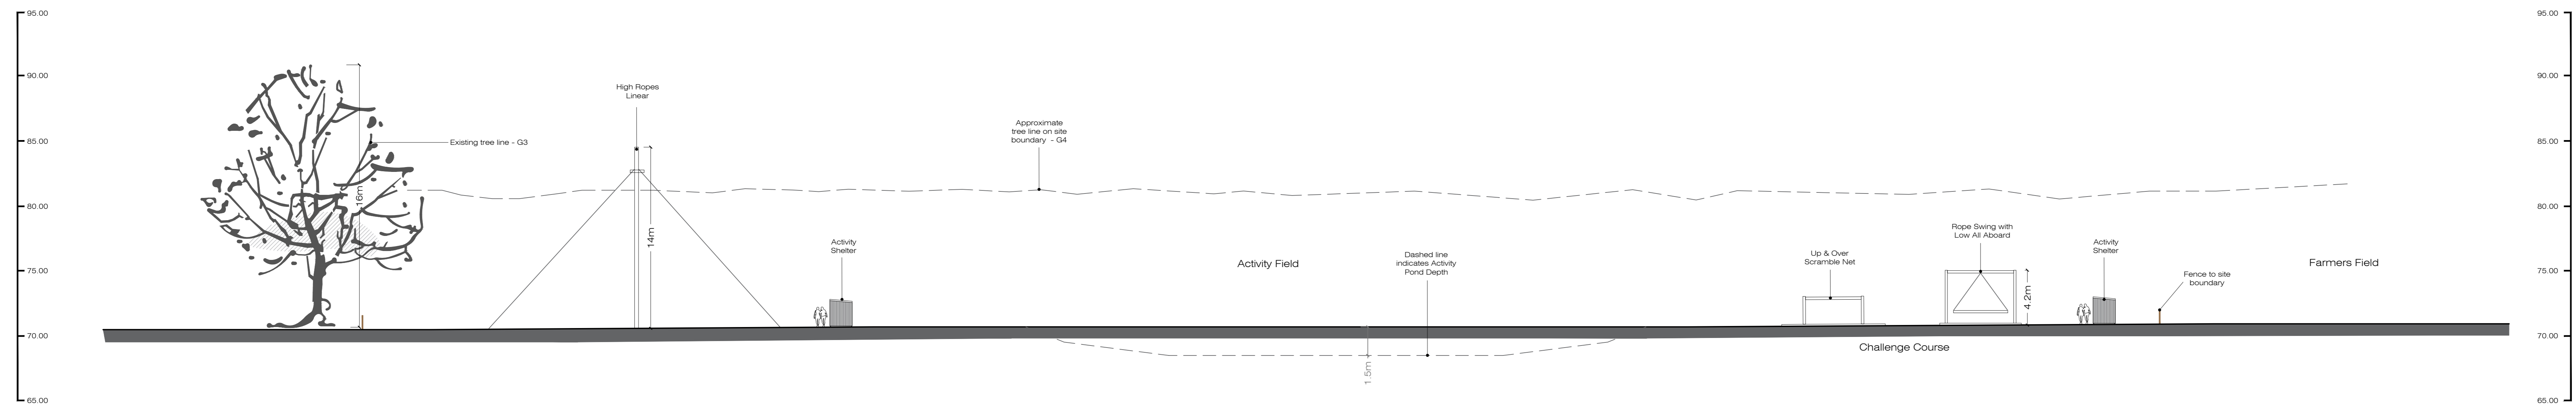

Activity Pond & Air Rifle Range
Proposed Section B - B

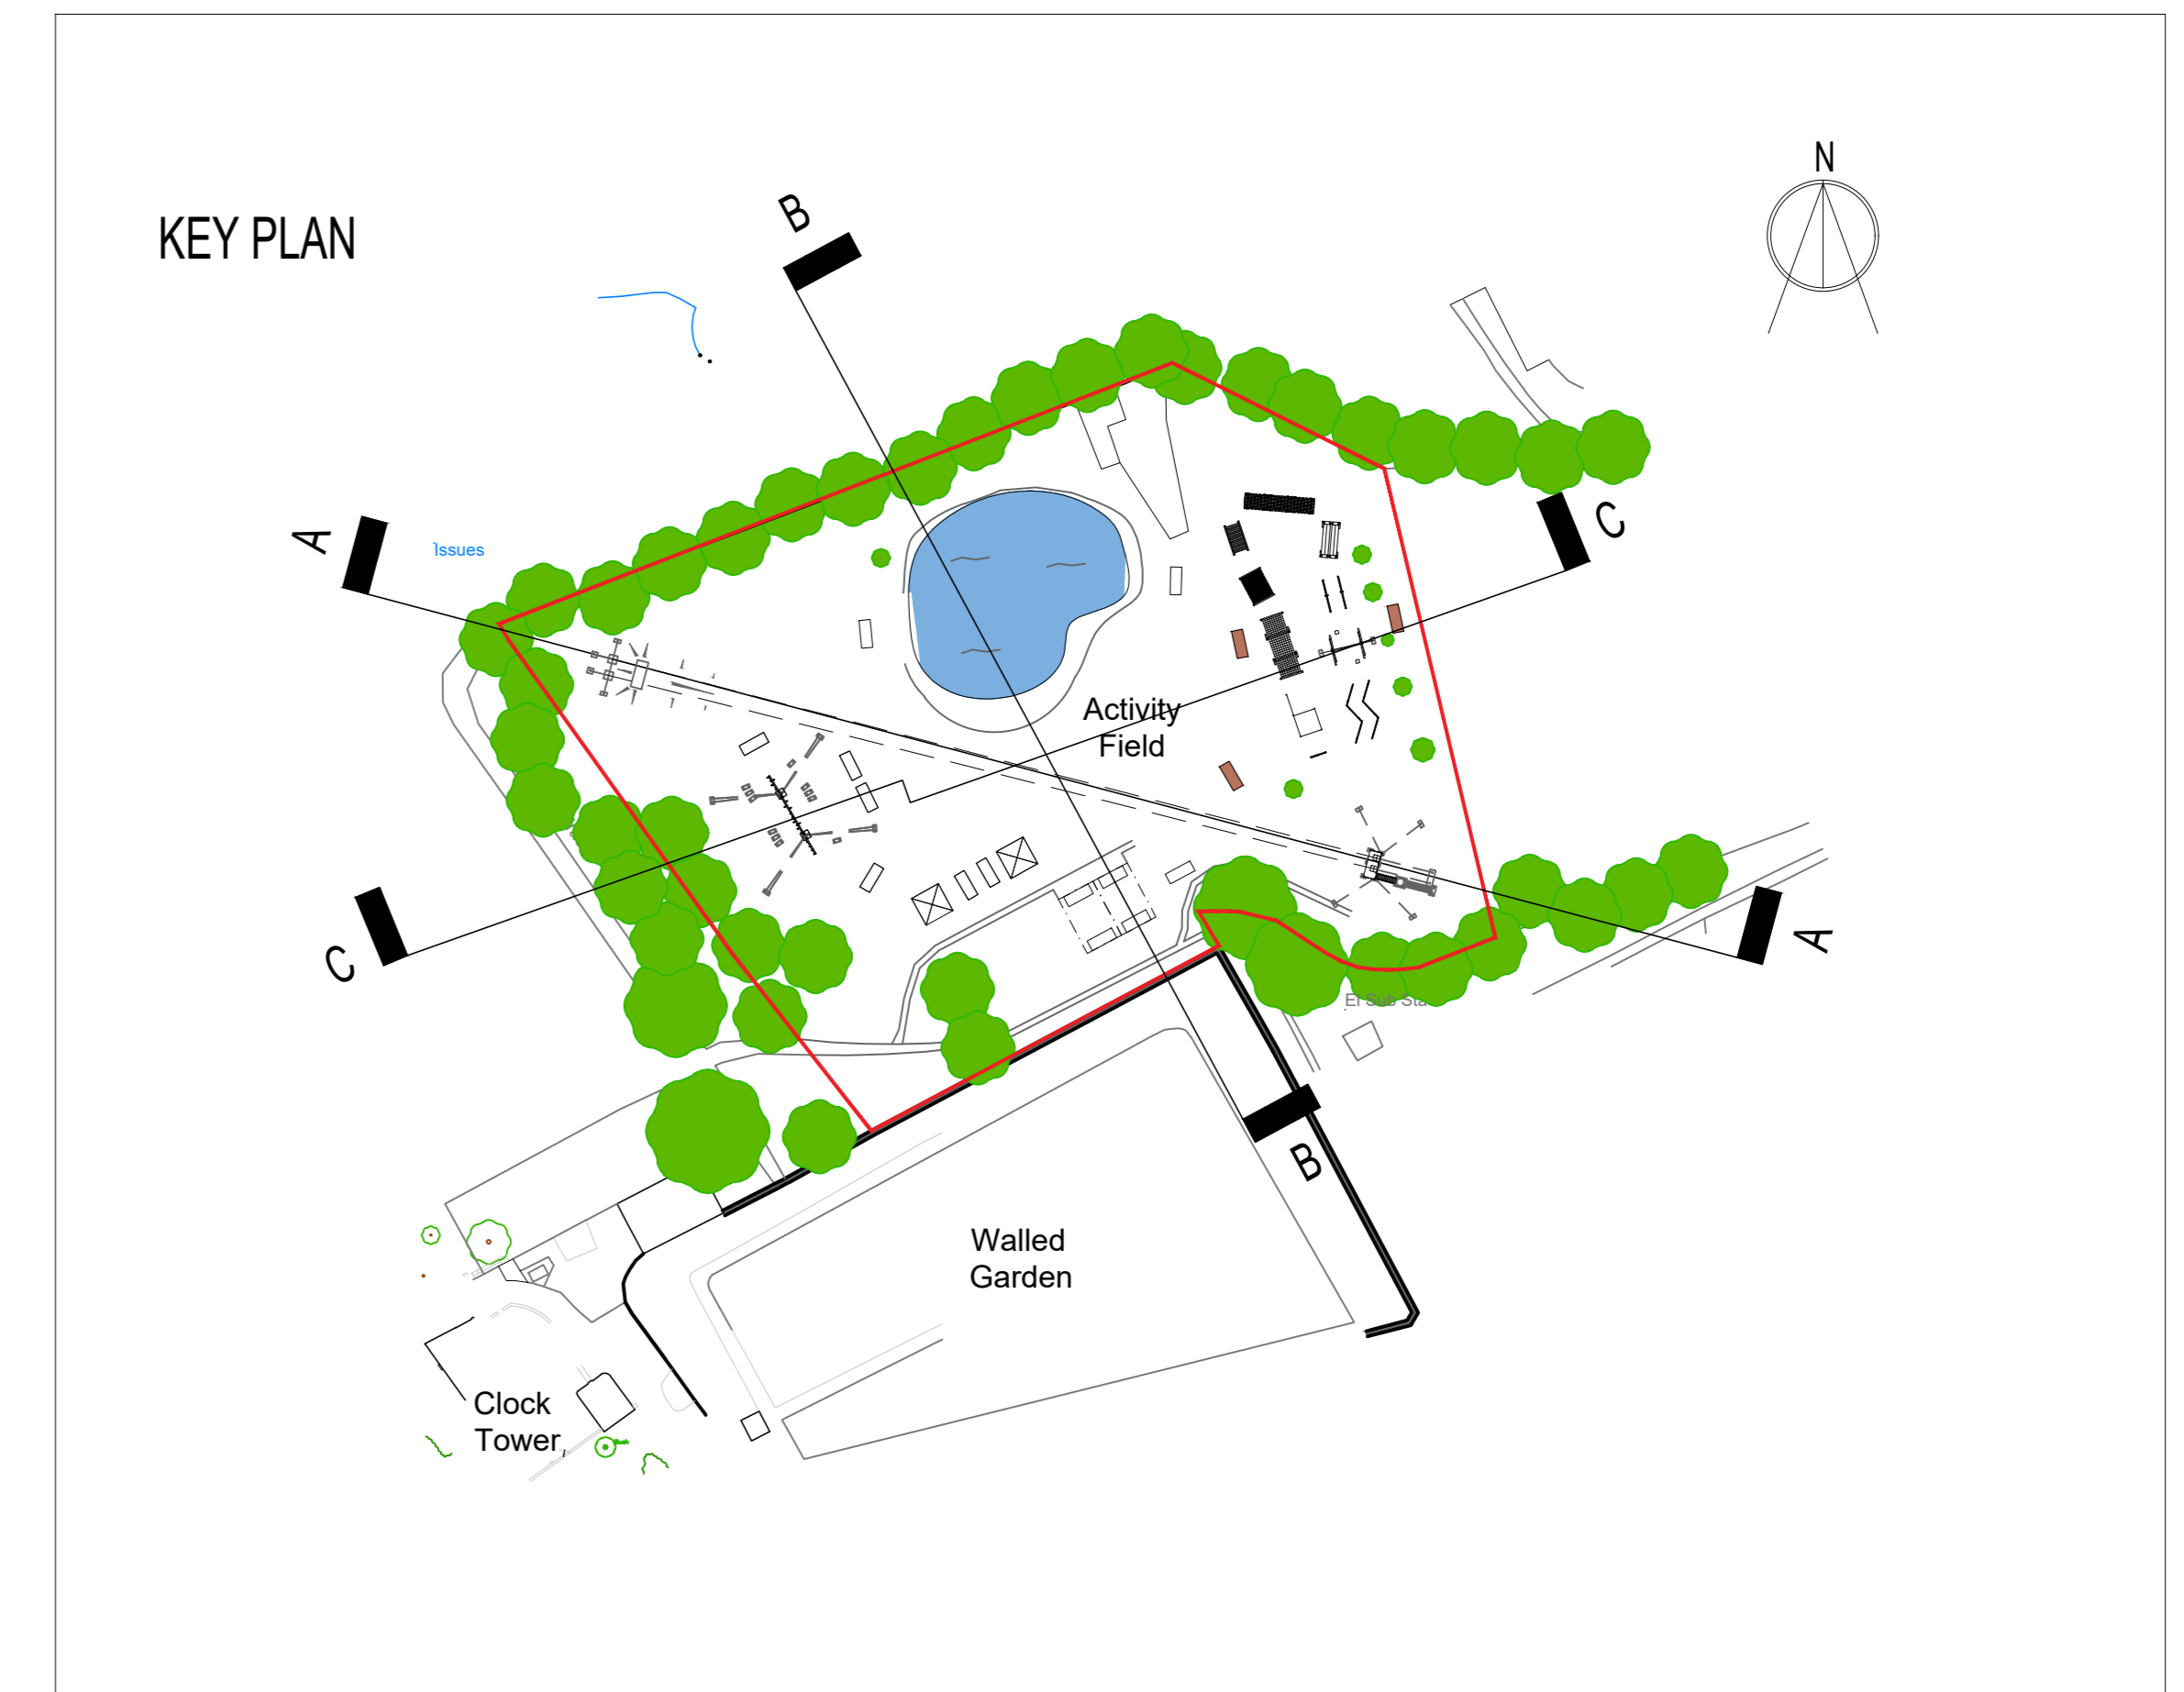

Zipwire
Proposed Section C - C

B	Drawing updated to suit Zip Wire Alterations.	26.11.21
A	ISSUED FOR PLANNING	24.11.21
Revision	Description	Date

NB DA
Architects

www.nbdaarchitects.co.uk Tel: 01205 515550

Client: PGL HOLIDAYS

Project: FORD CASTLE
BERWICK-UPON-TWEED
Drawing: PROPOSED ACTIVITY FIELD
OVERALL SECTIONS

Drawing No: 2035-AF-005 Revision: B
Scale: 1:200@A0 Date: 24.11.21 Drawn: JWH

This drawing is copyright of NB DA Ltd and should not be reproduced without permission. Dimensions should not be taken from this drawing. All dimensions should be checked on site.

A0 Drawing