

Site Boundary



C	Drawing updated to show new activity shelter locations	23.11.21
B	Ancoballs and Air Rifle updated	26.11.21
A	Drawing revised to suit Zip Wire alterations	26.11.21
Revision	Description	Date



www.nbda-architects.co.uk Tel 01625 575550


Client PGL HOLIDAYS

Project FORD CASTLE
BERWICK-UPON-TWEED

Drawing PROPOSED LOCATION PLAN

Drawing No 2035\AF-002 Revision C
Scale 1:1250@A1 Date 02.09.21 Drawn JWH

This drawing is copyright of N.B.D.A. Ltd. and should not be reproduced without permission. Dimensions should not be scaled off this drawing. All dimensions should be checked on site.

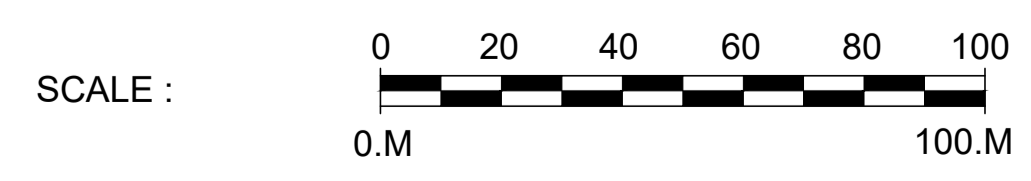

A1 Drawing