

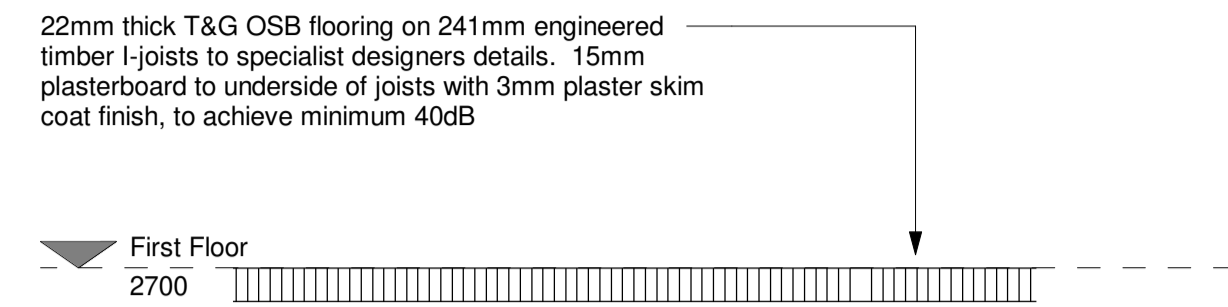



○ BOWKER SADLER PARTNERSHIP LIMITED
 ■ THIS DRAWING IS THE SUBJECT OF COPYRIGHT WHICH VESTS IN BOWKER SADLER PARTNERSHIP LIMITED. IT IS AN INFRINGEMENT OF COPYRIGHT TO REPRODUCE THIS DRAWING, BY WHATEVER MEANS, INCLUDING ELECTRONIC, WITHOUT THE EXPRESS WRITTEN CONSENT OF BOWKER SADLER PARTNERSHIP LIMITED WHICH RESERVES ALL ITS RIGHTS.
 BOWKER SADLER PARTNERSHIP LIMITED ASSERTS ITS RIGHTS TO BE IDENTIFIED AS THE AUTHOR OF THIS DESIGN.
 ■ DRAWING NOT TO BE SCALED.
 ■ REPORT ERRORS & OMISSIONS TO ARCHITECT.
 ■ CHECK ALL DIMENSIONS ON SITE.
 ■ DRAWING TO BE READ IN CONJUNCTION WITH THE HEALTH AND SAFETY PLAN AND ALL RELEVANT RISK ASSESSMENTS

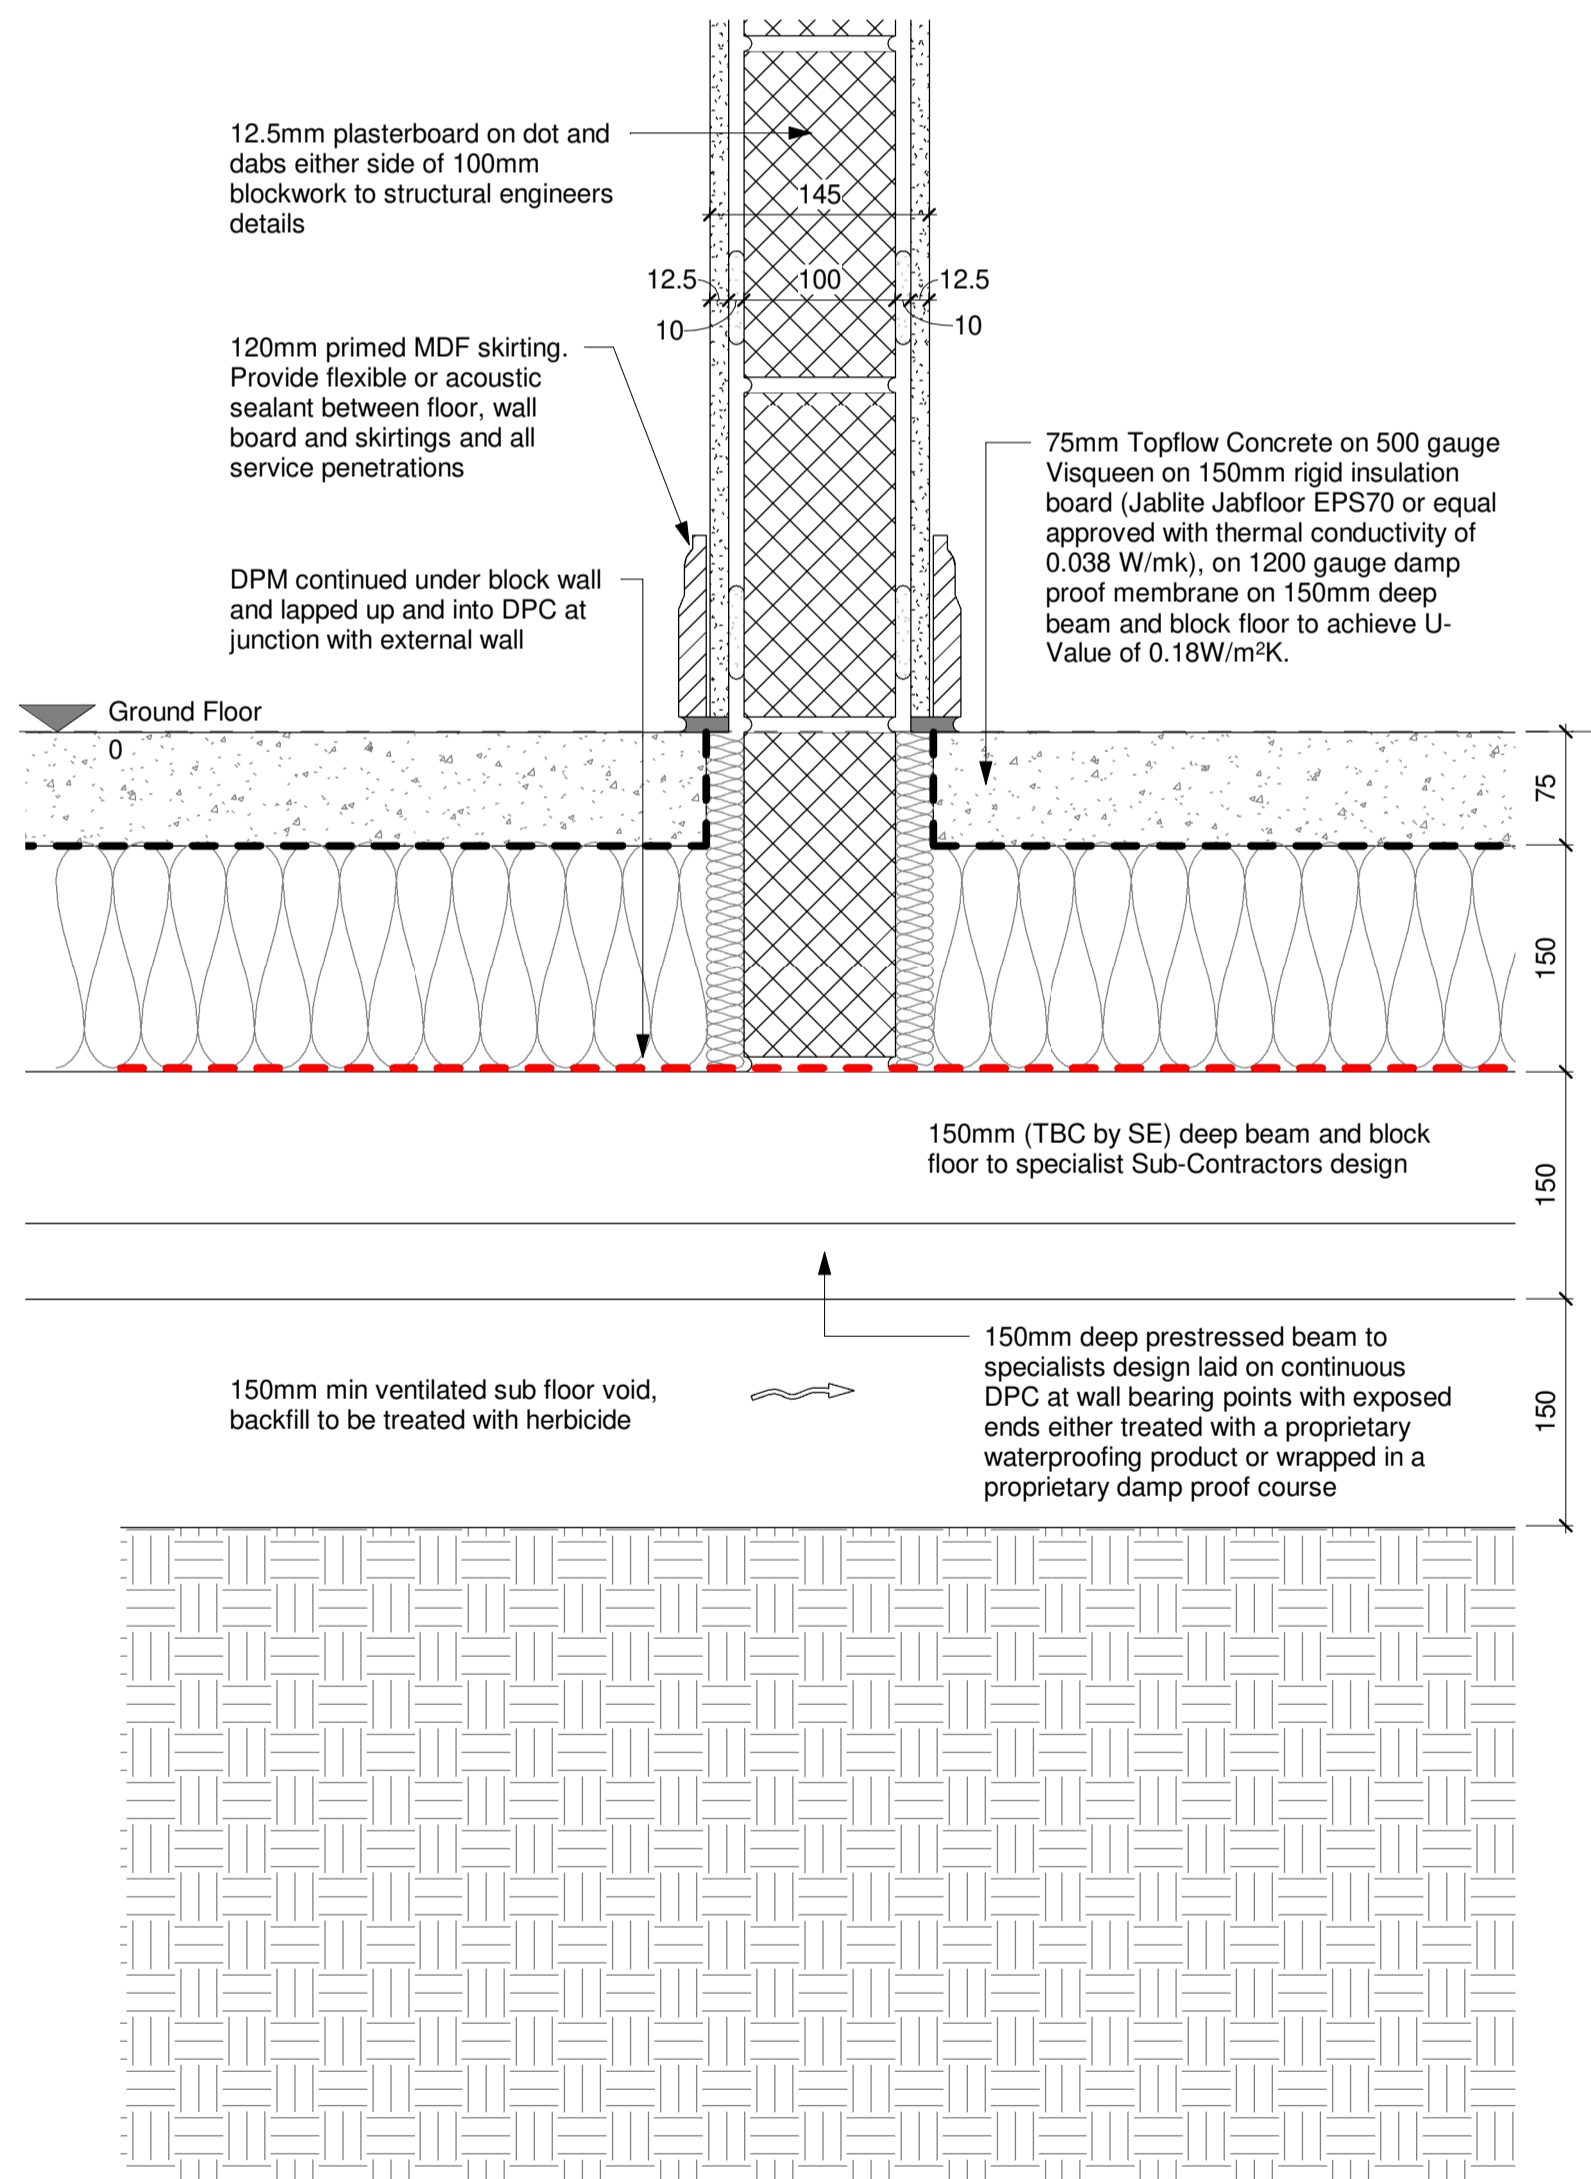

3 Typical Internal Loadbearing Wall / First Floor Junction
 1 : 5

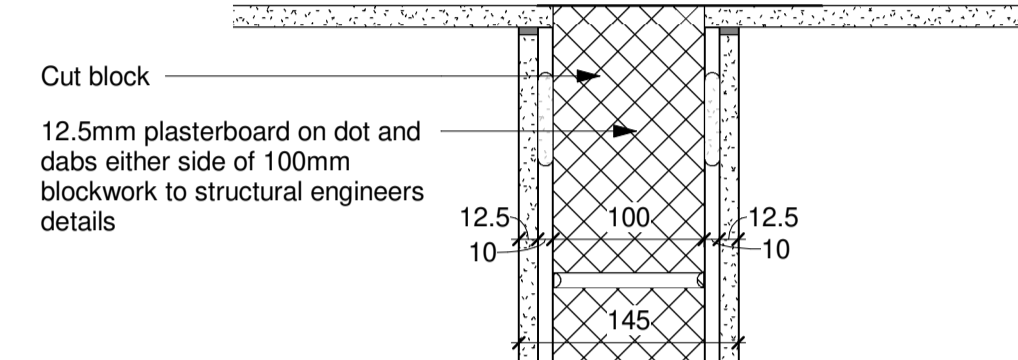

1 Typical Internal Non Loadbearing Wall / Beam and Block Floor
 1 : 5

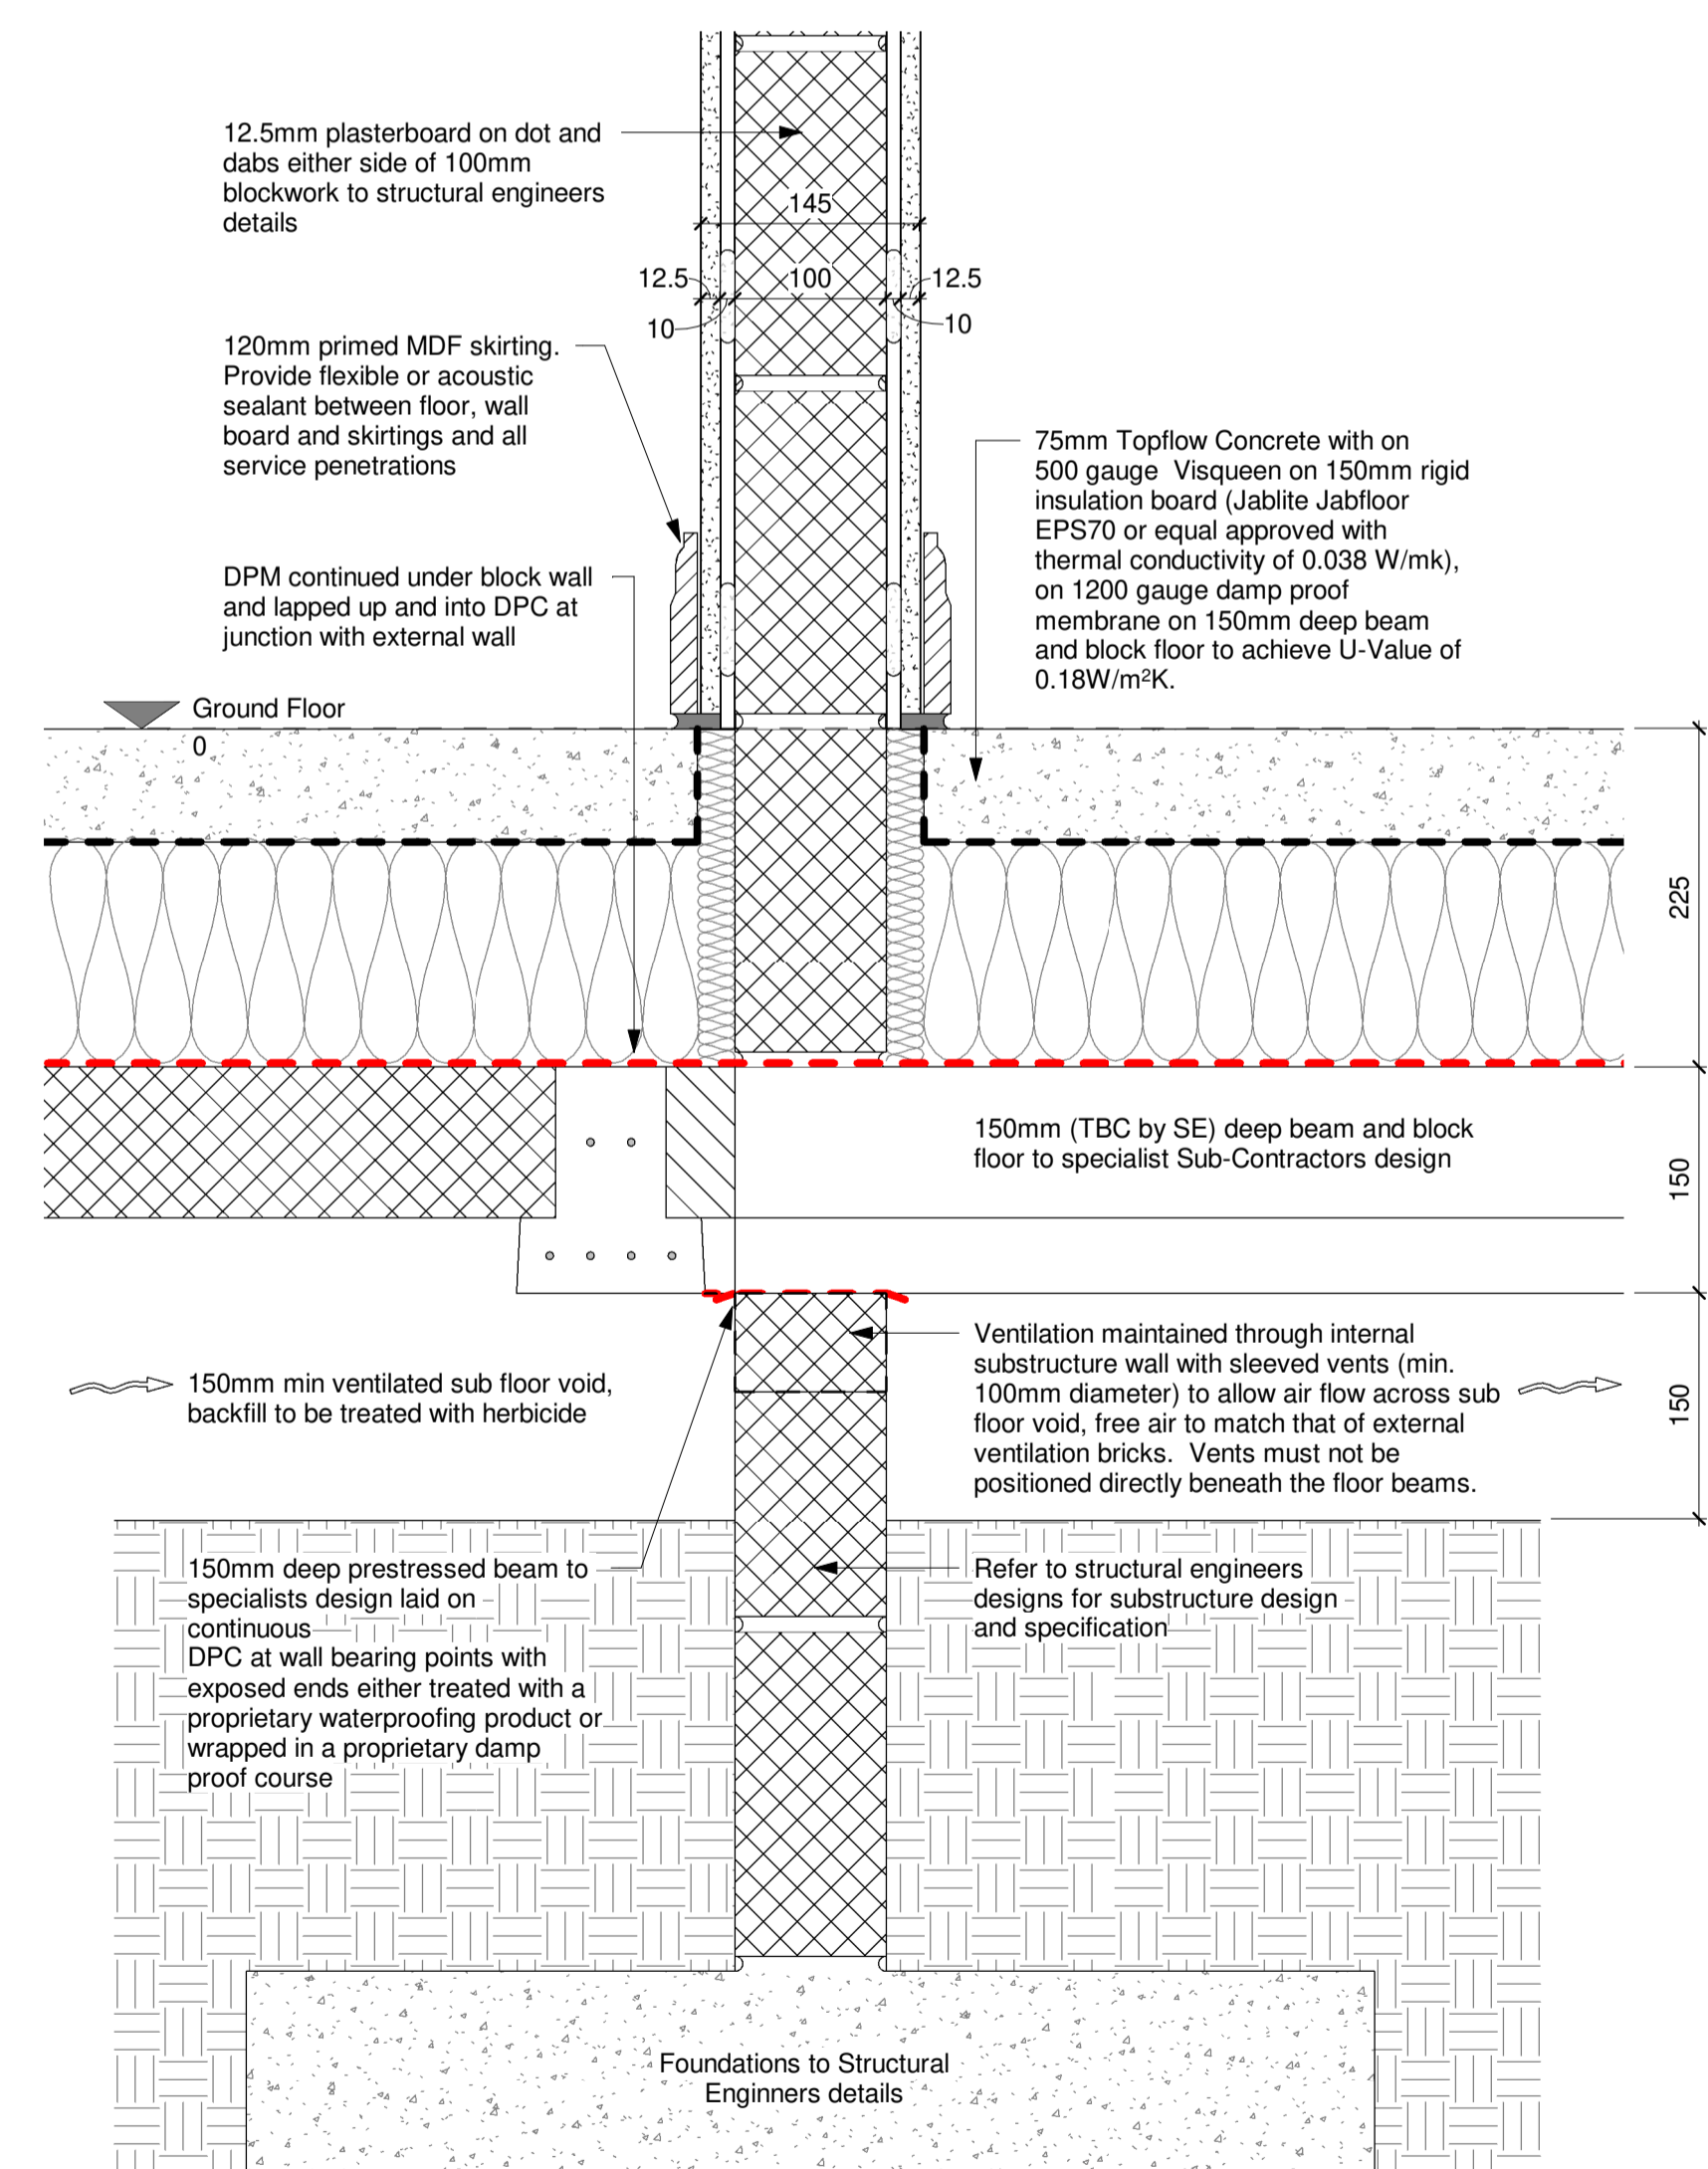

2 Typical Internal Loadbearing Wall / Foundation Detail
 1 : 5

A 06/09/21 KLM Minor amendments to suit client comments.

REV.	DATE	DRN.	CHKD.

PROJECT
Panflora Nurseries

CLIENT
Edgefold Homes Ltd.

DRAWING
Typical Section Details Sheet 3

SCALE	SHEET SIZE	DRAWN	CHECKED	DATE
1 : 5	@ A1	ADS	KLM	06/08/2021

BOWKER SADLER ARCHITECTURE

A: Hatherlow House, Hatherlow, Romiley, Stockport SK6 3DY
 T: 0161 406 7333
 E: office@bowker-sadler.co.uk
 W: www.bowker-sadler.co.uk

JOB No
18062

DRAWING No
6502

REVISION
A

STATUS
Building Regulations

