




BOWKER SADLER PARTNERSHIP LIMITED
 THIS DRAWING IS THE SUBJECT OF COPYRIGHT WHICH VESTS IN BOWKER SADLER PARTNERSHIP LIMITED. IT IS AN INFRINGEMENT OF COPYRIGHT TO REPRODUCE THIS DRAWING BY WHATEVER MEANS, INCLUDING ELECTRONIC, WITHOUT THE EXPRESS WRITTEN CONSENT OF BOWKER SADLER PARTNERSHIP LIMITED WHICH RESERVES ALL ITS RIGHTS.
 BOWKER SADLER PARTNERSHIP LIMITED ASSERTS ITS RIGHTS TO BE IDENTIFIED AS THE AUTHOR OF THIS DESIGN.
 DRAWING NOT TO BE SCALED.
 REPORT ERRORS & OMISSIONS TO ARCHITECT.
 CHECK ALL DIMENSIONS ON SITE.
 DRAWING TO BE READ IN CONJUNCTION WITH THE HEALTH AND SAFETY PLAN AND ALL RELEVANT RISK ASSESSMENTS.

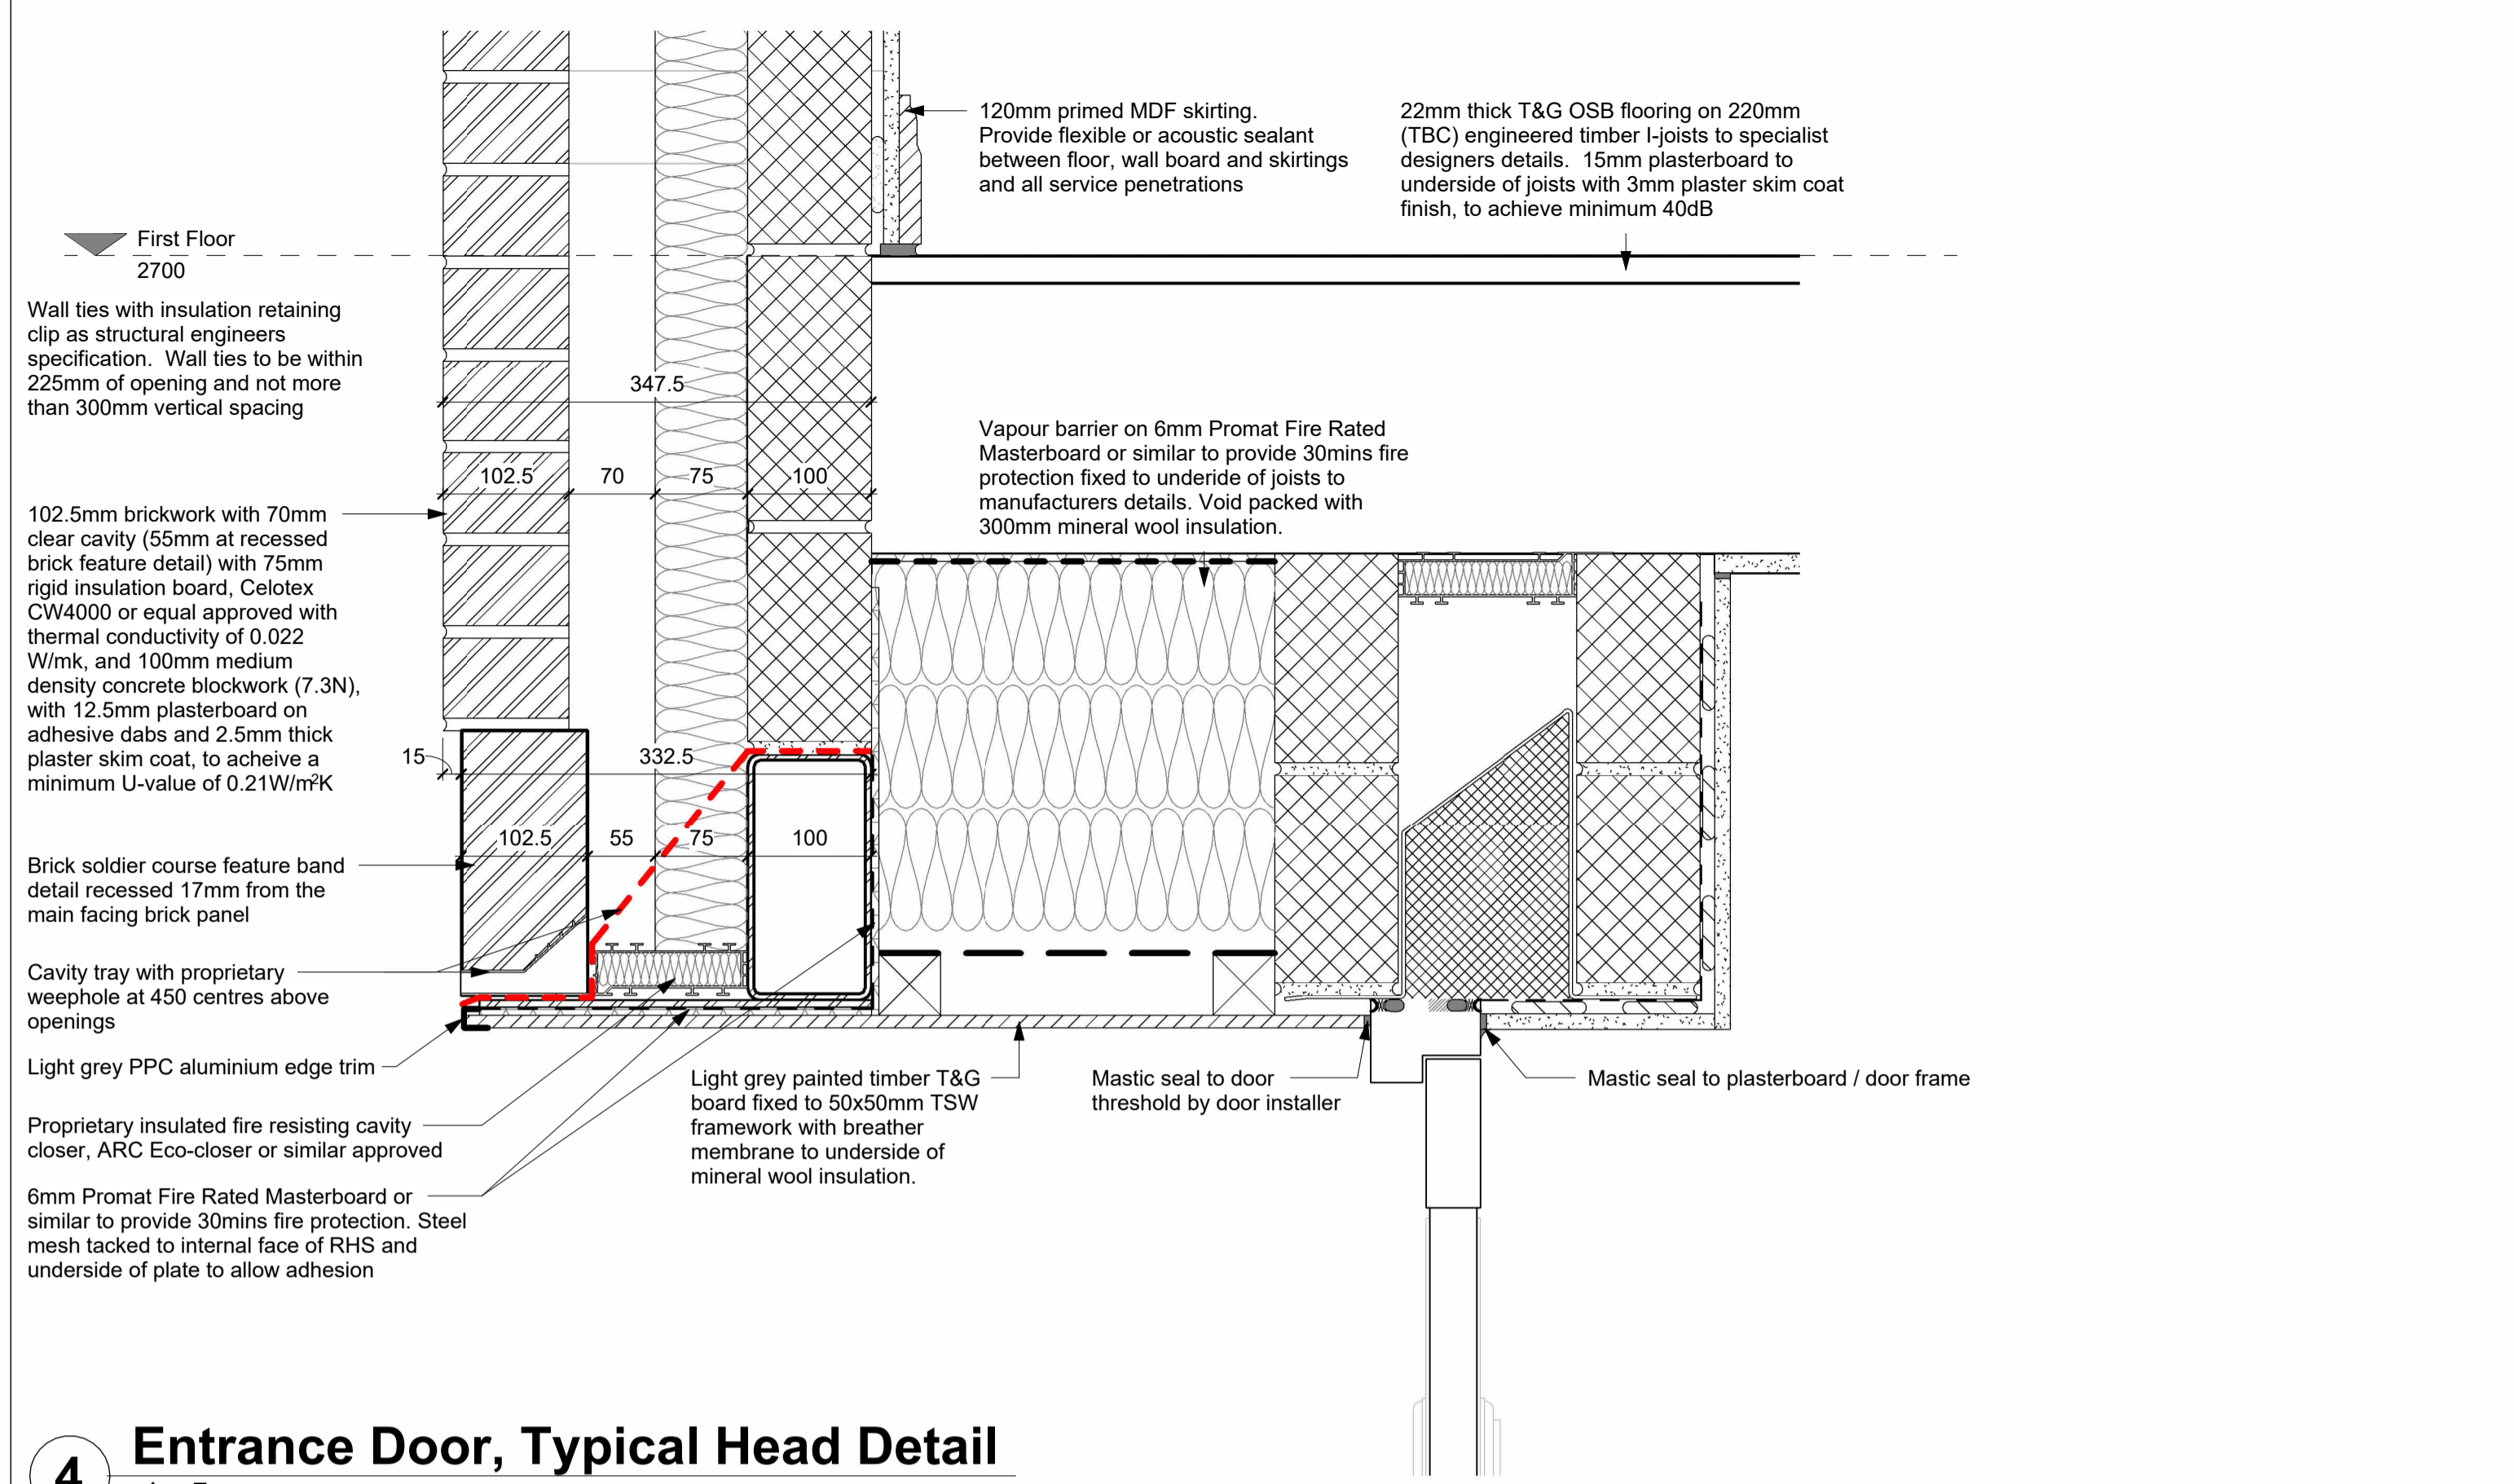


4 Entrance Door, Typical Head Detail
 1 : 5

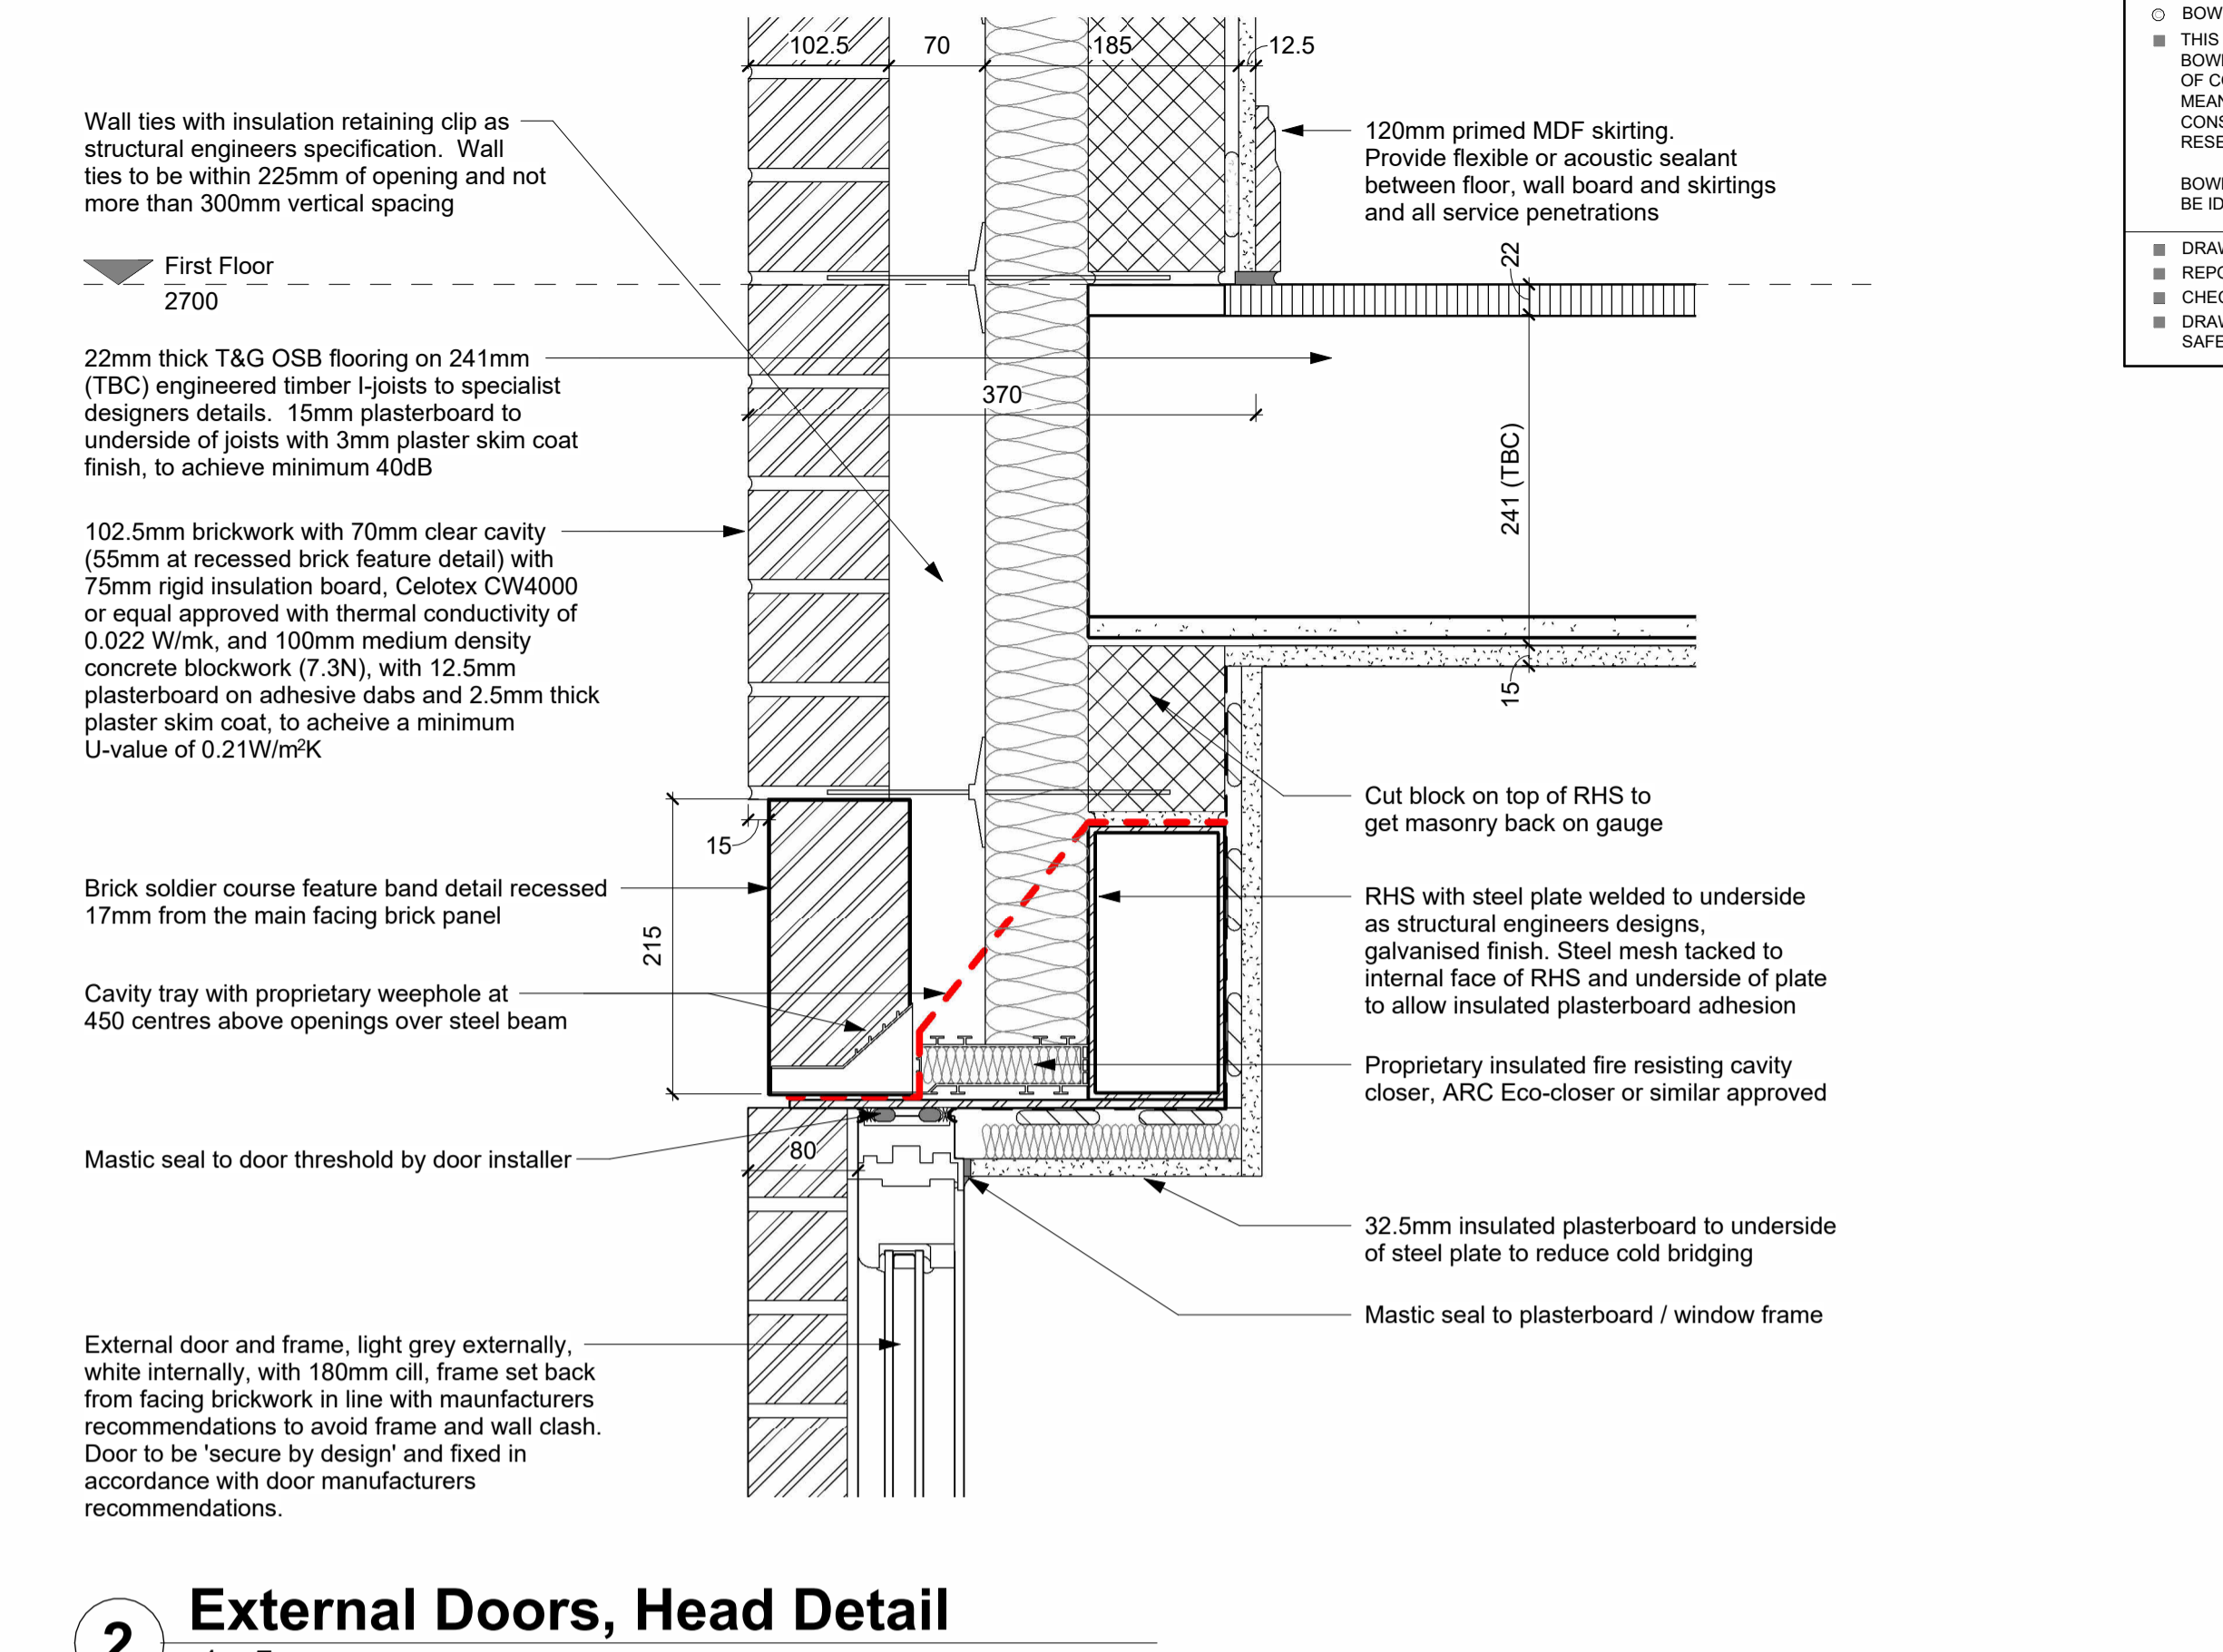

2 External Doors, Head Detail
 1 : 5

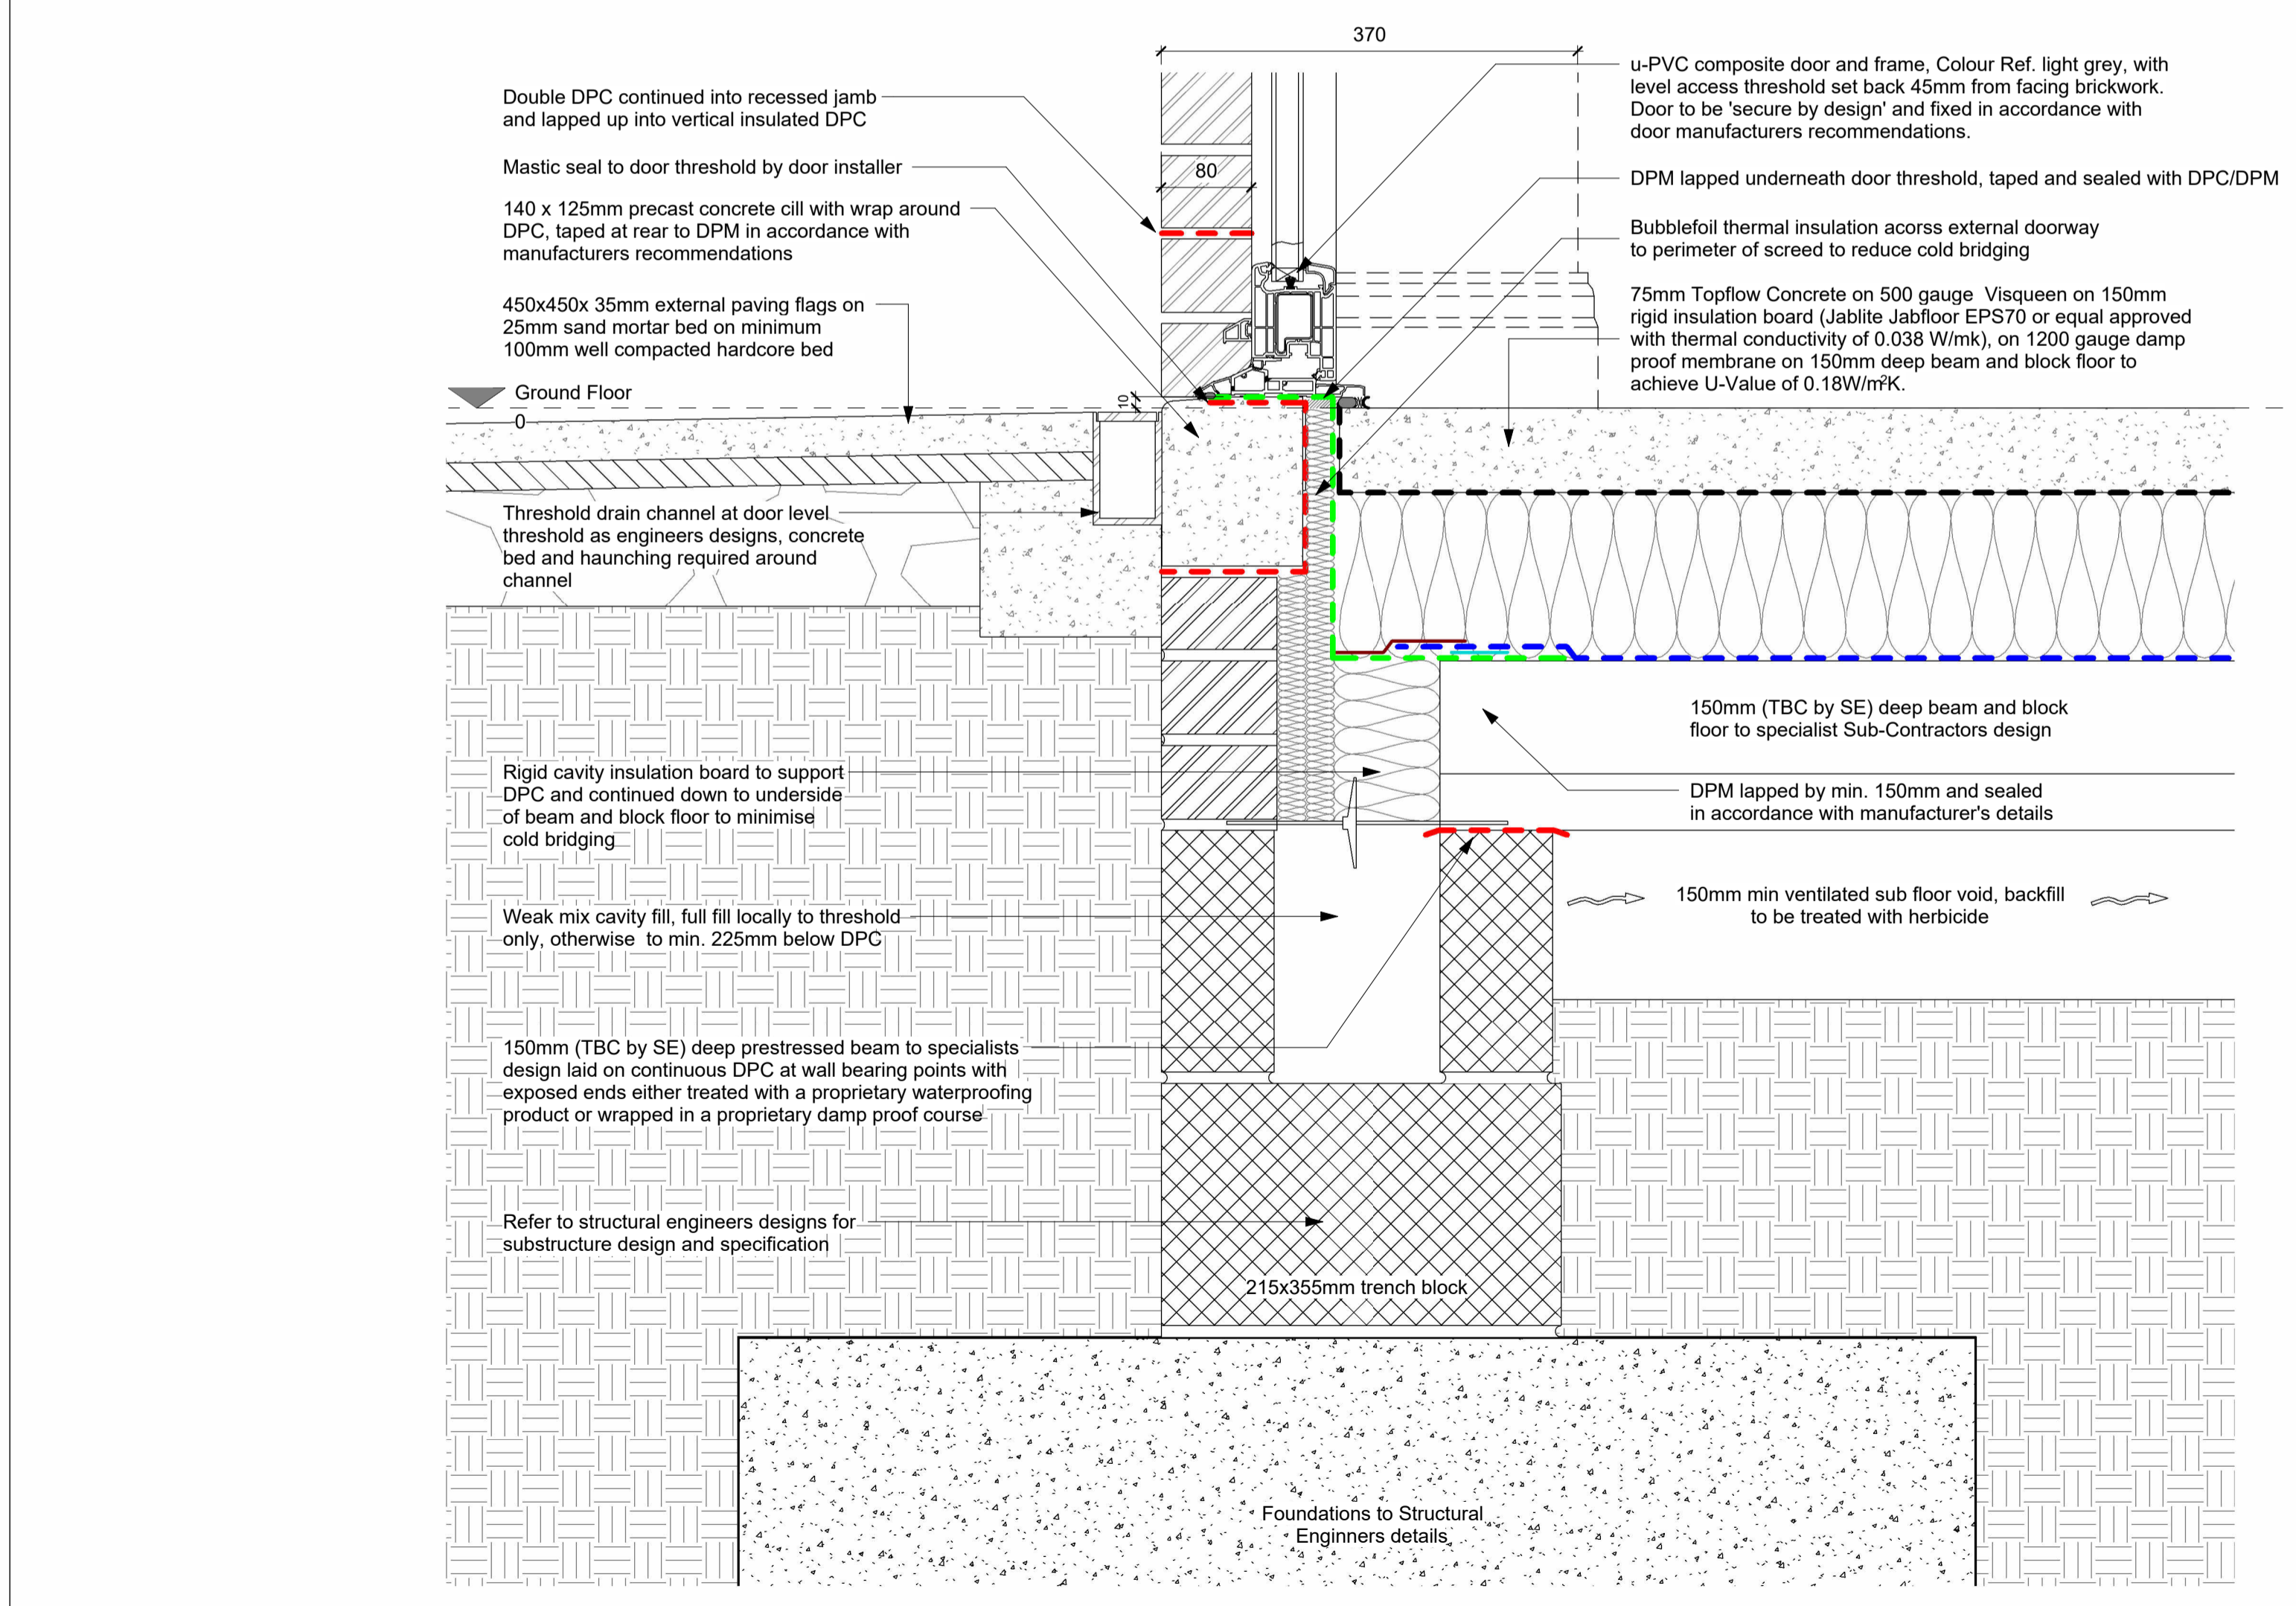

3 Entrance Door, Typical Level Threshold Detail
 1 : 5

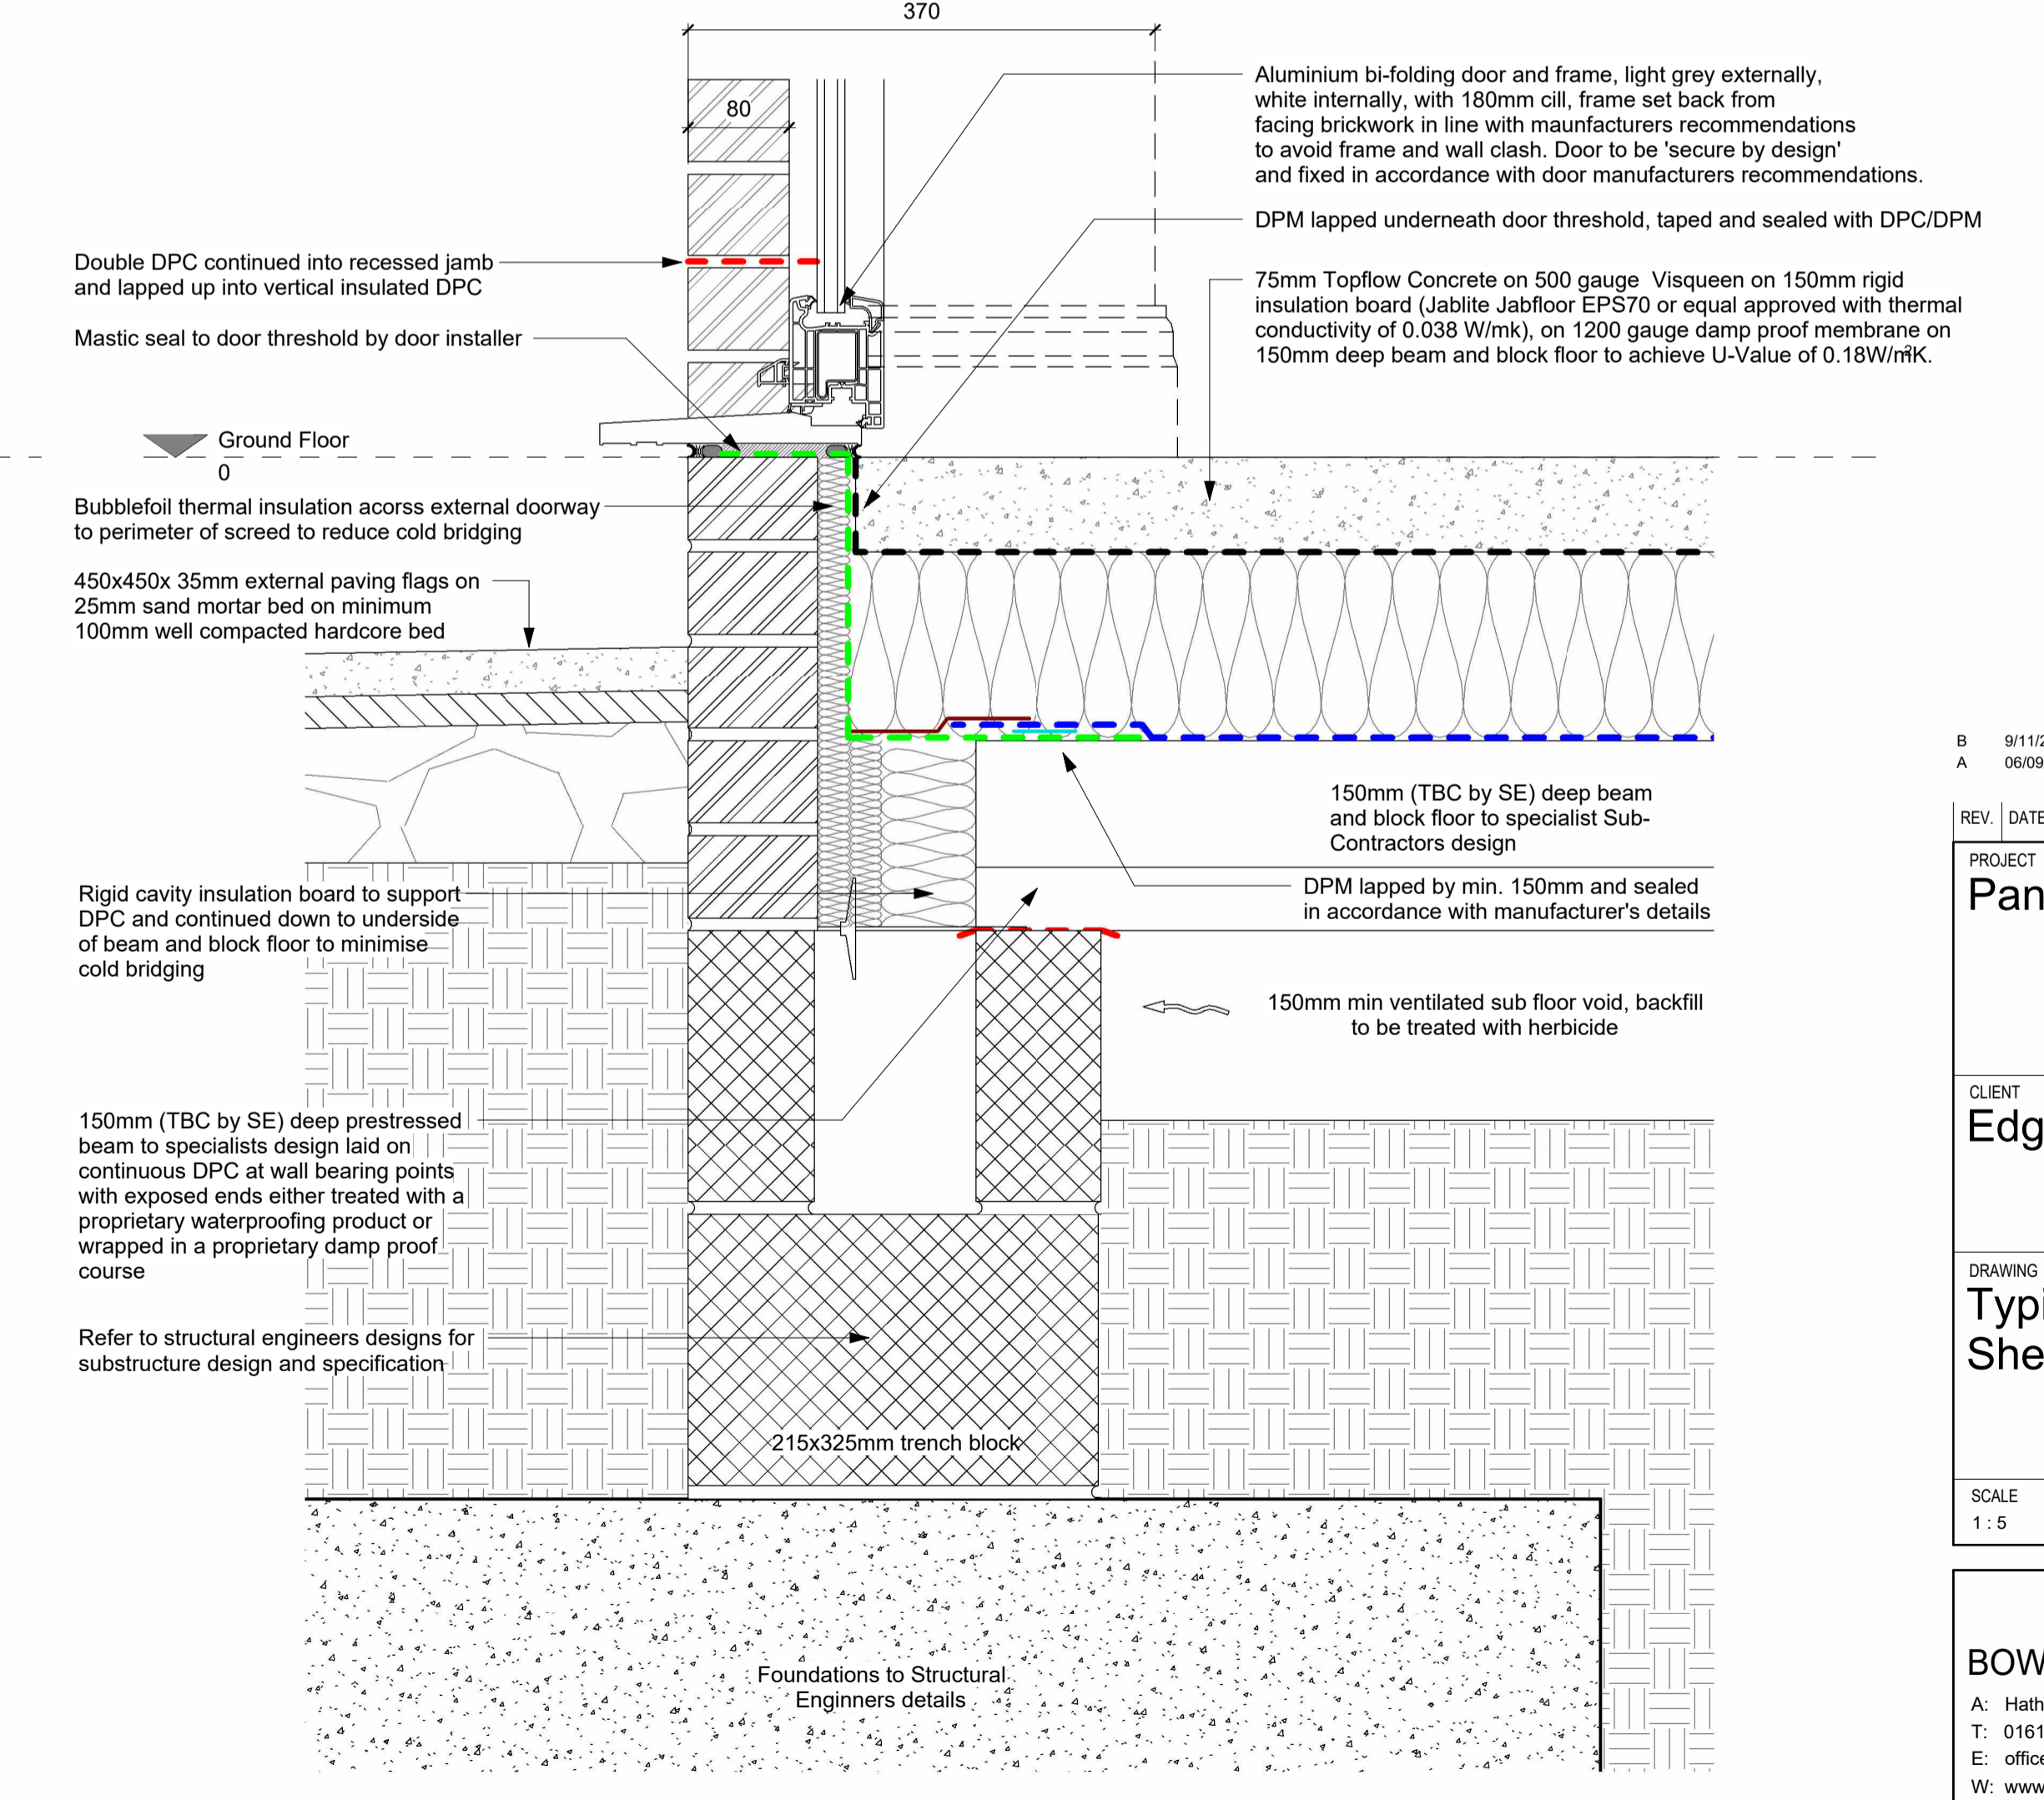

1 Rear Bi-folding Doors, Threshold Detail
 1 : 5

B 9/11/21 KLM Minor amendments to suit client comments.
 A 06/09/21 KLM Minor amendments to suit client comments.

REV.	DATE	DRN.	CHECKED	CHKD.

PROJECT
Panflora Nurseries

CLIENT
Edgefold Homes Ltd.

DRAWING
Typical Section Details
Sheet 1

SCALE	SHEET SIZE	DRAWN	CHECKED	DATE
1 : 5	@ A1	ADS	KLM	06/08/2021

BOWKER SADLER ARCHITECTURE
 A: Hatherlow House, Hatherlow, Romiley, Stockport SK6 3DY
 T: 0161 406 7333
 E: office@bowker-sadler.co.uk
 W: www.bowker-sadler.co.uk

JOB No	DRAWING No	REVISION
18062	6500	B

STATUS
Building Regulations

