



○ BOWKER SADLER PARTNERSHIP LIMITED  
 ■ THIS DRAWING IS THE SUBJECT OF COPYRIGHT WHICH VESTS IN BOWKER SADLER PARTNERSHIP LIMITED. IT IS AN INFRINGEMENT OF COPYRIGHT TO REPRODUCE THIS DRAWING BY WHATEVER MEANS, INCLUDING ELECTRONIC, WITHOUT THE EXPRESS WRITTEN CONSENT OF BOWKER SADLER PARTNERSHIP LIMITED WHICH RESERVES ALL ITS RIGHTS.  
 BOWKER SADLER PARTNERSHIP LIMITED ASSERTS ITS RIGHTS TO BE IDENTIFIED AS THE AUTHOR OF THIS DESIGN.  
 ■ DRAWING NOT TO BE SCALED.  
 ■ REPORT ERRORS & OMISSIONS TO ARCHITECT.  
 ■ CHECK ALL DIMENSIONS ON SITE.  
 ■ DRAWING TO BE READ IN CONJUNCTION WITH THE HEALTH AND SAFETY PLAN AND ALL RELEVANT RISK ASSESSMENTS

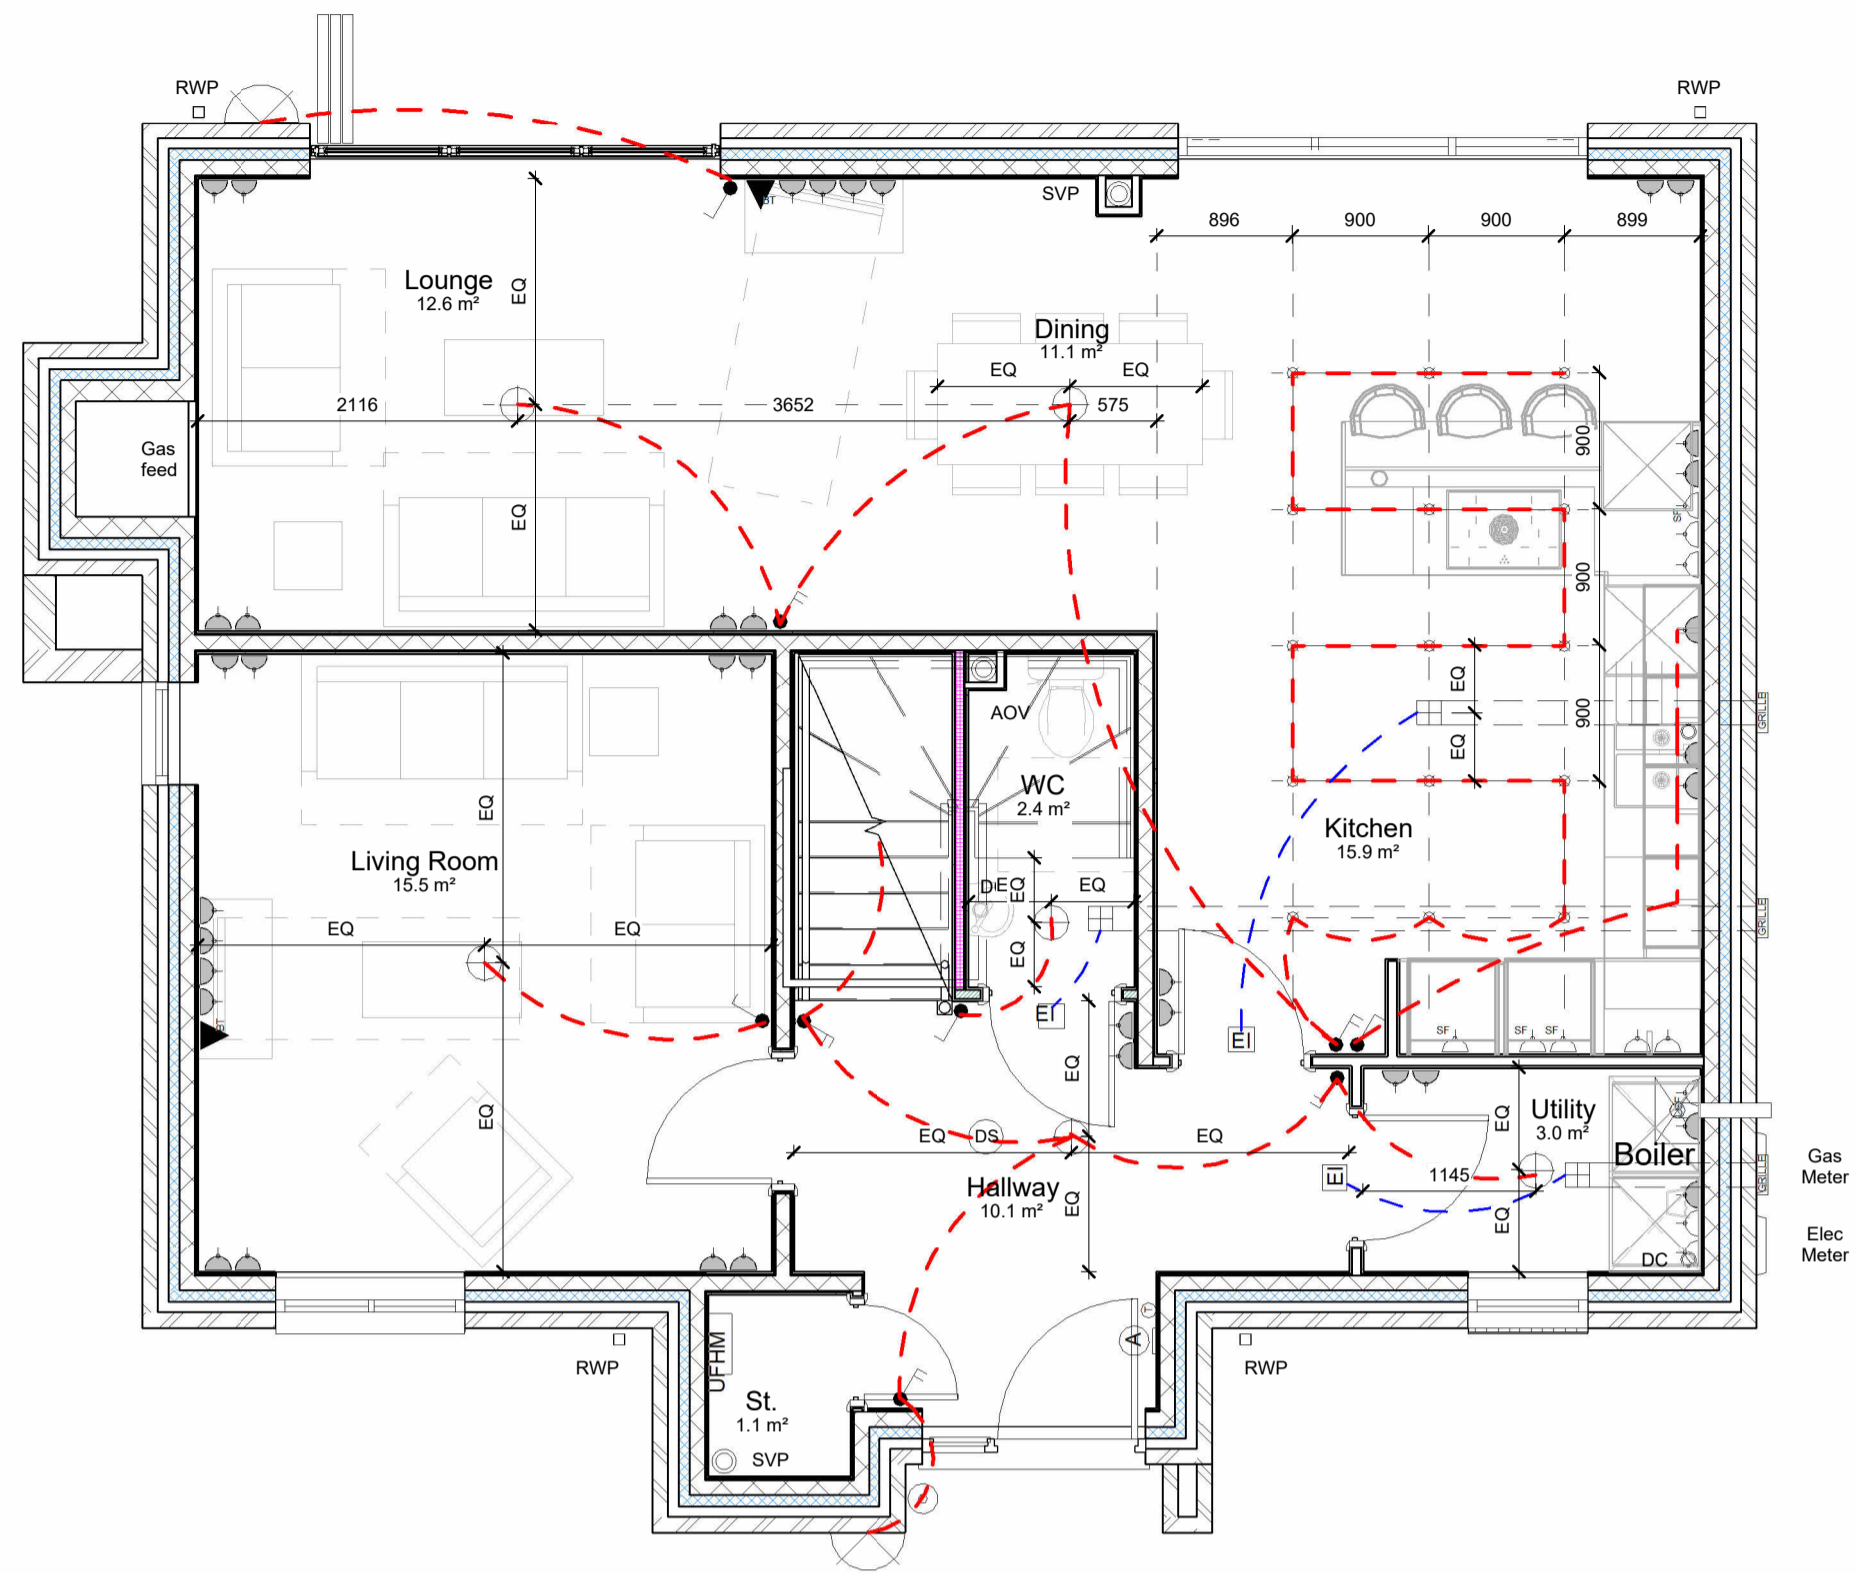

**Ground Floor Furniture Plan**  
 1 : 50

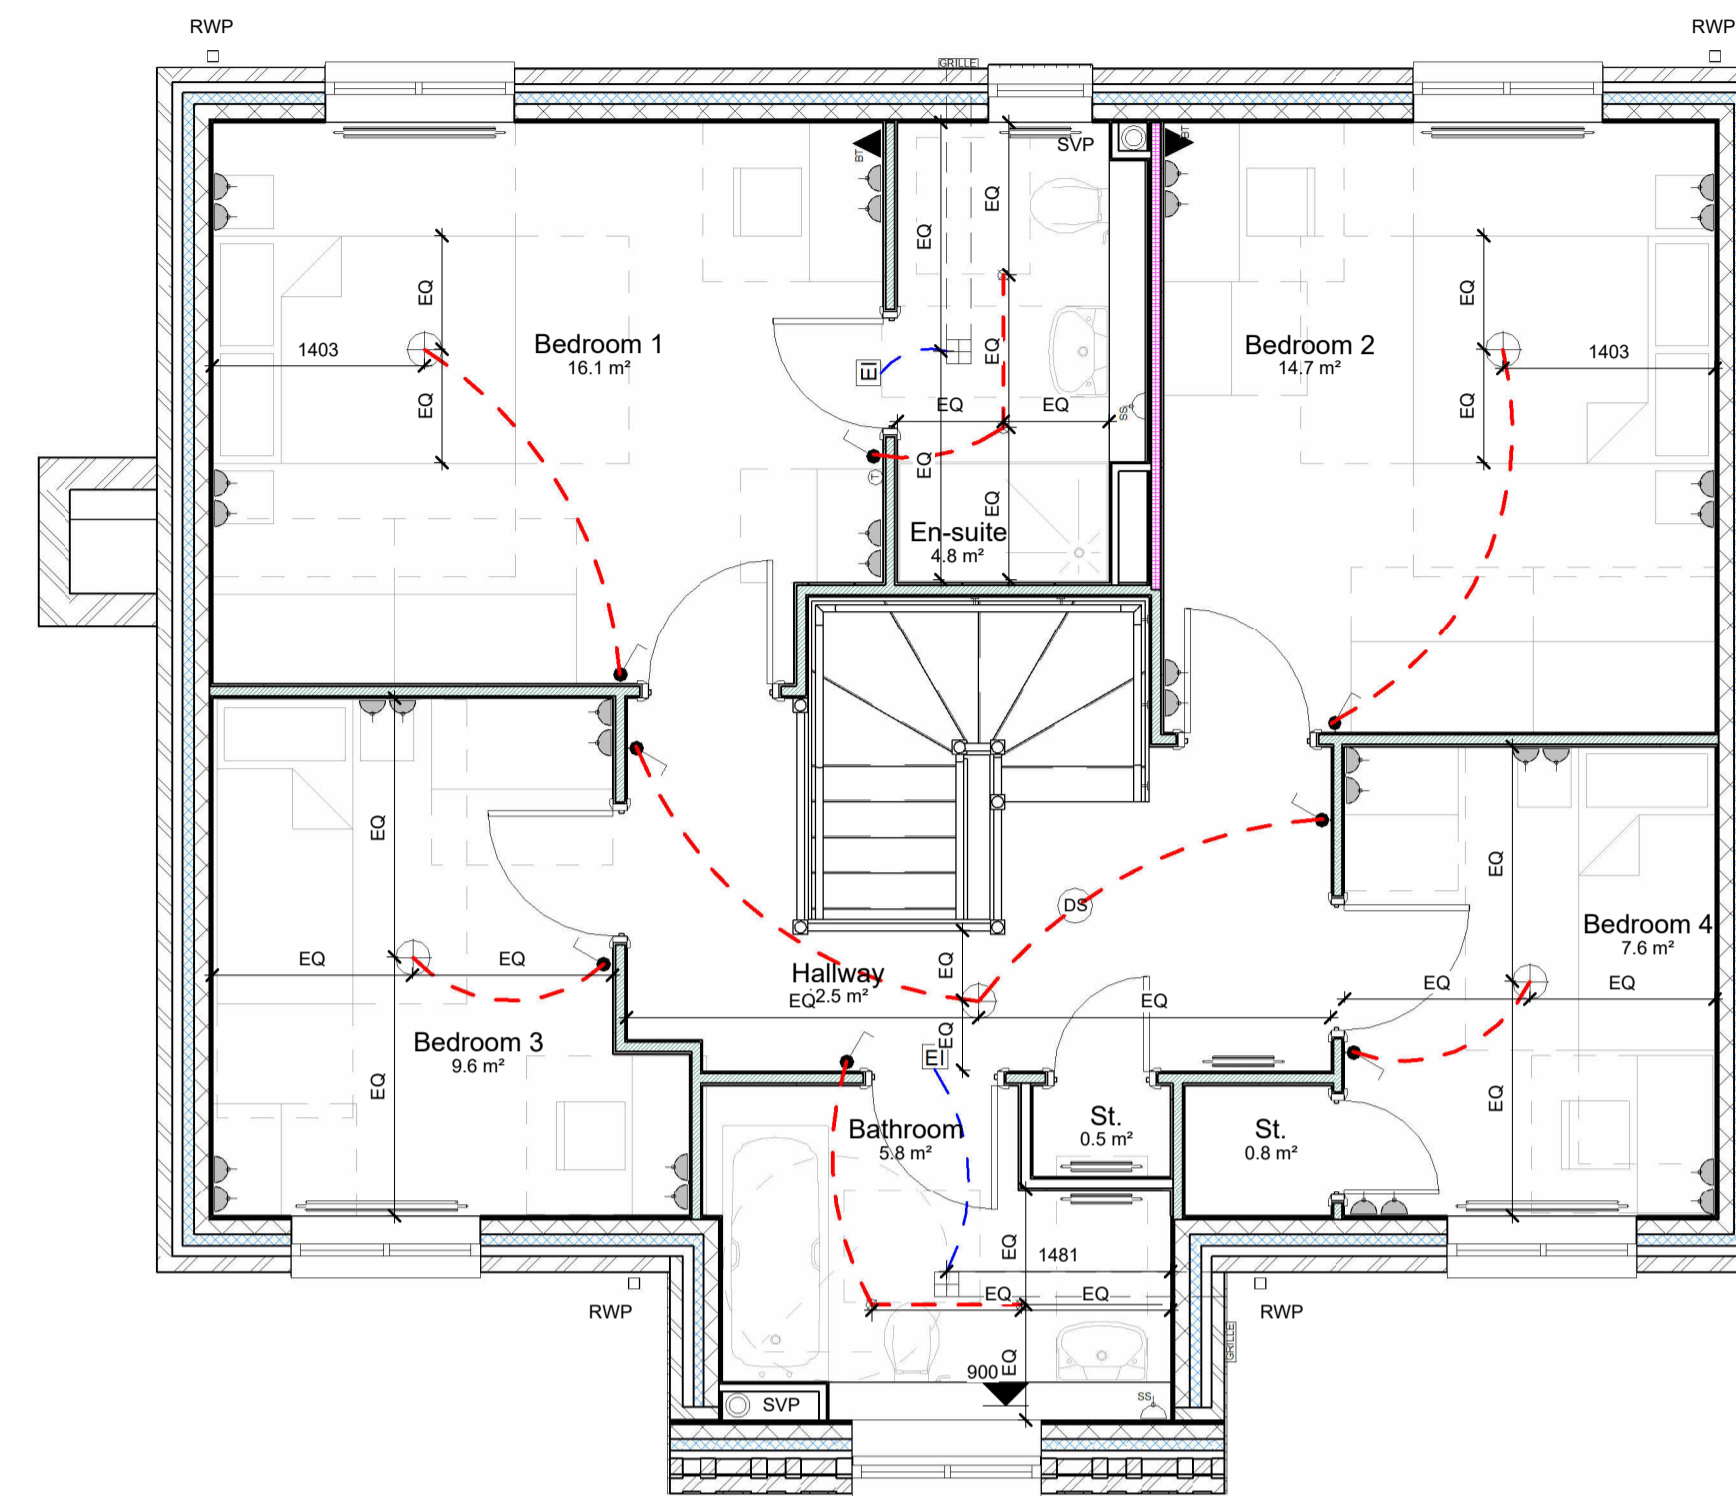


**First Floor Furniture Plan**  
 1 : 50

Electrical Symbols Legend	
1 Gang Switch	Low Level Single Switched Socket
2 Gang Switch	High Level Single Switched Socket
3 Gang Switch	Low Level Double Switched Socket
4 Gang Switch	High Level Double Switched Socket
Switched Fuse Spur	Extract Isolator Switch
Unswitched Fuse Spur	TVIBT Point
External Lighting Fixture	Ceiling Mounted Extract Fan With Duct Run
Standard Light Pendant	Light Switch Cable Run
Down Light Can	Extract Isolator Cable Run
"Grace" light to kitchen manufacturer's details	
Dual Voltage Shaver Socket	External Wall Mounted Gille
Consumer Unit	UFHM Under Floor Heating Manifold
Smoke detector to top and bottom of stairs to be linked together and connected to mains supply to BS5446-2:2003 Part 1 for smoke alarms and part 2 for heat alarms. All with battery backup.	DS Smoke detector
Ceiling Mounted Heat Detector	CHM
Ceiling Mounted Carbon Monoxide Detector	CCM
Alarm Key Pad	A
Doorbell	D

**M&E Electrical Key**  
 1 : 50

**Miscellaneous Electrical Fittings**

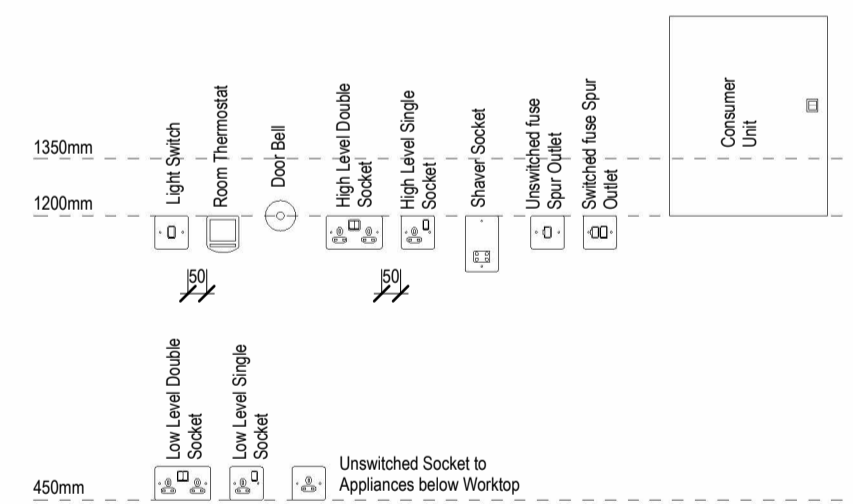

**Electrical Setting Out**  
 1 : 20

REV.	DATE	DRN.	CHKD.
B	9/11/21	KM	Minor amendments to suit client comments.
A	16/09/21	KM	Minor amendments to suit client comments.

PROJECT: Panflora Nurseries

CLIENT: Edgefold Homes Ltd.

DRAWING: Plot 4 - M&E Plans

SCALE	SHEET SIZE	DRAWN	CHECKED	DATE
As indicated	@ A1	KS	KLM	13/08/21

**BOWKER SADLER ARCHITECTURE**  
 A: Hatherlow House, Hatherlow, Romiley, Stockport SK6 3DY  
 T: 0161 406 7333  
 E: office@bowker-sadler.co.uk  
 W: www.bowker-sadler.co.uk

JOB No	DRAWING No	REVISION
18062	2036	B

STATUS: Building Regulations

