




**3 Typical Mortar Bedded Verge with Bedded Fibre Cement Undercloak Detail**  
1 : 5

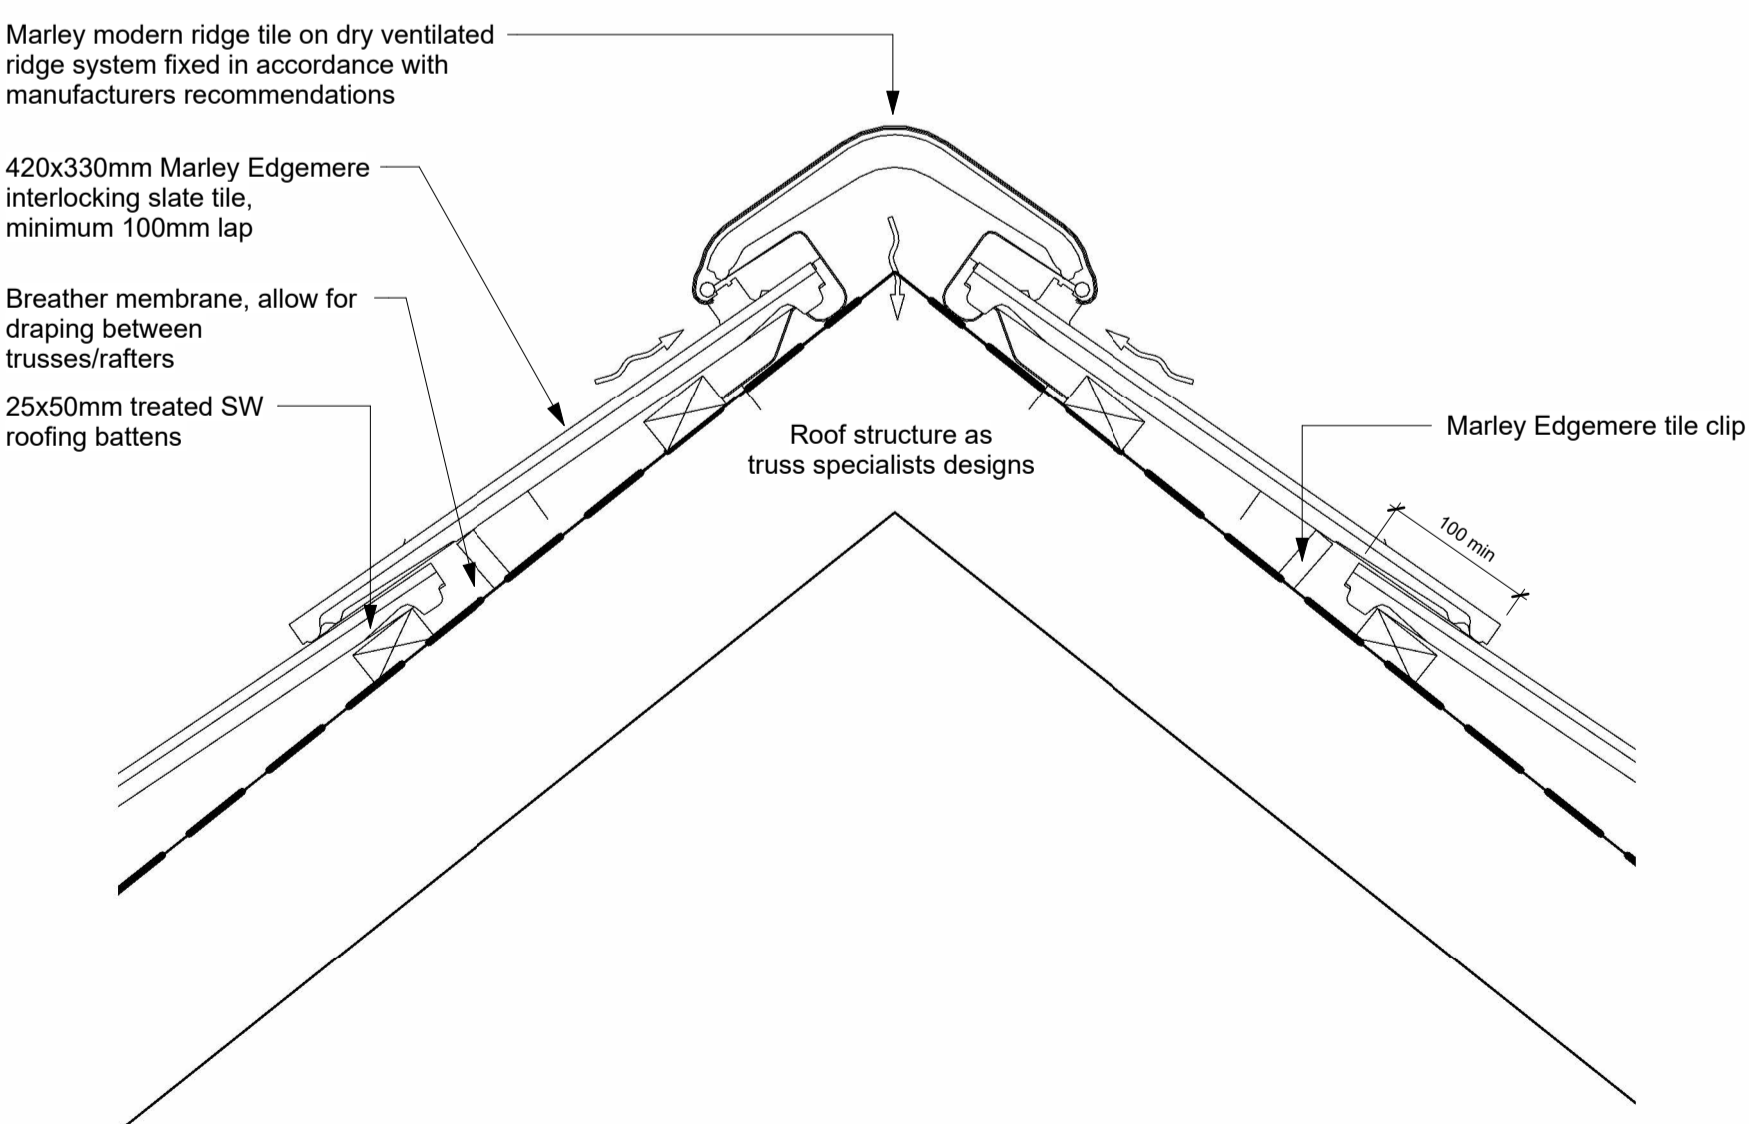


**1 Typical Ridge Detail**  
1 : 5

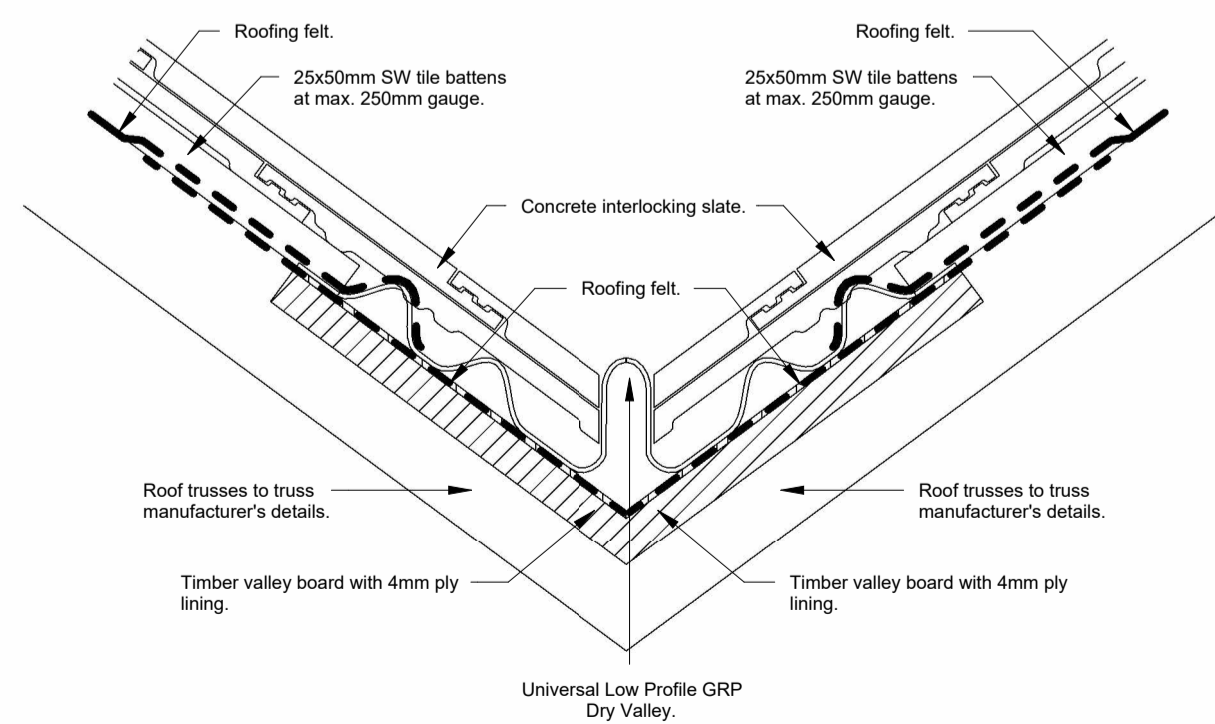

**2 Typical Valley Detail**  
1 : 5

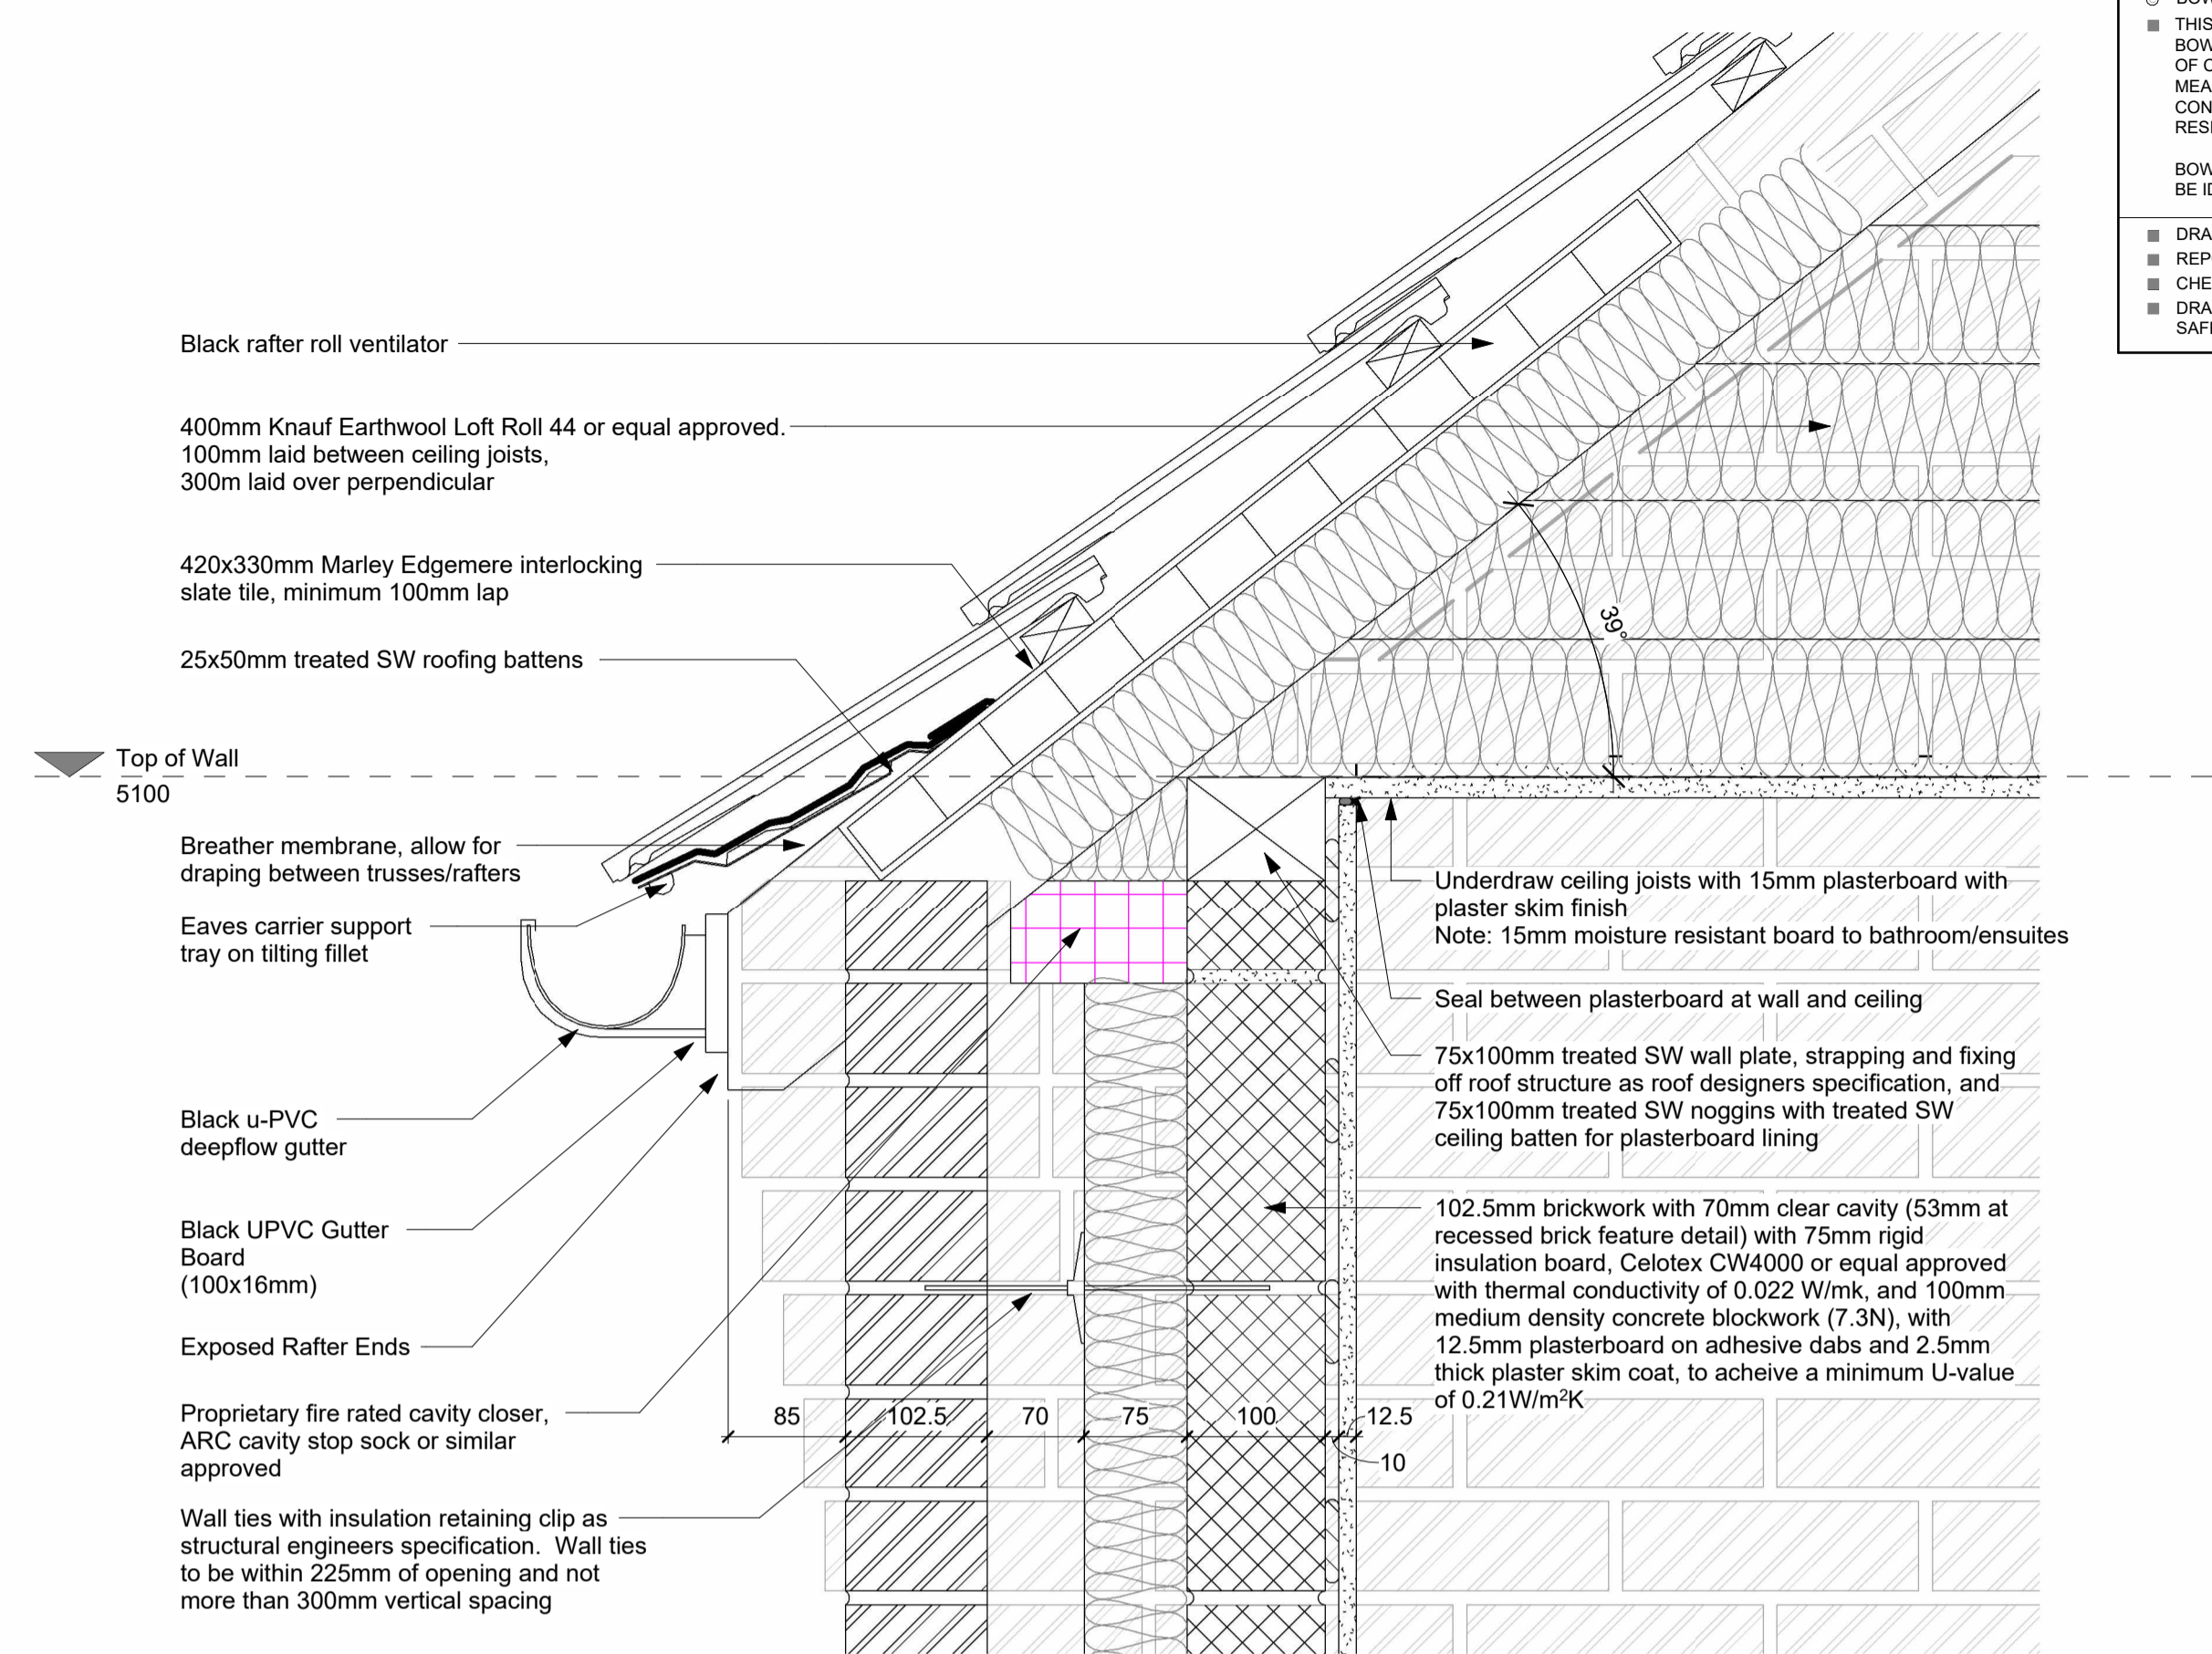

**4 Typical Eaves with Exposed Rafter Ends Detail**  
1 : 5

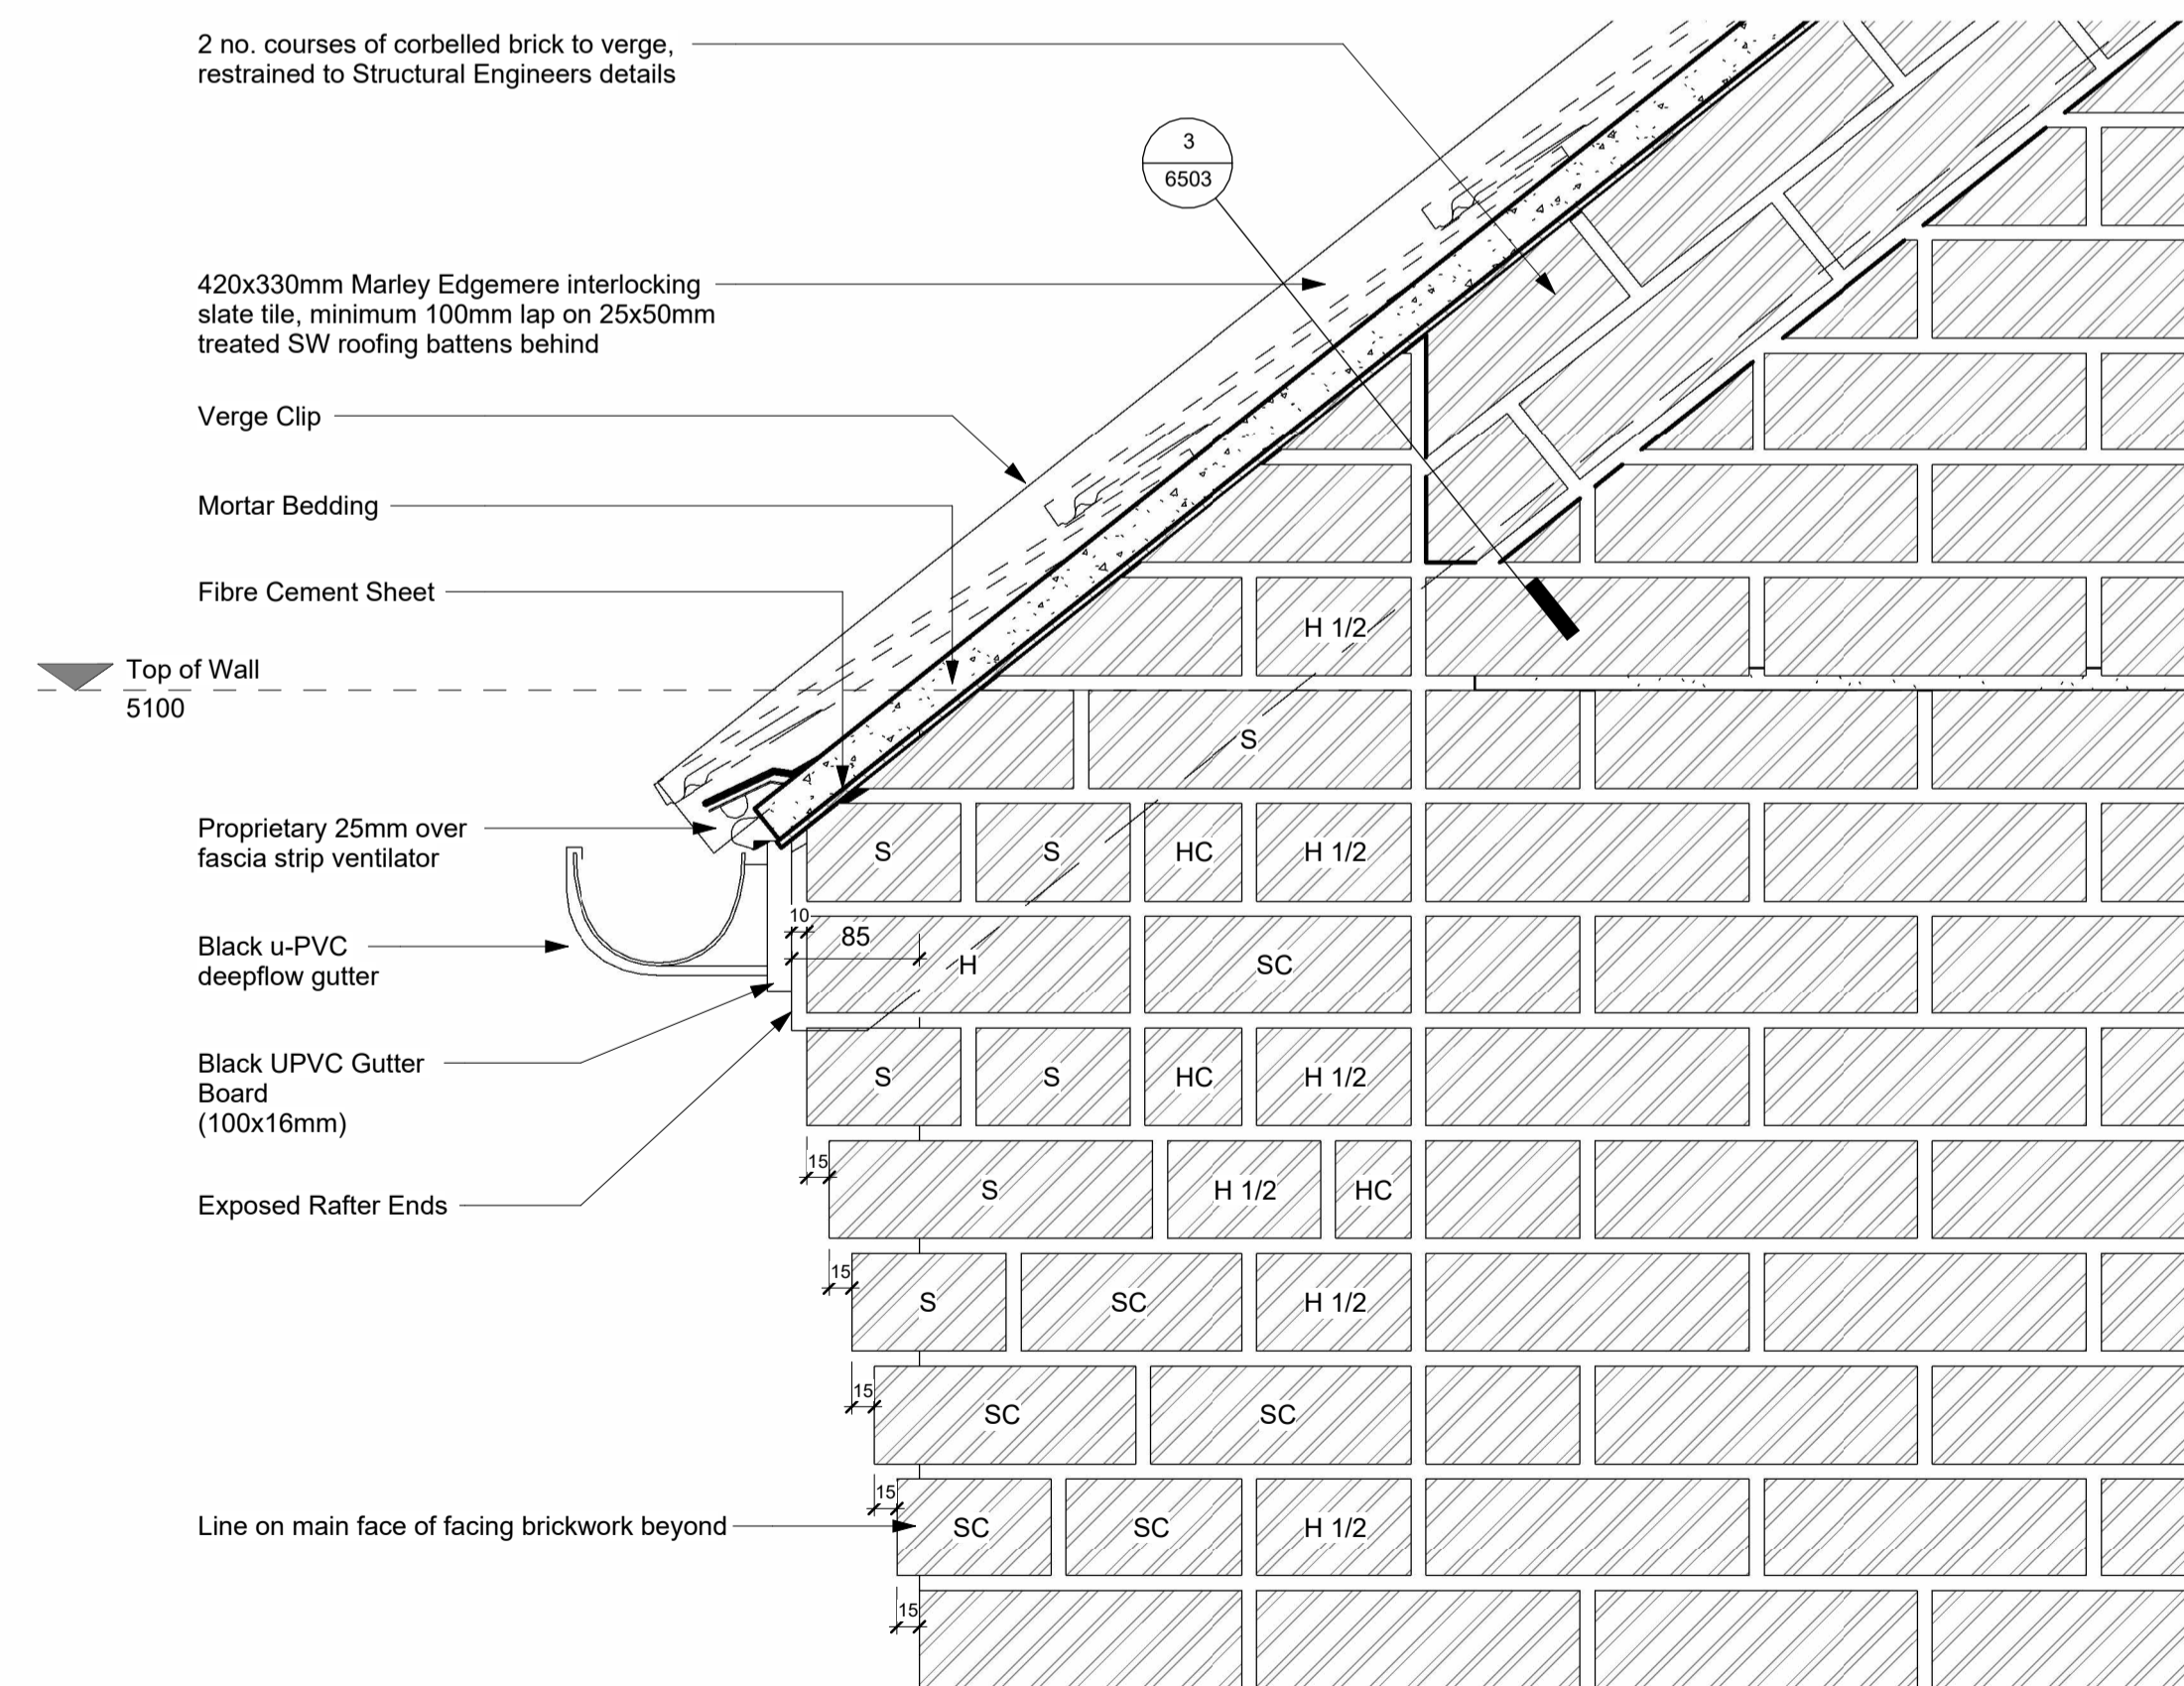

**5 Typical Eaves Brick Corbel Elevation Detail**  
1 : 5

○ BOWKER SADLER PARTNERSHIP LIMITED  
 ■ THIS DRAWING IS THE SUBJECT OF COPYRIGHT WHICH VESTS IN BOWKER SADLER PARTNERSHIP LIMITED. IT IS AN INFRINGEMENT OF COPYRIGHT TO REPRODUCE THIS DRAWING BY WHATEVER MEANS, INCLUDING ELECTRONIC, WITHOUT THE EXPRESS WRITTEN CONSENT OF BOWKER SADLER PARTNERSHIP LIMITED WHICH RESERVES ALL ITS RIGHTS.  
 BOWKER SADLER PARTNERSHIP LIMITED ASSERTS ITS RIGHTS TO BE IDENTIFIED AS THE AUTHOR OF THIS DESIGN.  
 ■ DRAWING NOT TO BE SCALED.  
 ■ REPORT ERRORS & OMISSIONS TO ARCHITECT.  
 ■ CHECK ALL DIMENSIONS ON SITE.  
 ■ DRAWING TO BE READ IN CONJUNCTION WITH THE HEALTH AND SAFETY PLAN AND ALL RELEVANT RISK ASSESSMENTS

B 9/11/21 KLM Minor amendments to suit client comments.  
 A 06/09/21 KLM Minor amendments to suit client comments.

REV. DATE DRN. CHKD.

PROJECT  
**Panflora Nurseries**

CLIENT  
**Edgefold Homes Ltd.**

DRAWING  
**Typical Section Details Sheet 4**

SCALE 1 : 5 SHEET SIZE @ A1 DRAWN ADS CHECKED KLM DATE 06/08/2021

**BOWKER SADLER ARCHITECTURE**  
 A: Hatherlow House, Hatherlow, Romiley, Stockport SK6 3DY  
 T: 0161 406 7333  
 E: office@bowker-sadler.co.uk  
 W: www.bowker-sadler.co.uk

JOB No 18062 DRAWING No 6503 REVISION B

STATUS Building Regulations

