



general notes:
 do not scale the drawing
 all dimensions to be checked on site prior to commencement of work and any discrepancy shall be immediately reported and resolved prior to work commencing. this drawing is to be read in conjunction with all relevant drawings and specifications relating to the job whether or not indicated on the drawing. Copyright reserved to mck associates ltd. and this drawing may not be used or reproduced without prior written consent.

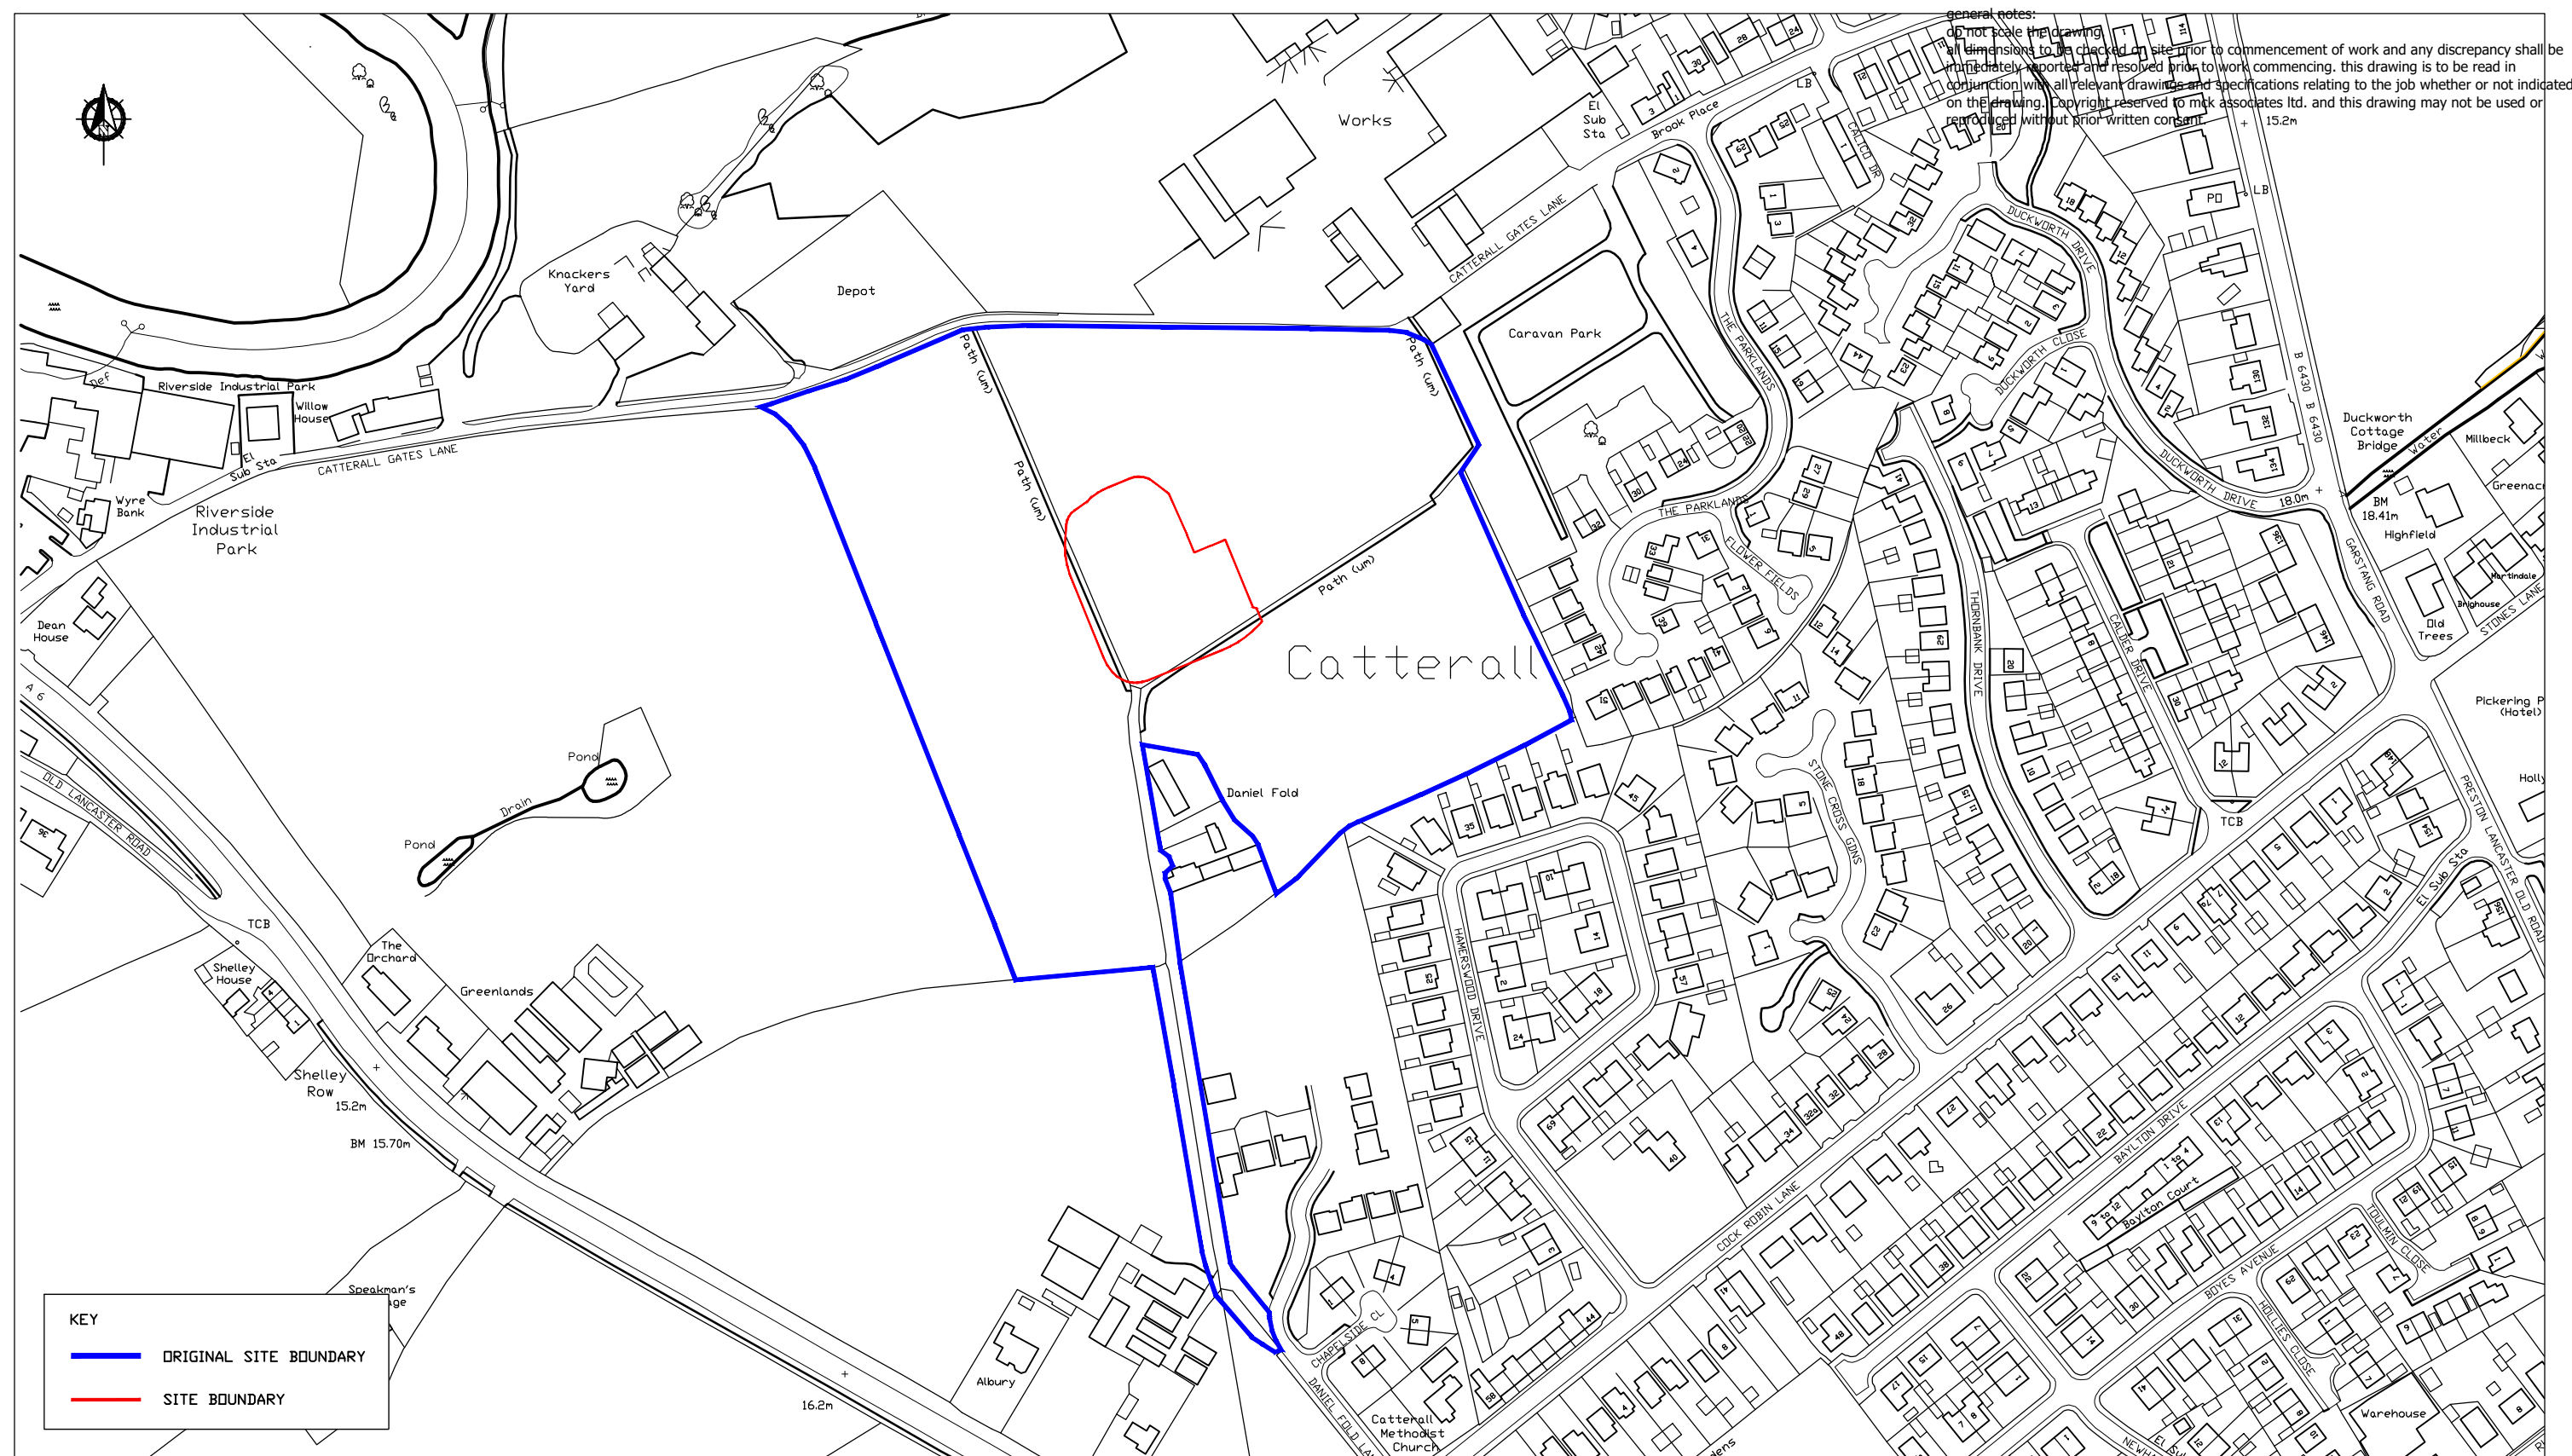

KEY

- ORIGINAL SITE BOUNDARY
- SITE BOUNDARY

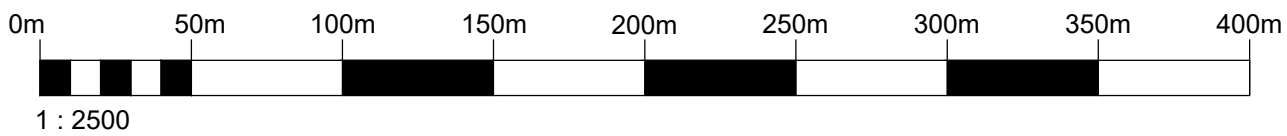

PLANNING



Client: **WAINHOMES**
 Project: **DANIEL FOLD FARM
 CATTERALL**

Drawing Title: **SITE LOCATION PLAN**

Job No: 16-016	Drawing No: LP01	Rev:
Drawn: ELC	Checked:	Scale: 1:2500
		Date: NOV 2019

associates limited
 architecture | building surveying | urban design

burnaby villa ■ 48 watling street road ■ fulwood ■ preston ■ pr2 8bp
 tel: 01772 774510 fax: 01772 774511 email mck@mckassociates.co.uk