


1.8m Feather Edged Fence

NB. ALL TIMBER TO BE PRESSURE TREATED WITH PRESERVATIVE.

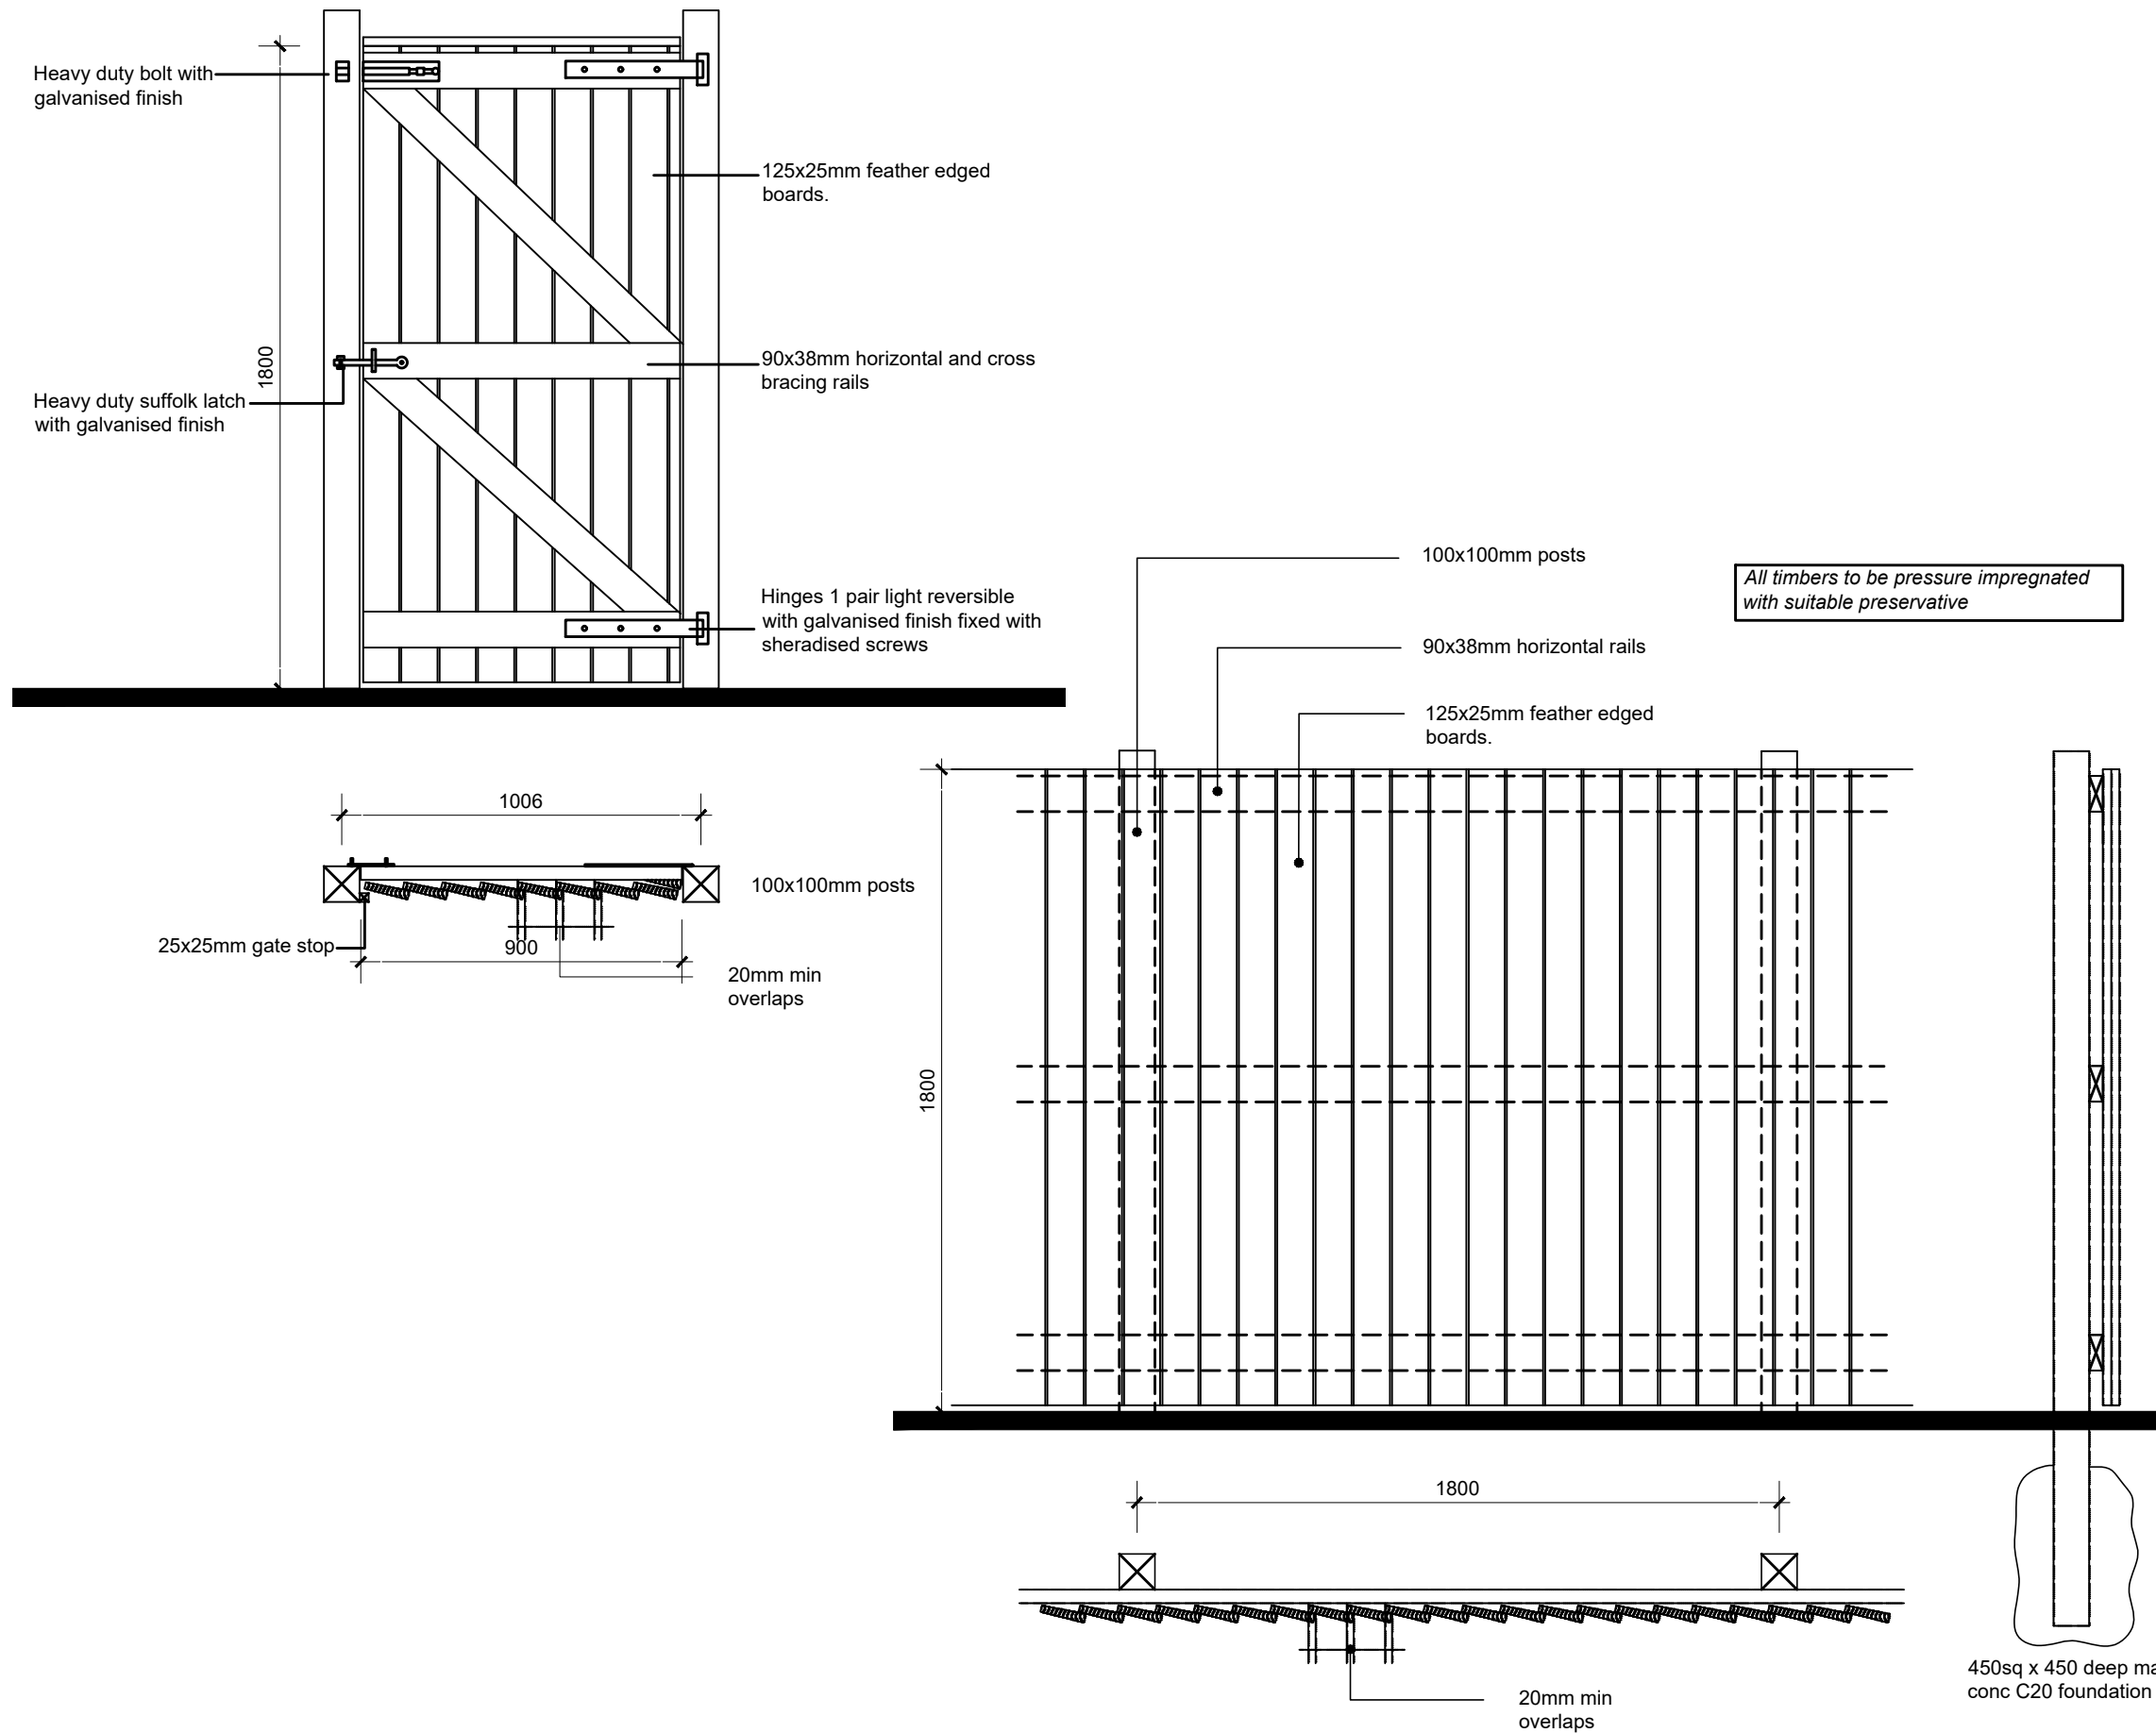

P1	15.08.17	First Revision	GH	TF	TF
Rev.	Date	Amendment	Drawn	Chkd.	Appd.


WAINHOMES
 BUILDING BRITAIN'S HERITAGE
Wainhomes (North West) Limited
 Kelburn Court, Daten Park, Birchwood
 Warrington WA3 6UT
 Telephone: 01925 885400
 Facsimile: 01925 885499

Project Title
Fence Details

Status
FOR INFORMATION

Drawing Title
1.8M Feather Edged Fence

Drawn	Date	Checked	Date	Approved	Date
GH	AUG 2017	TF	AUG 2017	TF	AUG 2017

Scale	Orig Size	Dimensions
1:20	A3	

Project No.	Drawing File
-------------	--------------

Drawing No.	Rev.
FD-004	P1

