


ALL DIMENSIONS TO BE CHECKED ON SITE PRIOR TO COMMENCEMENT. NO STRUCTURAL CHANGES TO BE MADE WITHOUT AUTHORITY.

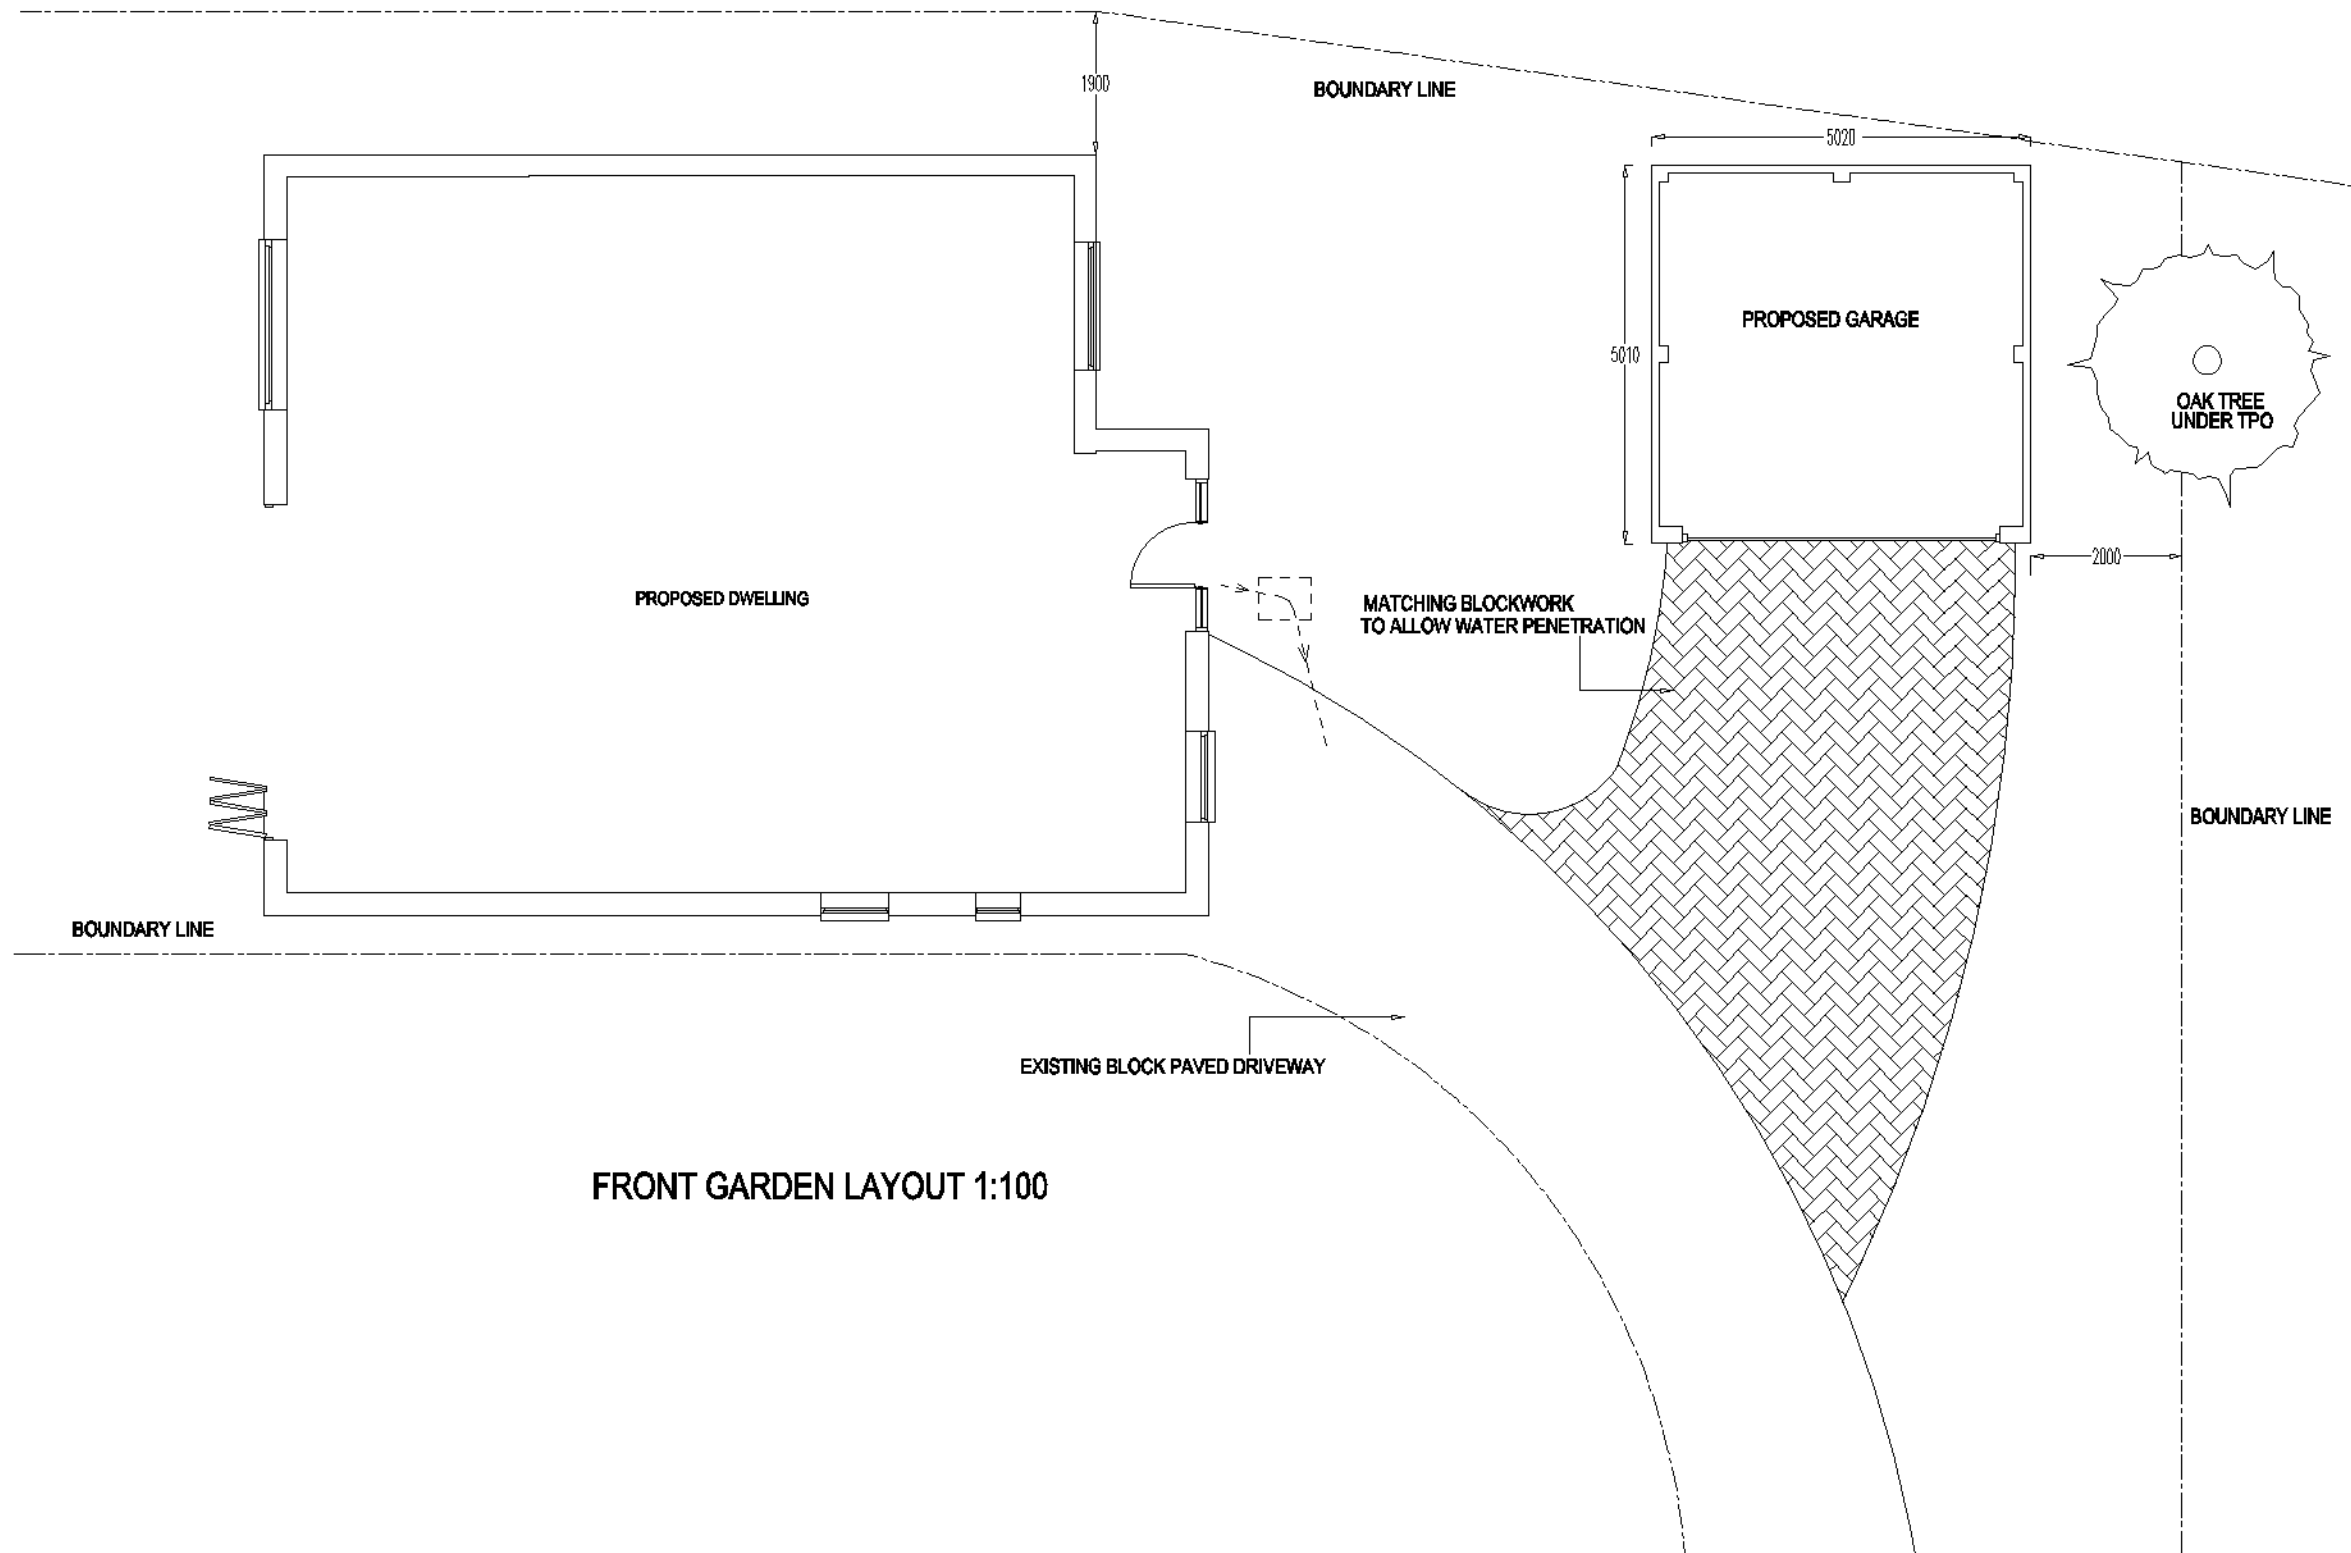

FRONT GARDEN LAYOUT 1:100

PROJECT:
SINGLE STOREY DOUBLE GARAGE

CLIENT:
4 THE ORCHARD
TONWELL
HERTS
SG12 0HR

DRAWN CMM TEL 01283 845270

REV.

1:50 SCALE 0 1 2 3

DRAWING No
3140 G

DATE
DEC 2021

SCALE
1:50 1:100 @ A3

SHEET No
2 OF 2