


ALL DIMENSIONS TO BE CHECKED ON SITE PRIOR TO COMMENCEMENT. NO STRUCTURAL CHANGES TO BE MADE WITHOUT AUTHORITY.

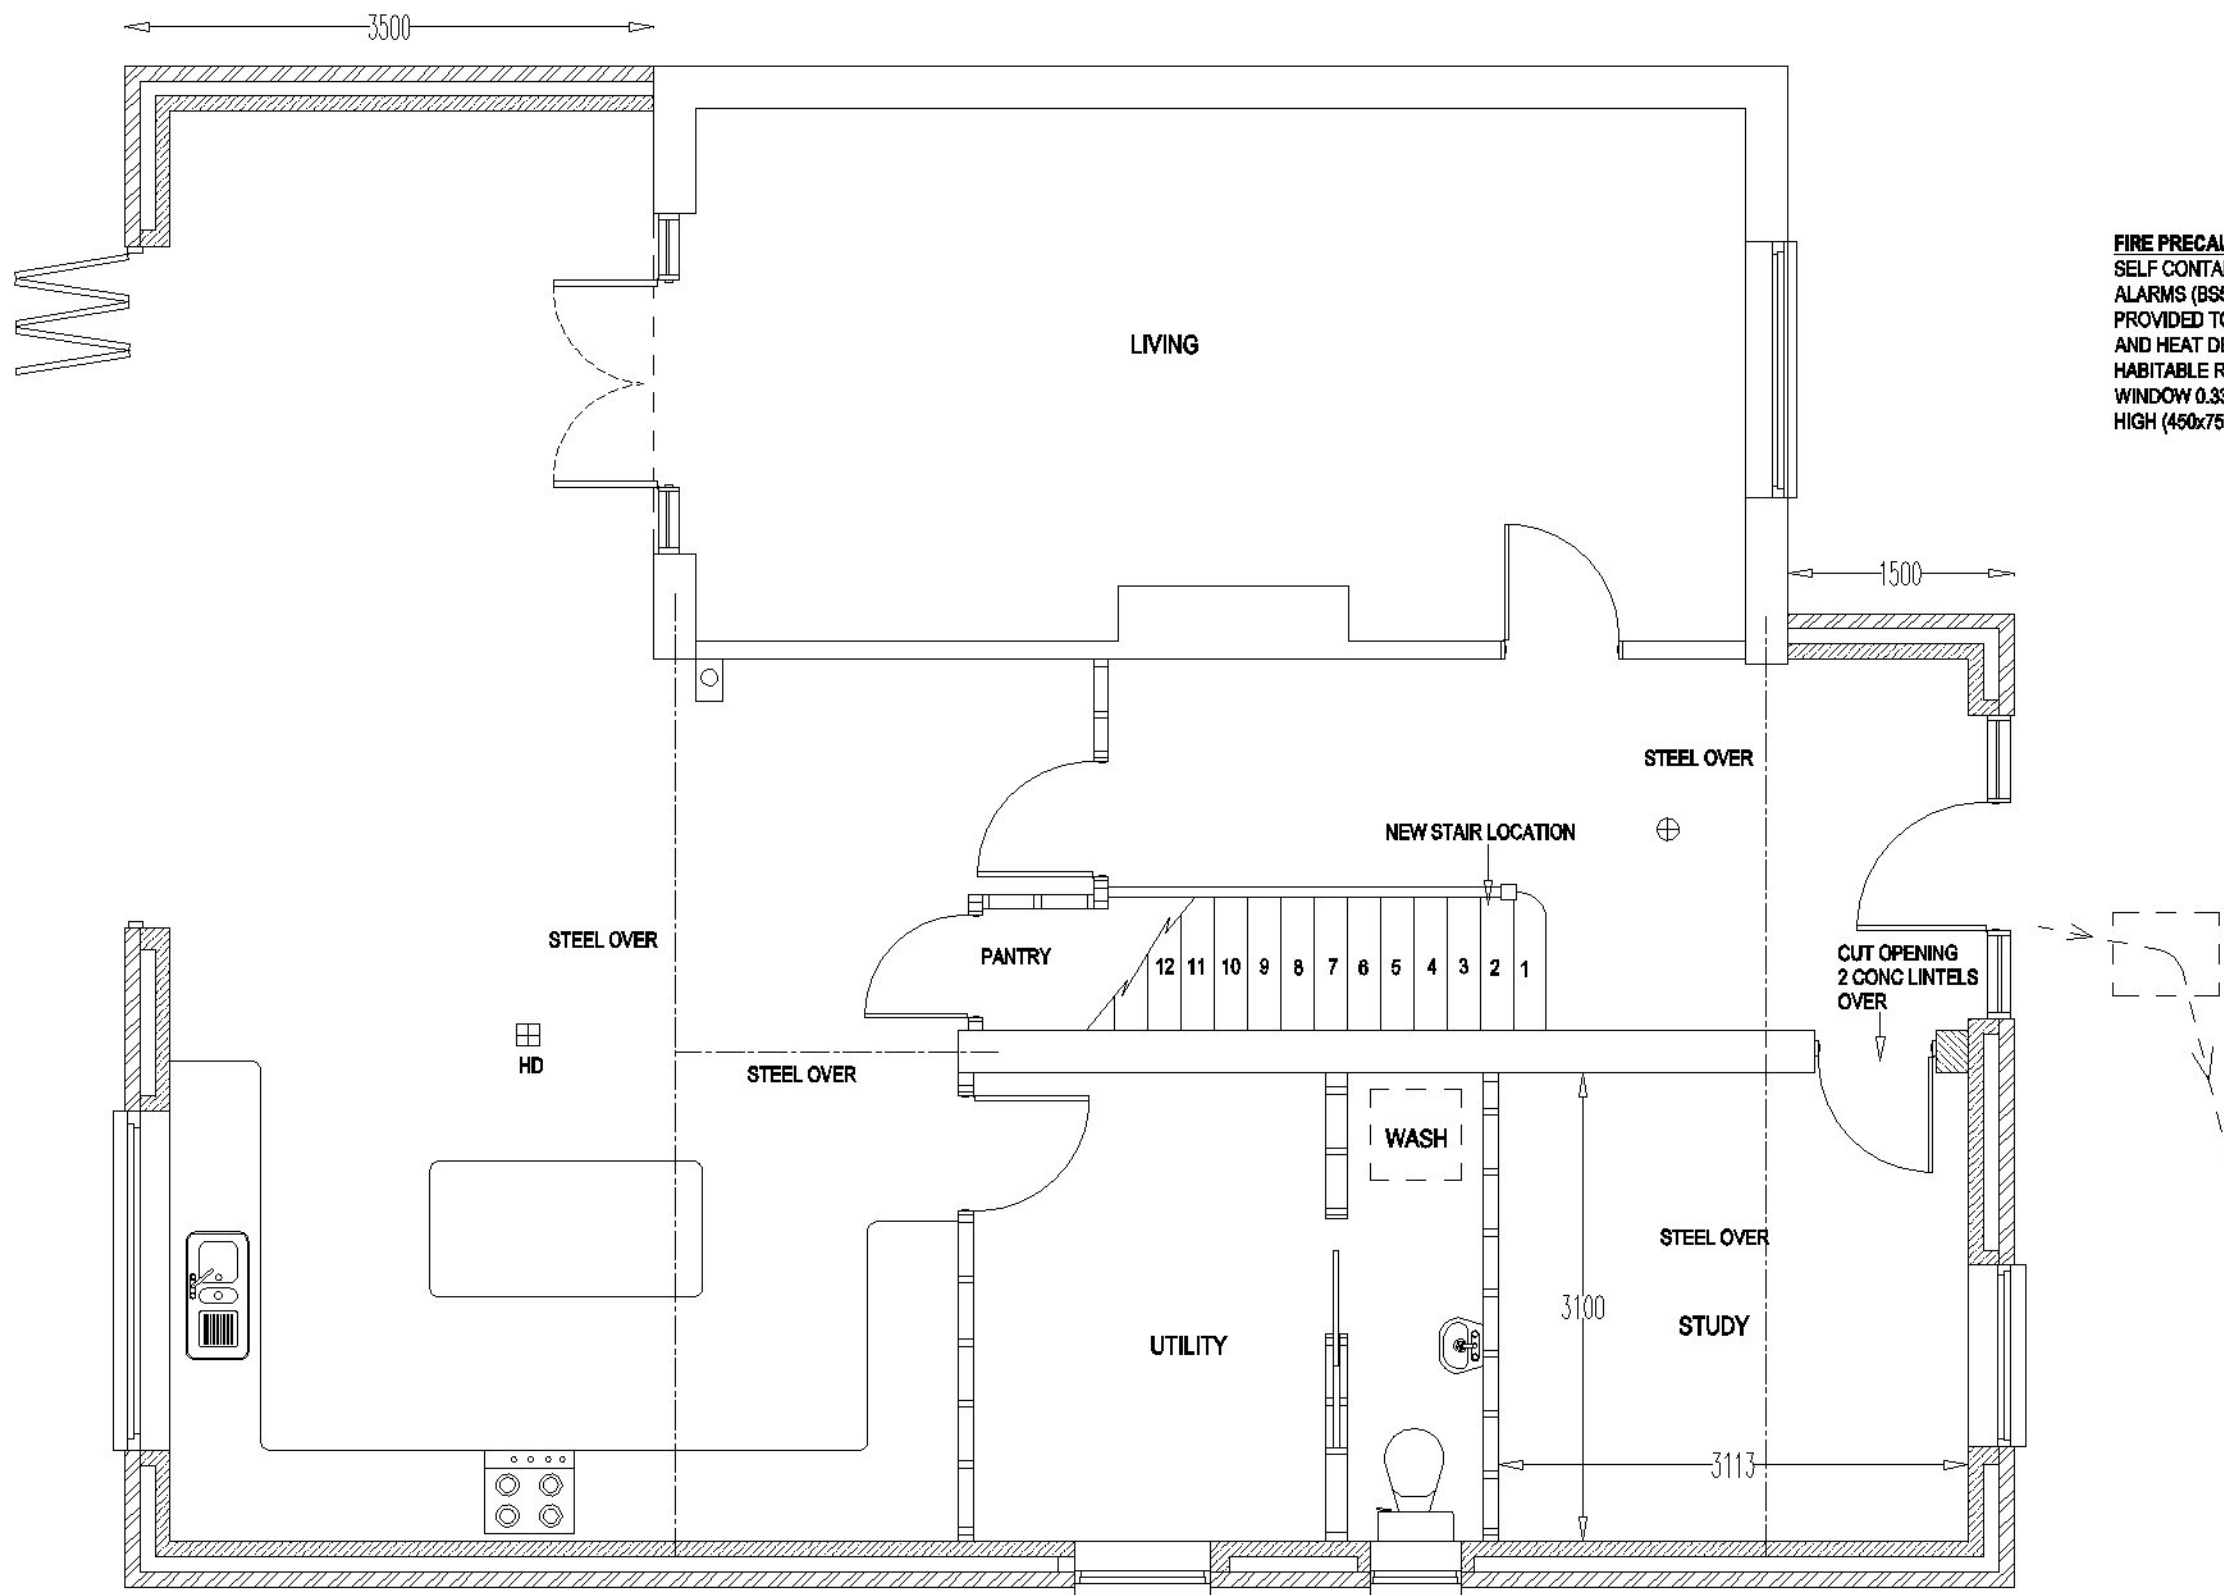


FIRE PRECAUTIONS:
 SELF CONTAINED MAINS OPERATED INTERLINKED SMOKE ALARMS (BS5446), FITTED WITH BATTERY BACKUP TO BE PROVIDED TO ALL LANDING AND HALL CEILINGS. SHOWN THUS ⊕ AND HEAT DETECTOR TO KITCHEN AS INDICATED.
 HABITABLE ROOMS IN THE NEW STOREY TO HAVE AN ESCAPE WINDOW 0.33m² CLEAR OPENING AND AT LEAST 450mm WIDE OR HIGH (450x750).

PROPOSED GROUND FLOOR (1:50)

PROJECT:
 SINGLE STOREY REAR EXTENSION,
 DOUBLE STOREY SIDE EXTENSION,
 SINGLE STOREY FRONT EXTENSION,

CLIENT:
 4 THE ORCHARD
 TONWELL
 HERTS
 SG12 0HR

REV.

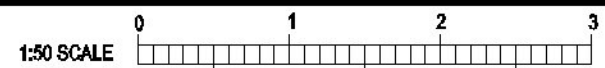

DRAWING No
 3140 A3

DATE
 DEC 2021

SCALE
 1:50 1:100 @ A3

SHEET No
 1 OF 7

DRAWN CMM TEL 01283 845270