




ALL DIMENSIONS TO BE CHECKED ON SITE PRIOR TO COMMENCEMENT. NO STRUCTURAL CHANGES TO BE MADE WITHOUT AUTHORITY.

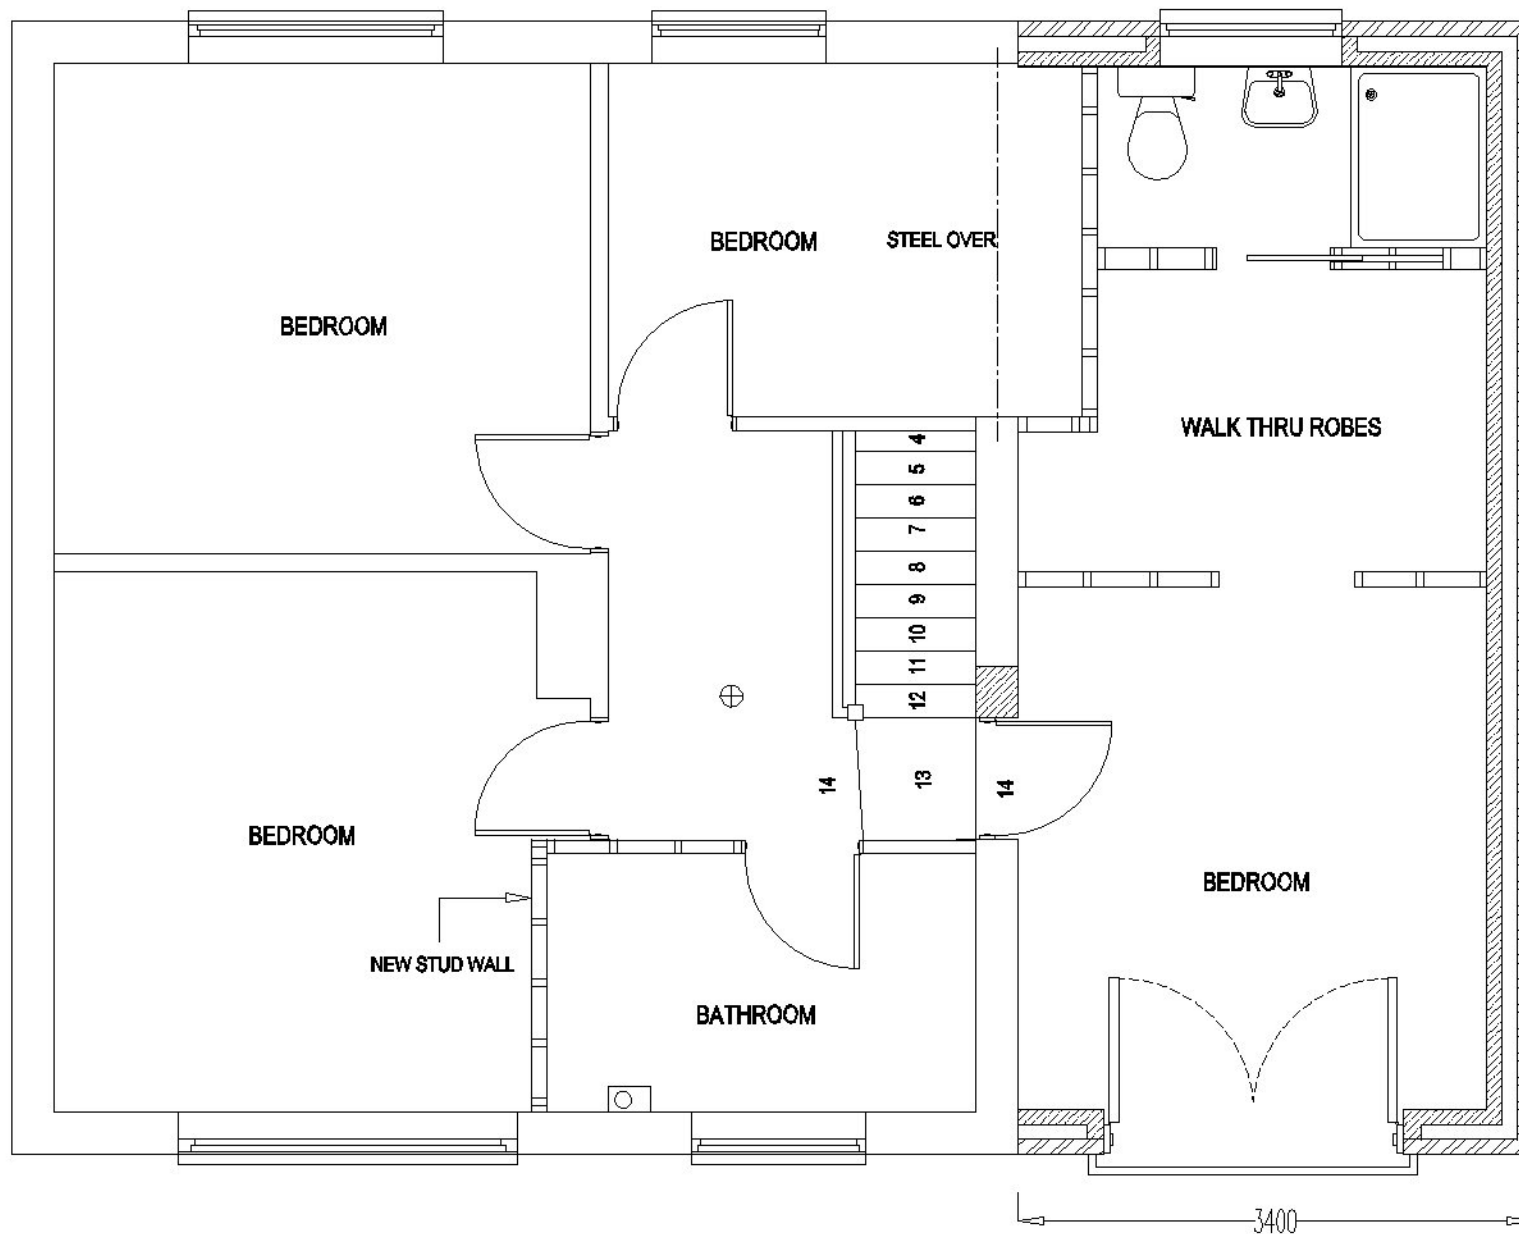

PROPOSED FIRST FLOOR (1:50)

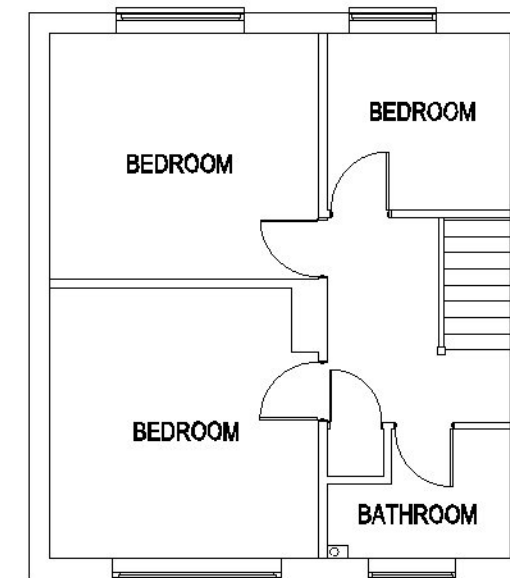

EXISTING FIRST FLOOR (1:100)

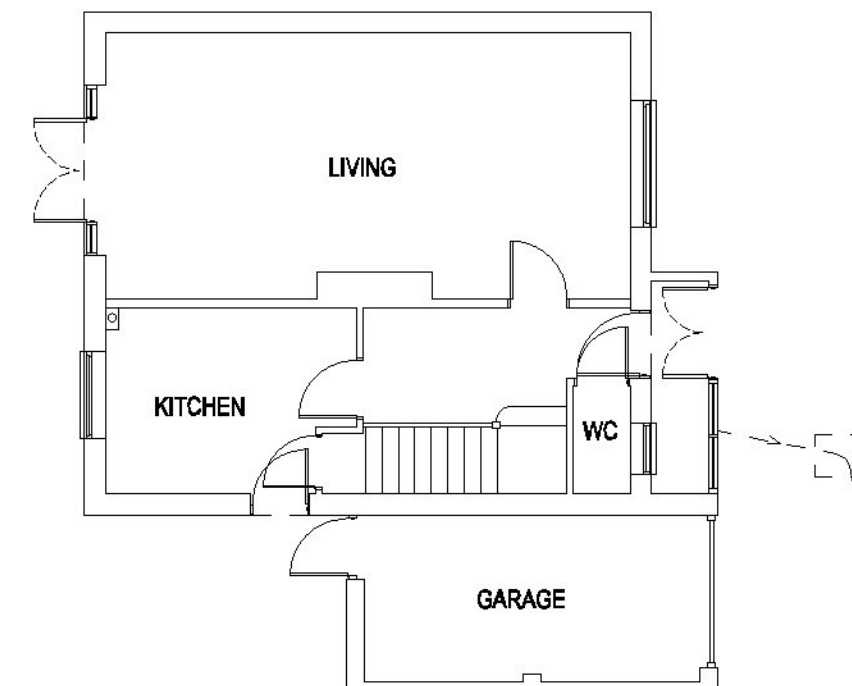


EXISTING GROUND FLOOR (1:100)

PROJECT:
SINGLE STOREY REAR EXTENSION,
DOUBLE STOREY SIDE EXTENSION,
SINGLE STOREY FRONT EXTENSION,

CLIENT:
[REDACTED]
4 THE ORCHARD
TONWELL
HERTS
SG12 0HR

DRAWN CMM TEL 01283 845270

REV.

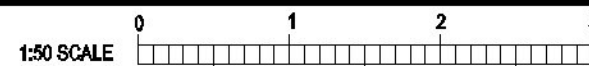

DRAWING No
3140 A3

DATE
DEC 2021

SCALE
1:50 1:100 @ A3

SHEET No
2 OF 7