



ALL DIMENSIONS TO BE CHECKED ON SITE PRIOR TO COMMENCEMENT. NO STRUCTURAL CHANGES TO BE MADE WITHOUT AUTHORITY.

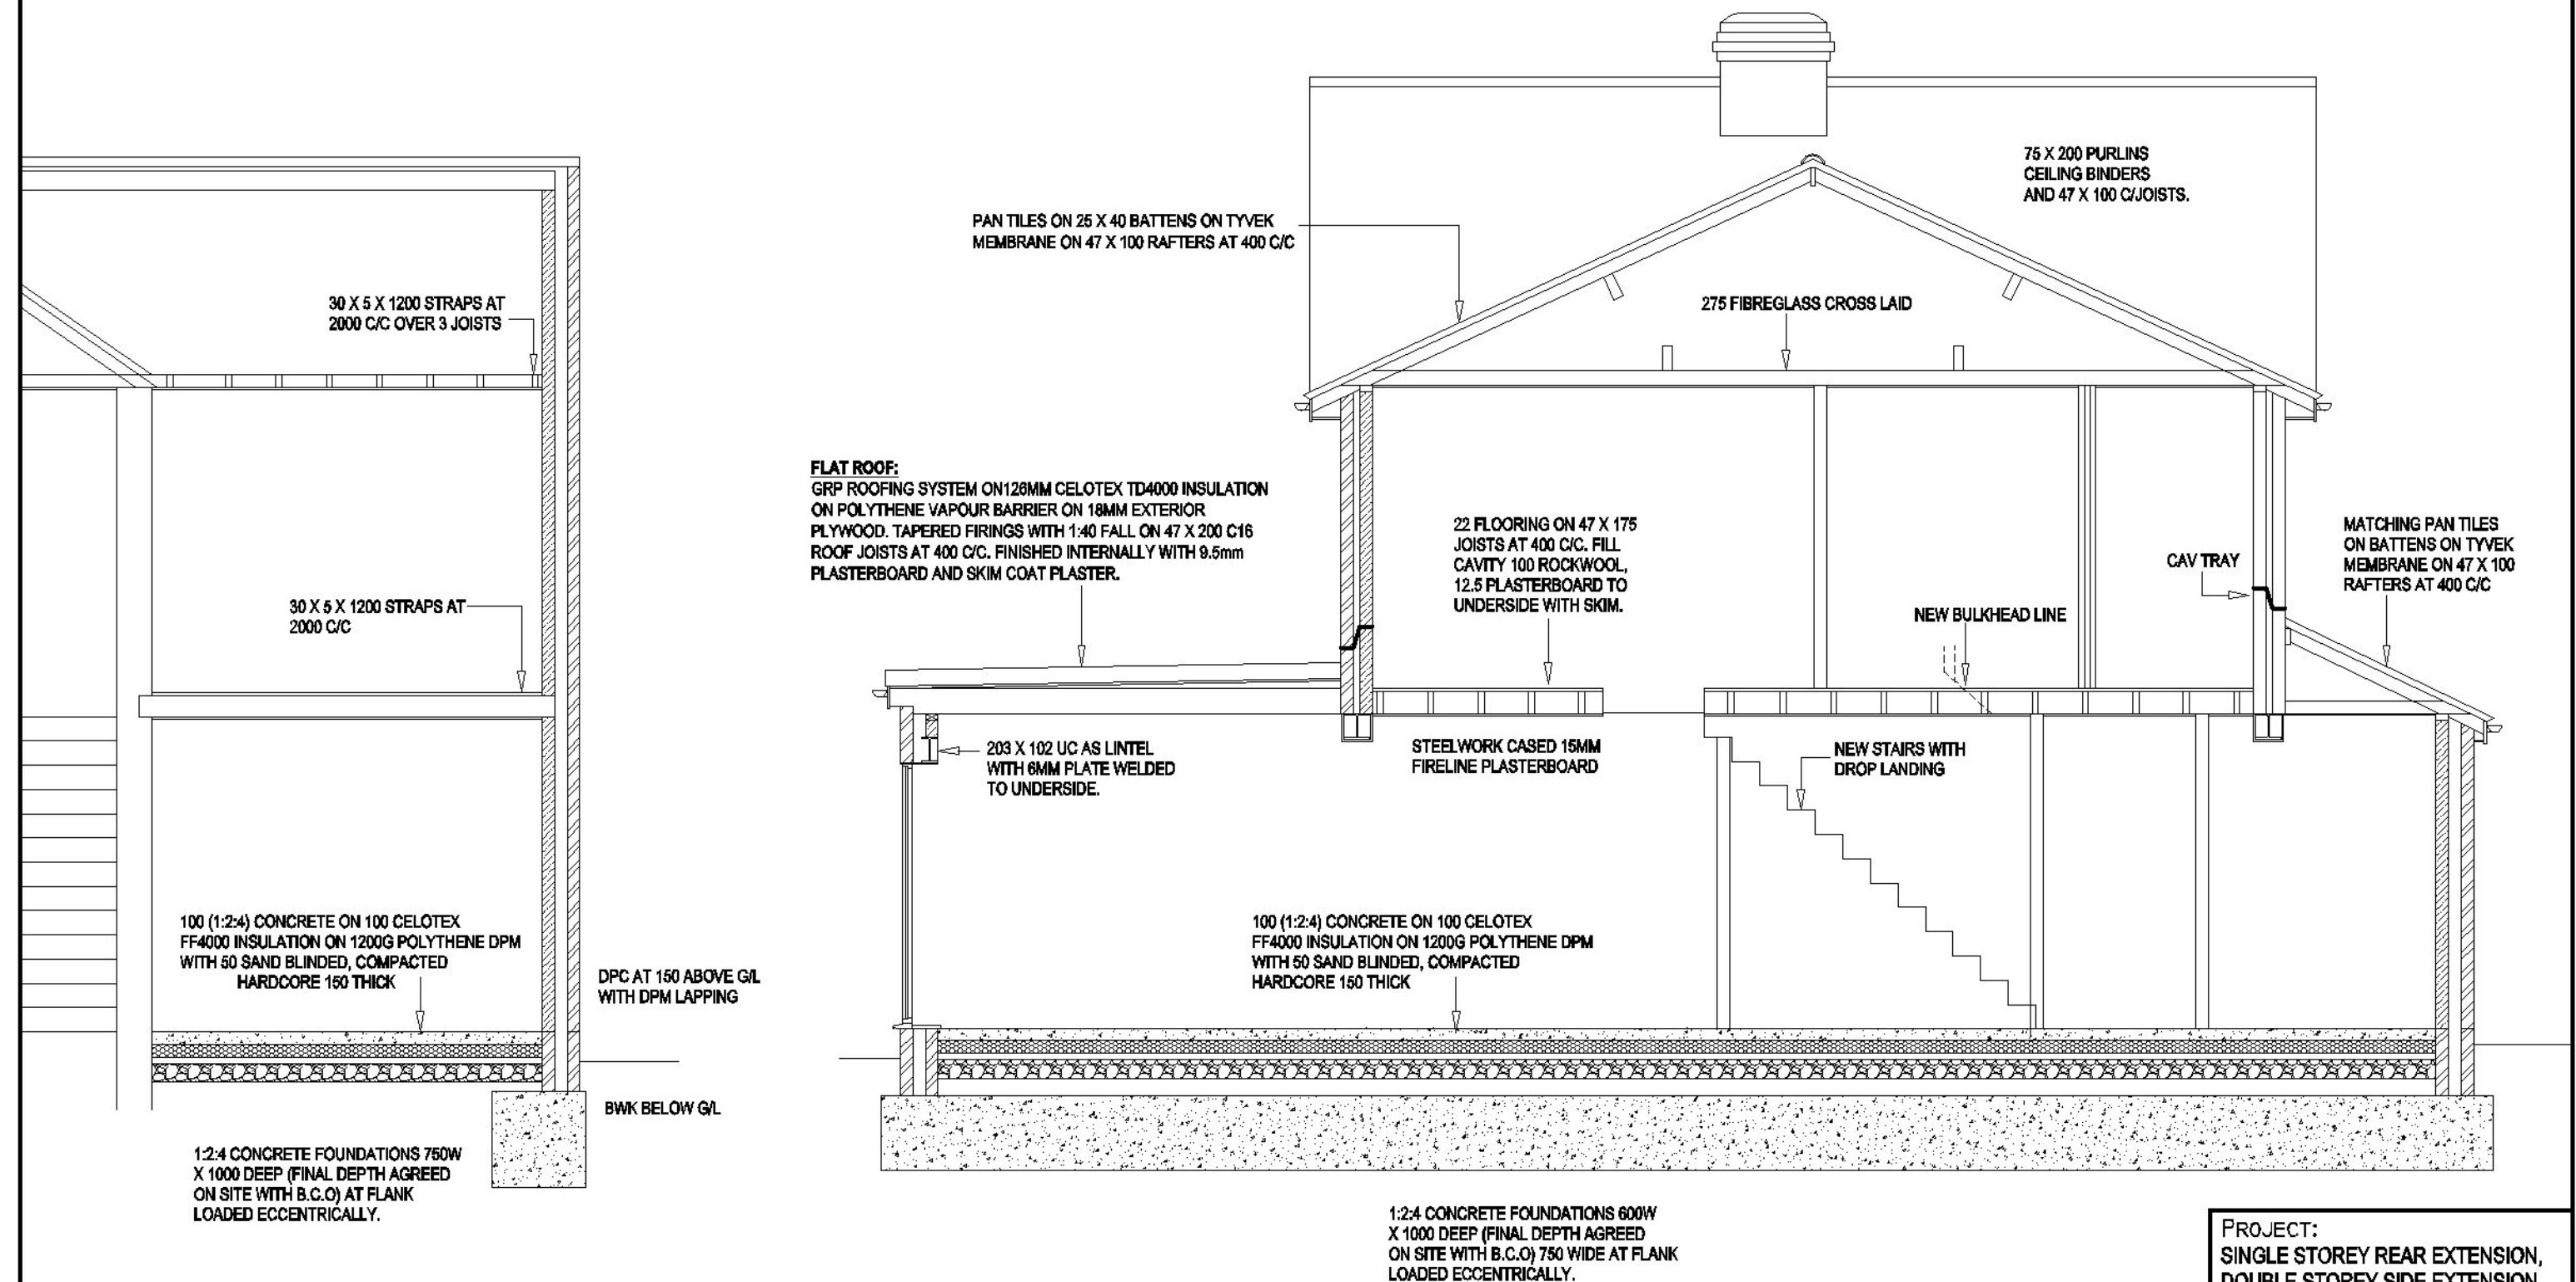

PROJECT:
SINGLE STOREY REAR EXTENSION,
DOUBLE STOREY SIDE EXTENSION,
SINGLE STOREY FRONT EXTENSION,

CLIENT:
████████████████████
4 THE ORCHARD
TONWELL
HERTS
SG12 0HR

REV.

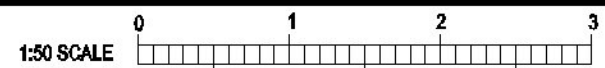

DRAWING No
3140 A3

DATE
DEC 2021

SCALE
1:50 1:100 @ A3

SHEET No
3 OF 7

DRAWN CMM TEL 01283 845270