




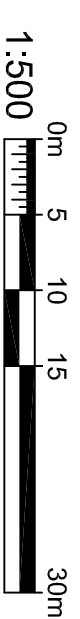
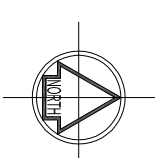


Symbol	Quantity	Article number	Article name	Equipment
	13	V13S-56-4K	VISAGE LED 3	1XLED 56 W
	20	V13S-56-14B-4K	VISAGE LED 3	1XLED 56 W
	3	R11S150-5K	REGOR LED 11 SPORT	1XLED 150 W
	7	SEN-30-4K	SENTINEL LED	1XLED 30 W
	8	NOT SPECIFIED	NOT SPECIFIED	1XCCTV UNIT



DANIEL CONNALL PARTNERSHIP

Chartered Surveyors

The Glasshouse
King's Lane, Norwich, NR1 3PS
t: 01603 629421
f: 01603 620181
e: norwich@danielconnall.co.uk
w: www.danielconnall.co.uk

NOTES:
ALL FIGURED DIMENSIONS MUST BE CHECKED ON SITE PRIOR TO MANUFACTURE OF FITTINGS, ORDERING OF MATERIALS AND EQUIPMENT AND COMMENCING ON SITE. DO NOT SCALE FROM DRAWINGS.
ANY CONFLICTING INFORMATION FOUND ON THE DRAWING MUST BE REPORTED FOR CLARIFICATION.
ALL MATERIALS AND WORKMANSHIP TO BE IN ACCORDANCE WITH RELEVANT AND CURRENT BRITISH STANDARDS AND CODES OF PRACTICE.

CLIENT
Sands Agricultural Machinery Ltd
Sutton Road, Catfield

DRAWING
Prop. Ext. Lighting & CCTV, P2

DATE: 08/11/21 © Daniel Connall LLP
DRAWN: OT SCALE: 1:500 @A3
CHECKED: RD

DRAWING No 03004.28 REV -