
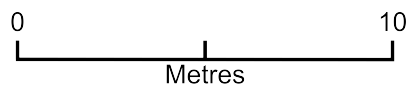


Number 22 Drop Kerb

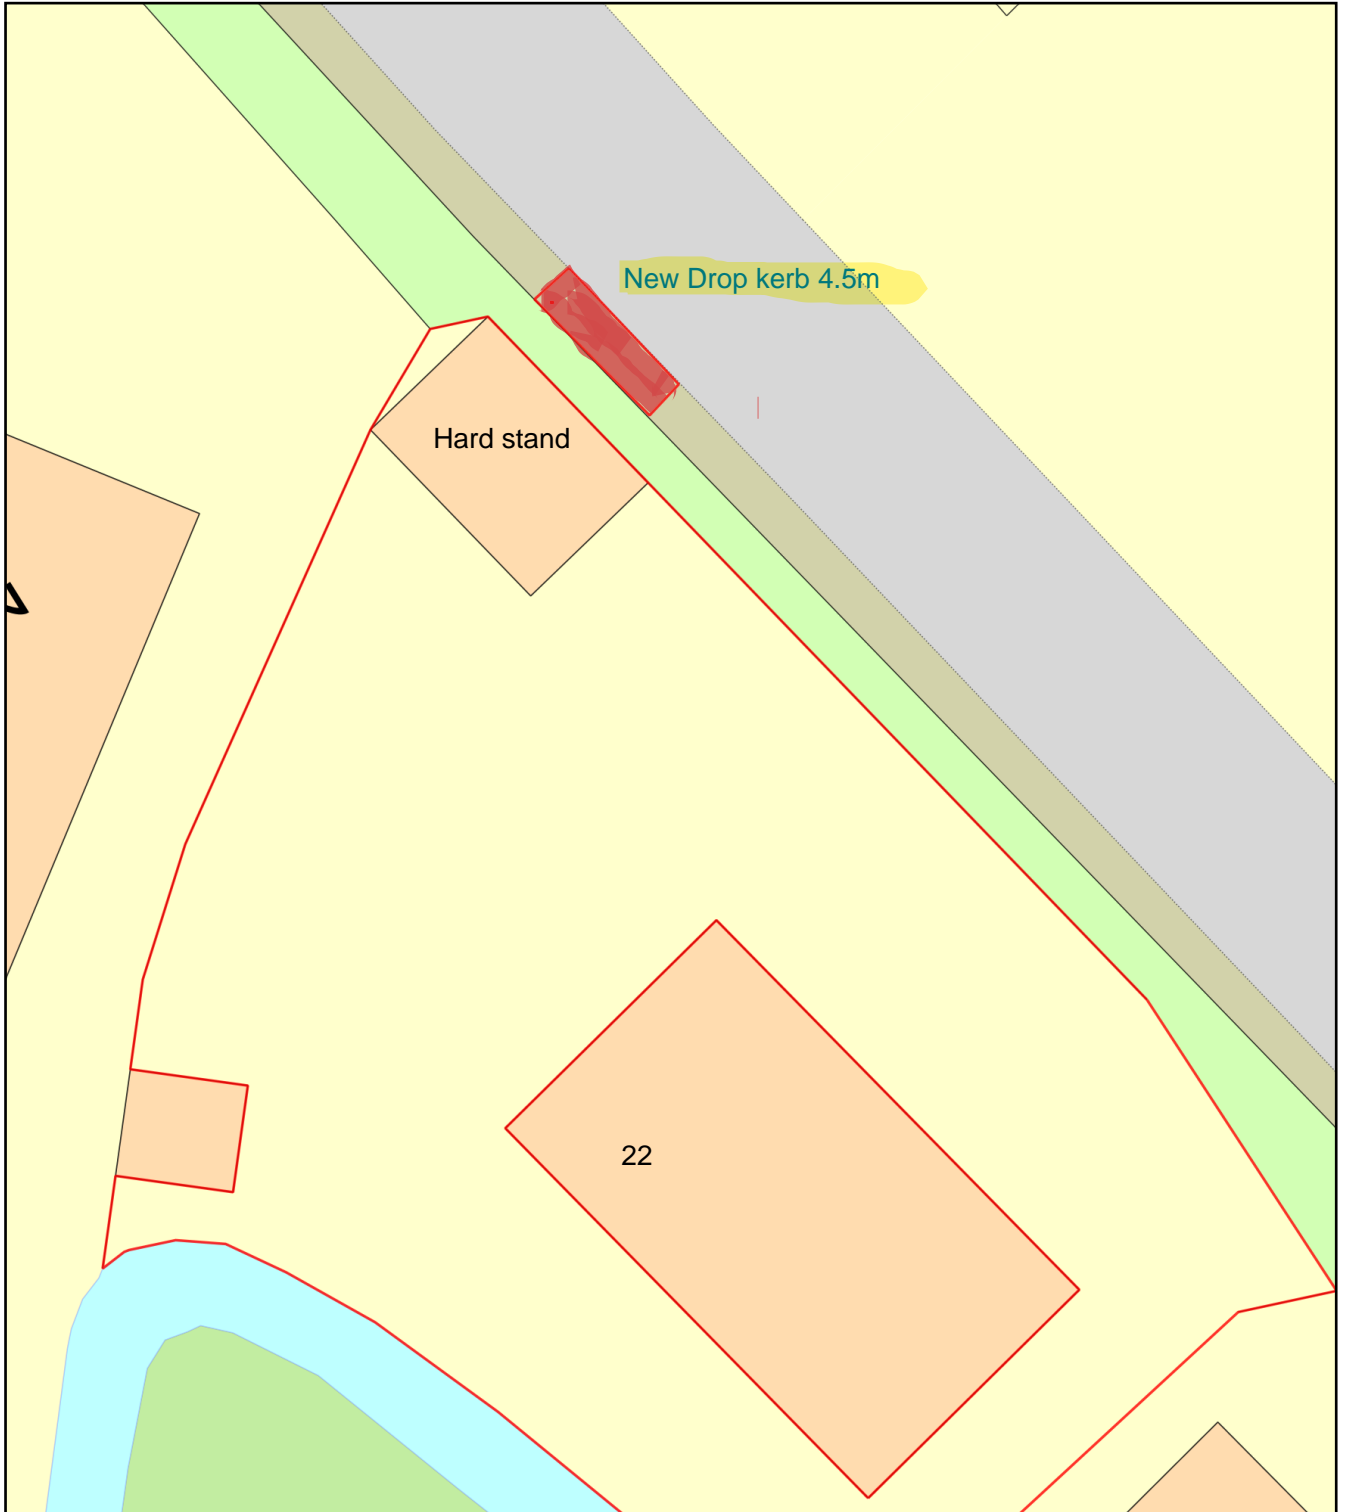

Plan Produced for: Mr A Scicluna-Davies

Date Produced: 30 Nov 2021

Plan Reference Number: TQRQM21334183430750

Scale: 1:200 @ A4