



FRONT ELEVATION

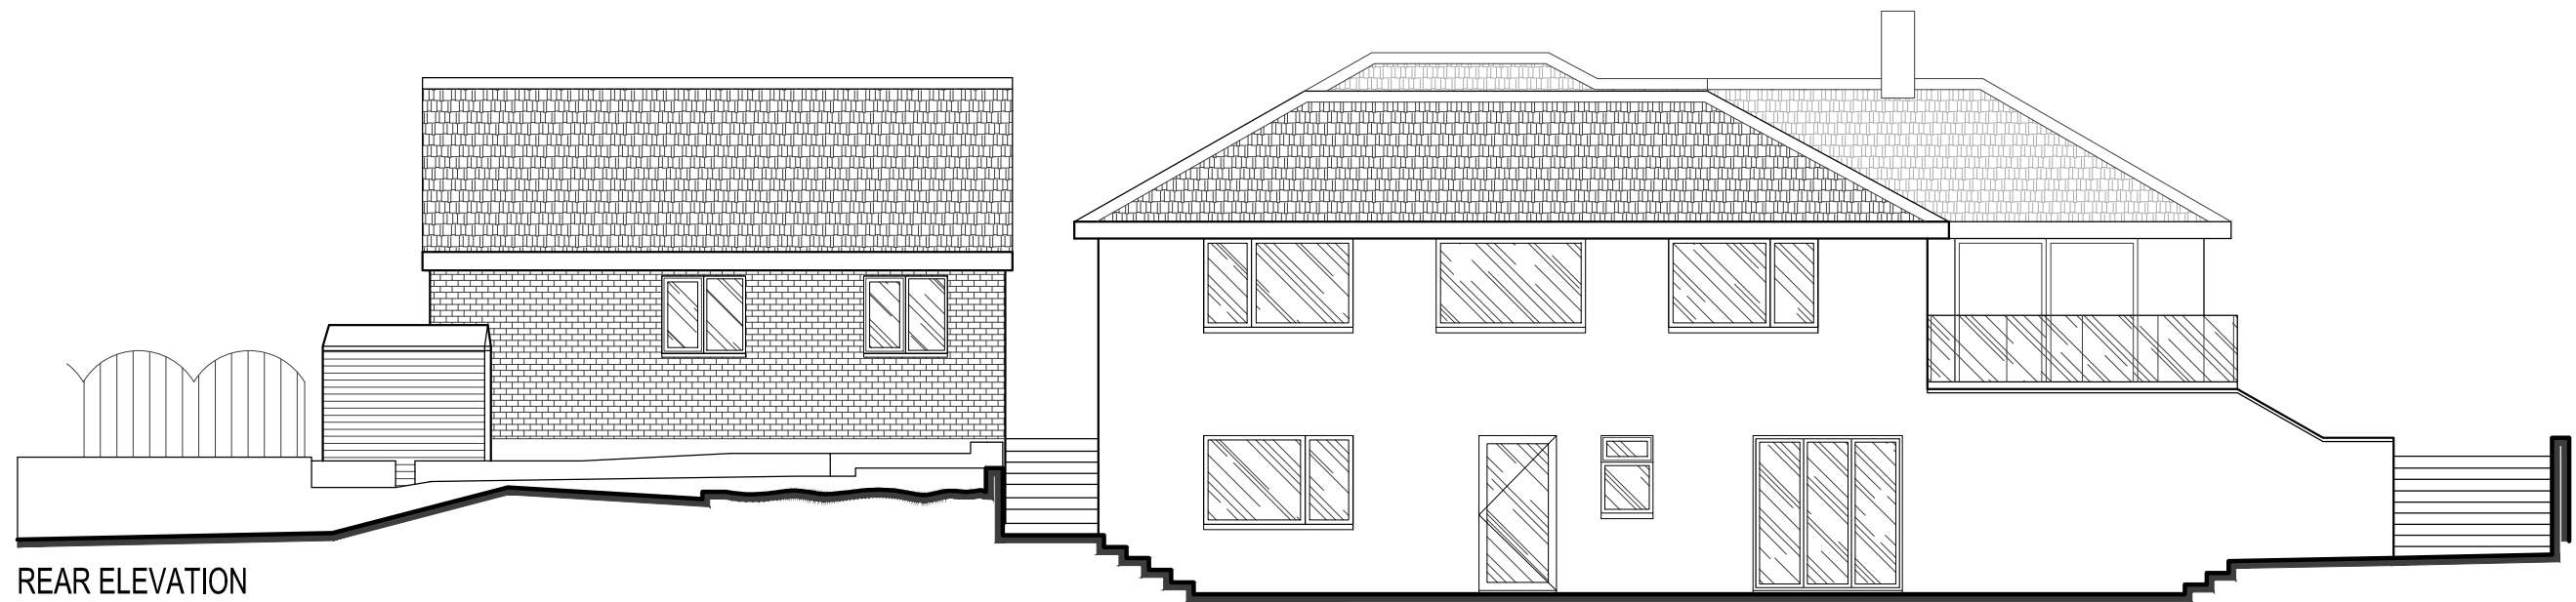

REAR ELEVATION

SCALE BAR DIVIDED INTO 25mm SEGMENTS @ A3

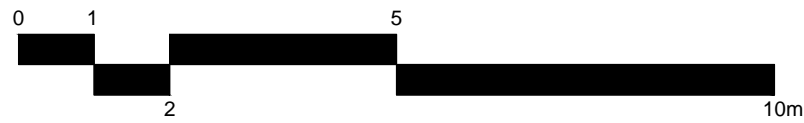

SCALE BAR @ 1:100

201 GREENWICH HIGH ROAD T: 0208 858 6788
 LONDON F: 0208 305 2410
 SE10 8NB bbp@bruntonboobyer.com

THE BRUNTON BOOBYER PARTNERSHIP
 CHARTERED ARCHITECTS

LAND ADJ.	scale	drawn	date
1 GRANGE CLOSE	1:100@A3	4136	09.07.21
EXISTING ELEVATIONS	1086/04	A	rev