



SIDE ELEVATION

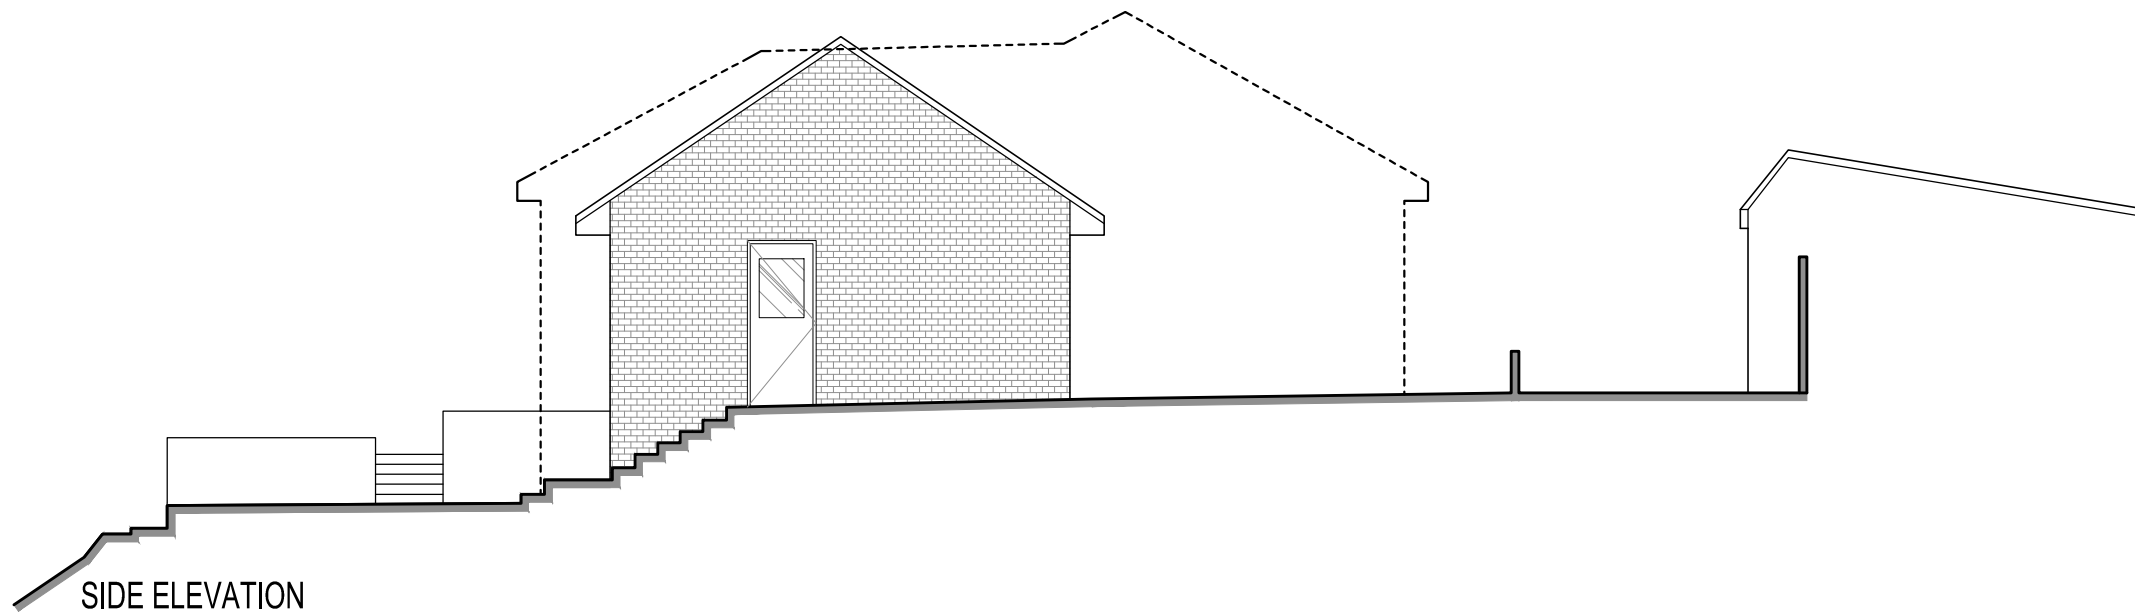


SIDE ELEVATION

SCALE BAR DIVIDED INTO 25mm SEGMENTS @ A3

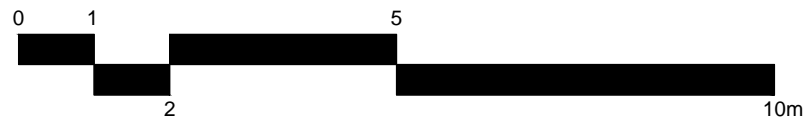

SCALE BAR @ 1:100

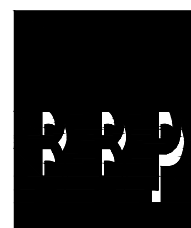

201 GREENWICH HIGH ROAD T: 0208 858 6788  
 LONDON F: 0208 305 2410  
 SE10 8NB bbp@bruntonboobyer.com  
**THE BRUNTON BOOBYER  
 PARTNERSHIP**  
 CHARTERED ARCHITECTS

LAND ADJ. 1 GRANGE CLOSE	scale 1:100@A3	drawn 4136	date 18.12.20
EXISTING ELEVATIONS	1086/05	rev	