


No. 2 Summit Close

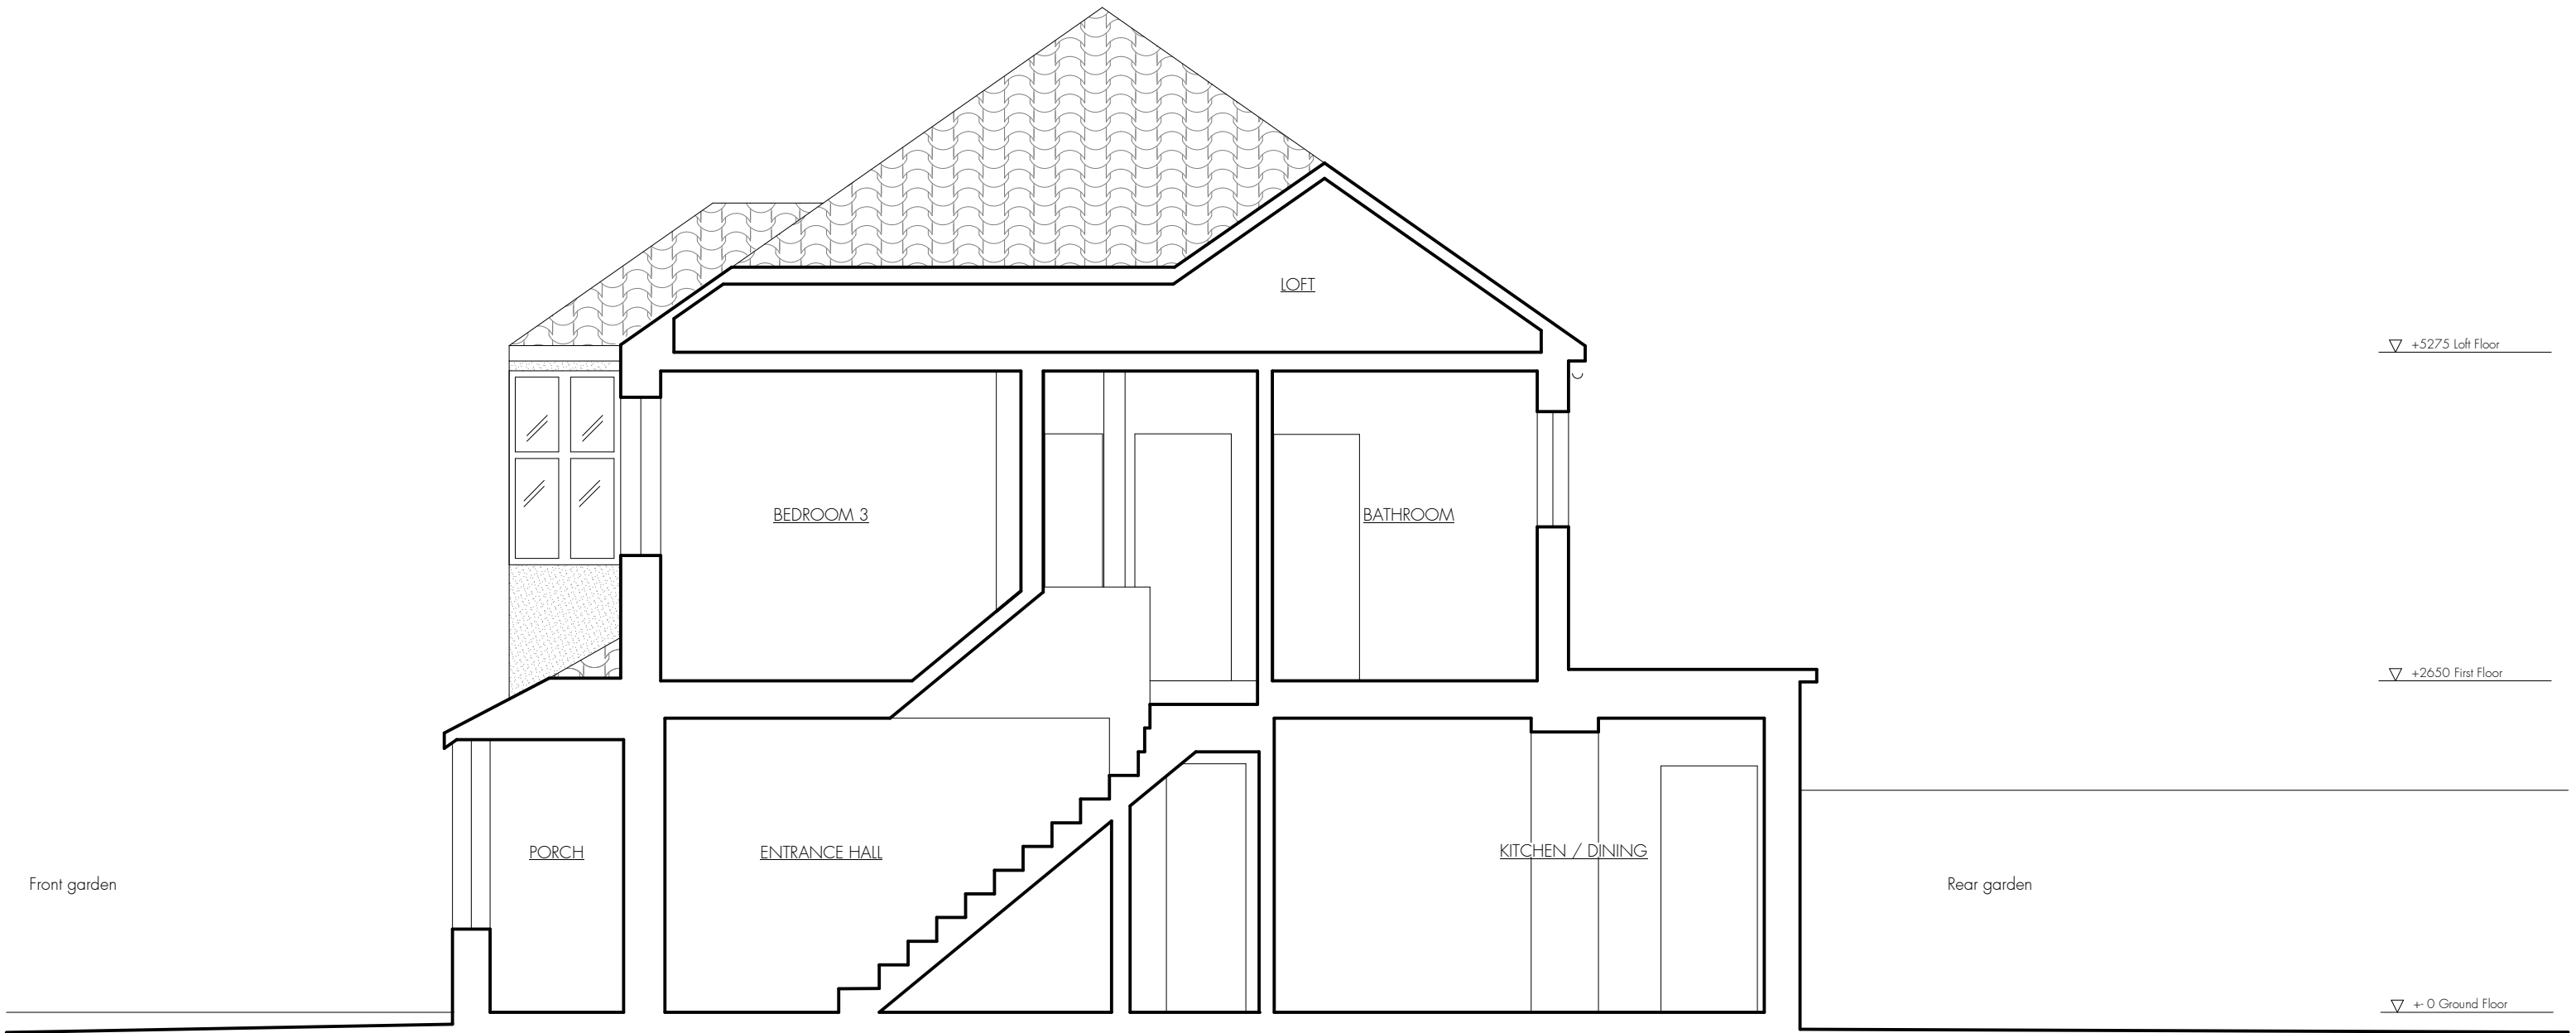

REV	DATE	DESCRIPTION
-	09/12/2021	Issued for Planning

OFFICE TEN

architecture@officeten.co.uk  
0044 (0)20 8961 3196  
www.officeten.co.uk  
37B Sellons Avenue  
London NW10 4HJ  
UK

ALL DIMENSIONS IN MM UNLESS OTHERWISE NOTED - DO NOT SCALE FROM THIS DRAWING

THIS DRAWING IS TO BE READ IN CONJUNCTION WITH ALL RELEVANT DRAWINGS AND SPECIFICATIONS, BOTH ARCHITECTURAL AND FROM OTHER CONSULTANTS

REPORT ANY ERRORS, CONTRADICTIONS OR OMISSIONS TO THE ARCHITECT IMMEDIATELY

PROJECT

Summit Close

2 Summit Close London N14 7NR



DRAWING TITLE

Existing Section A-A

PROJECT NO.  
PROJECT STATUS  
DRAWING SCALE

21-004  
PLANNING  
1:50 at A3

DRAWING NO.

P.140

REV.

-