


No. 2 Summit Close

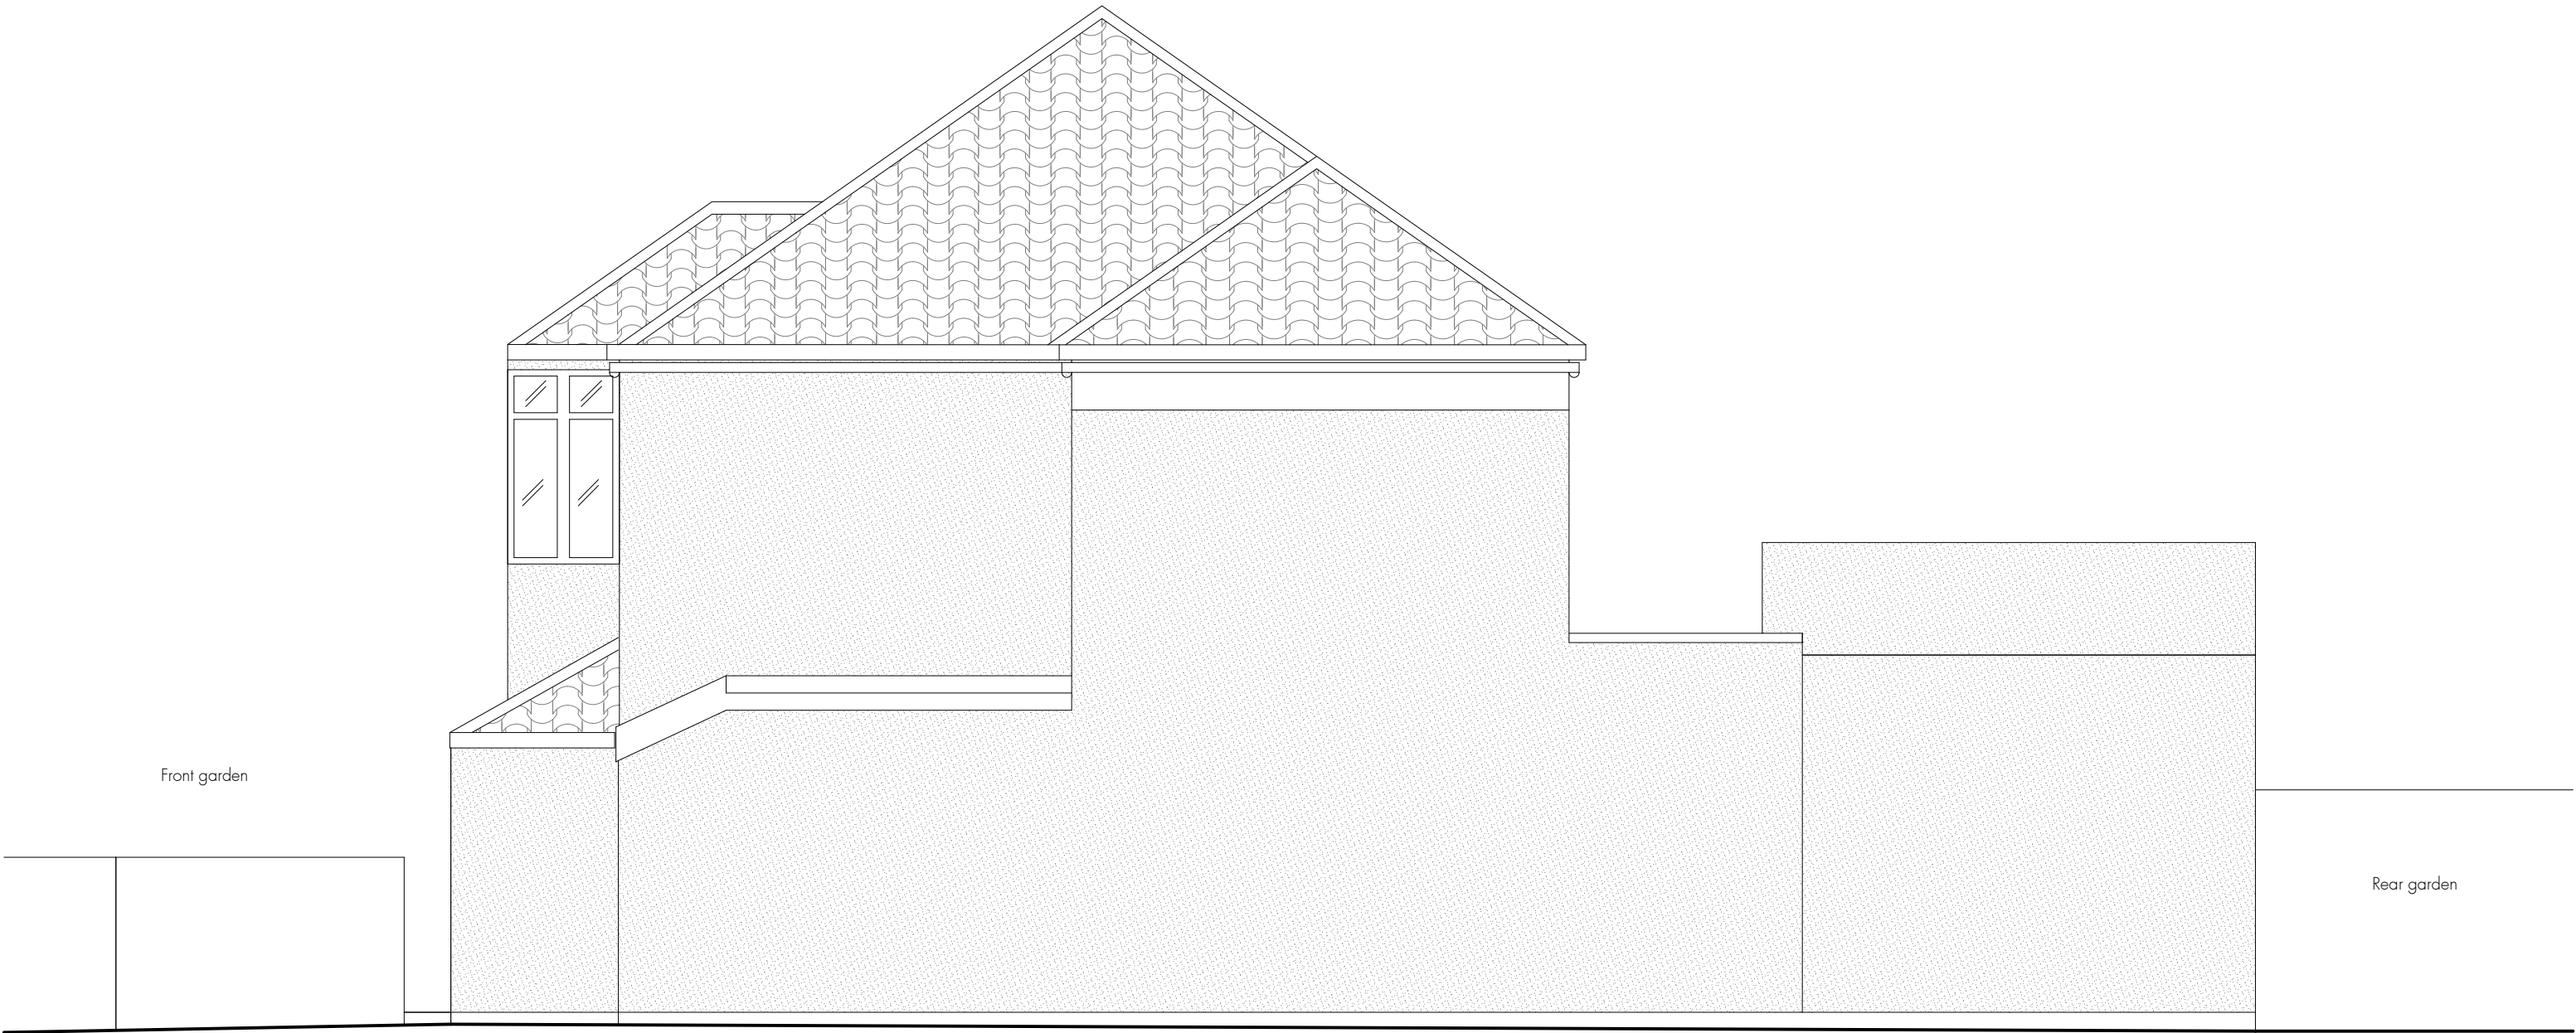

REV	DATE	DESCRIPTION
-	09/12/2021	Issued for Planning

**OFFICE TEN**  
architecture@officeten.co.uk  
0044 (0)20 8961 3196  
www.officeten.co.uk  
37B Sellons Avenue  
London NW10 4HJ  
UK

ALL DIMENSIONS IN MM UNLESS OTHERWISE NOTED - DO NOT SCALE FROM THIS DRAWING

THIS DRAWING IS TO BE READ IN CONJUNCTION WITH ALL RELEVANT DRAWINGS AND SPECIFICATIONS, BOTH ARCHITECTURAL AND FROM OTHER CONSULTANTS

REPORT ANY ERRORS, CONTRADICTIONS OR OMISSIONS TO THE ARCHITECT IMMEDIATELY

PROJECT	
<b>Summit Close</b> 2 Summit Close London N14 7NR	
DRAWING TITLE	
<b>Proposed Side Elevation</b>	
PROJECT NO.	<b>21-004</b>
PROJECT STATUS	<b>PLANNING</b>
DRAWING SCALE	<b>1:50 at A3</b>
DRAWING NO.	<b>P.301</b>
REV.	-