


No. 2 Summit Close

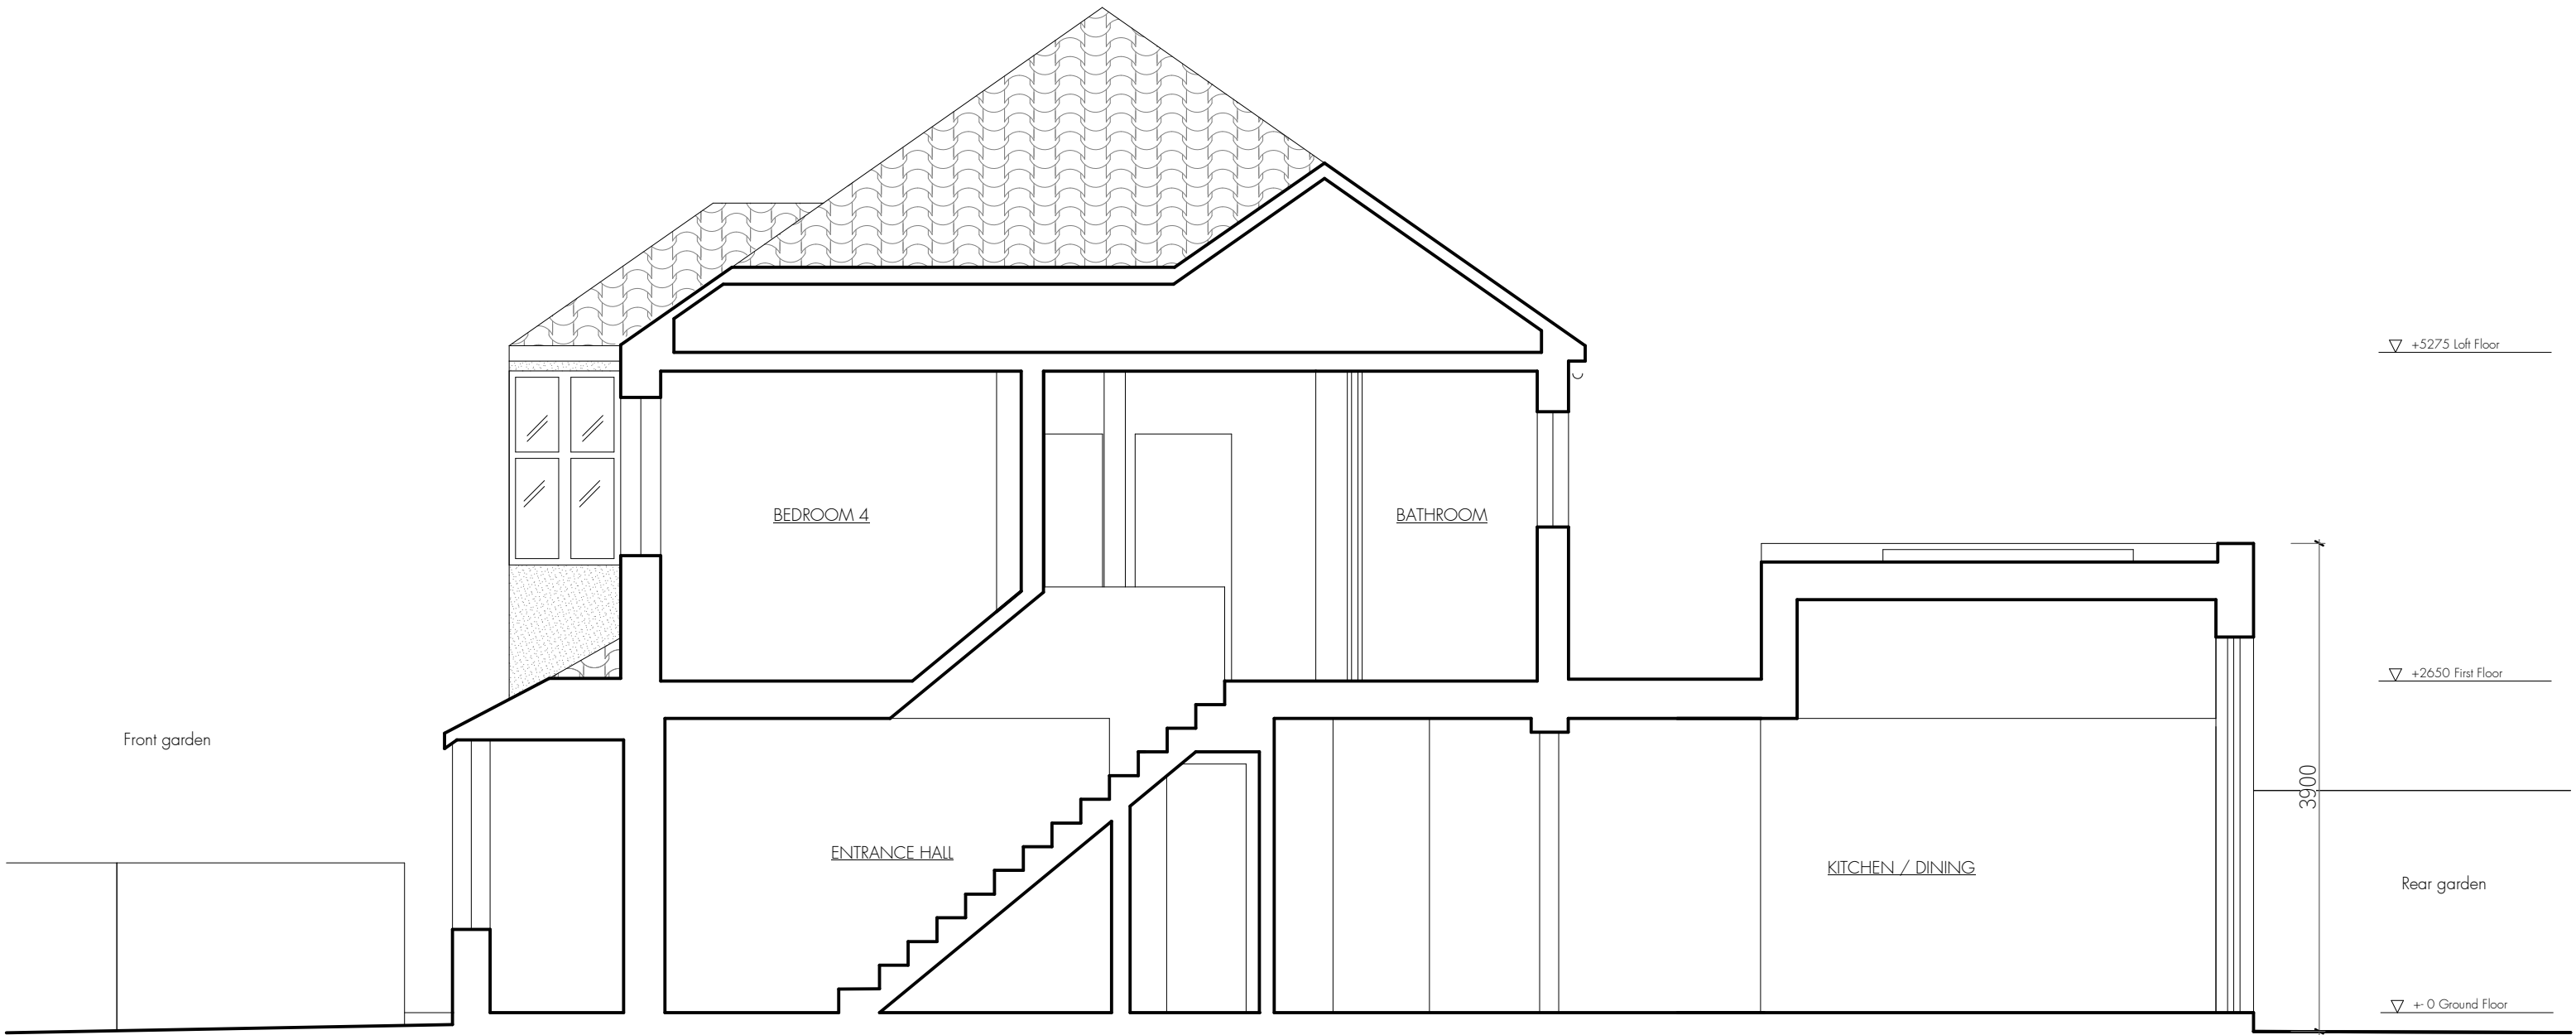

REV	DATE	DESCRIPTION
-	09/12/2021	Issued for Planning

OFFICE TEN

architecture@officeten.co.uk
0044 (0)20 8961 3196
www.officeten.co.uk
37B Sellons Avenue
London NW10 4HJ
UK

ALL DIMENSIONS IN MM UNLESS OTHERWISE NOTED - DO NOT SCALE FROM THIS DRAWING

THIS DRAWING IS TO BE READ IN CONJUNCTION WITH ALL RELEVANT DRAWINGS AND SPECIFICATIONS, BOTH ARCHITECTURAL AND FROM OTHER CONSULTANTS

REPORT ANY ERRORS, CONTRADICTIONS OR OMISSIONS TO THE ARCHITECT IMMEDIATELY

PROJECT

Summit Close

2 Summit Close London N14 7NR

DRAWING TITLE

Proposed Section A

PROJECT NO.	21-004
PROJECT STATUS	PLANNING
DRAWING SCALE	1:50 at A3

DRAWING NO.	REV.
P.400	-