


Do not scale from this drawing. All dimensions to be checked on site prior to manufacture and construction. This drawing is the property of Harrison Ince Holdings Limited and should not be reproduced without permission.  
 All discrepancies to be brought to the attention of the architect immediately.  
 This drawing is to be read in conjunction with the specification / bill of quantities and related drawings.

REVISIONS

FIRST ISSUE

05.03.2020 OC

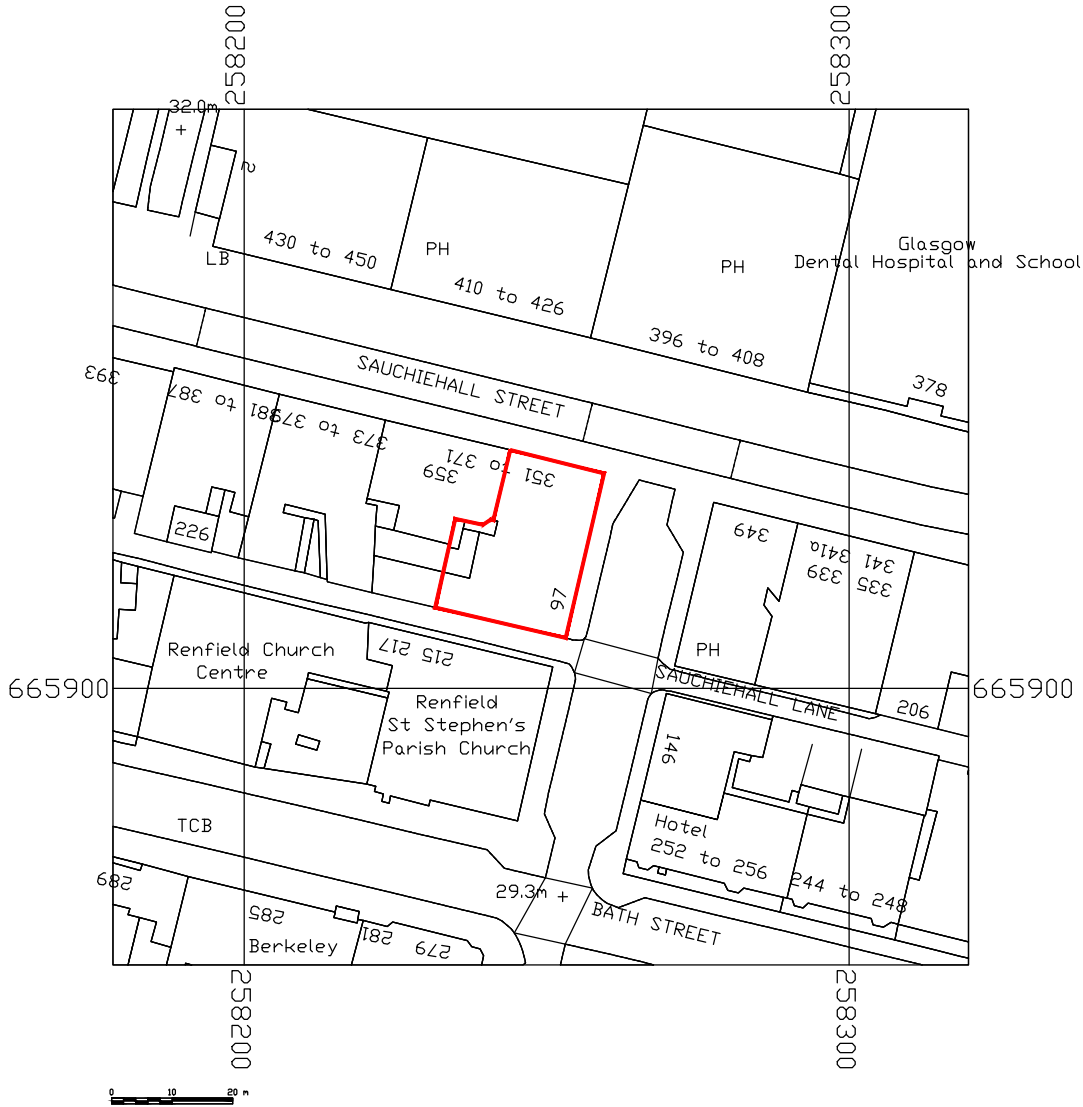

**HARRISON INCE**

ARCHITECTS INTERIOR DESIGNERS

CLIENT	JD WETHERSPOON PLC	
PROJECT	THE HENGLERS CIRCUS - 259-263 SAUCHIEHALL ST, GLASGOW, G2 3HU	
TITLE	BLOCK PLAN	
DATE	FEB 2020	SCALE 1:50 @ A4
JOB NO.	PN1903-07	DWG. NO. AP01
DRAWN	CAD/OC	CHECKED

SUN HOUSE  
 2-4 LITTLE PETER STREET  
 KNOTT MILL  
 MANCHESTER  
 M15 4PS  
 TEL: 0161 236 3650  
 EMAIL: enquiries@harrison-ince.co.uk