


Do not scale from this drawing. All dimensions to be checked on site prior to manufacture and construction. This drawing is the property of Harrison Ince Holdings Limited and should not be reproduced without permission.
 All discrepancies to be brought to the attention of the architect immediately.
 This drawing is to be read in conjunction with the specification / bill of quantities and related drawings.

REVISIONS


- FIRST ISSUE

07.12.2021 NS

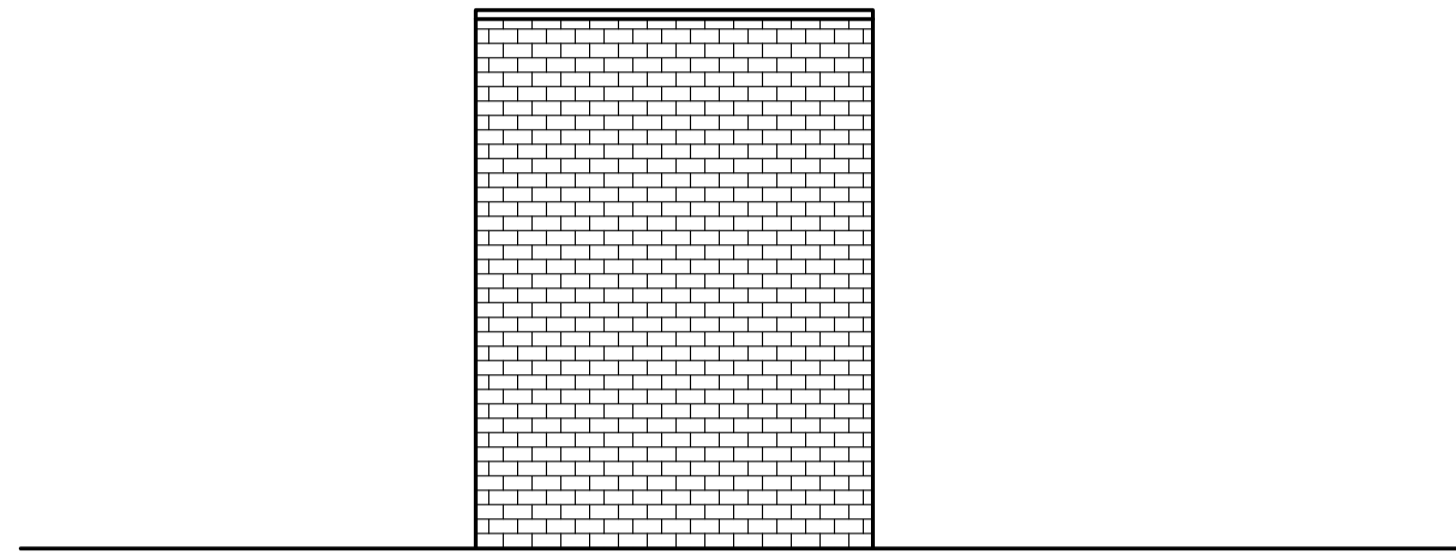


EXISTING ELEVATION

Scale 1:50

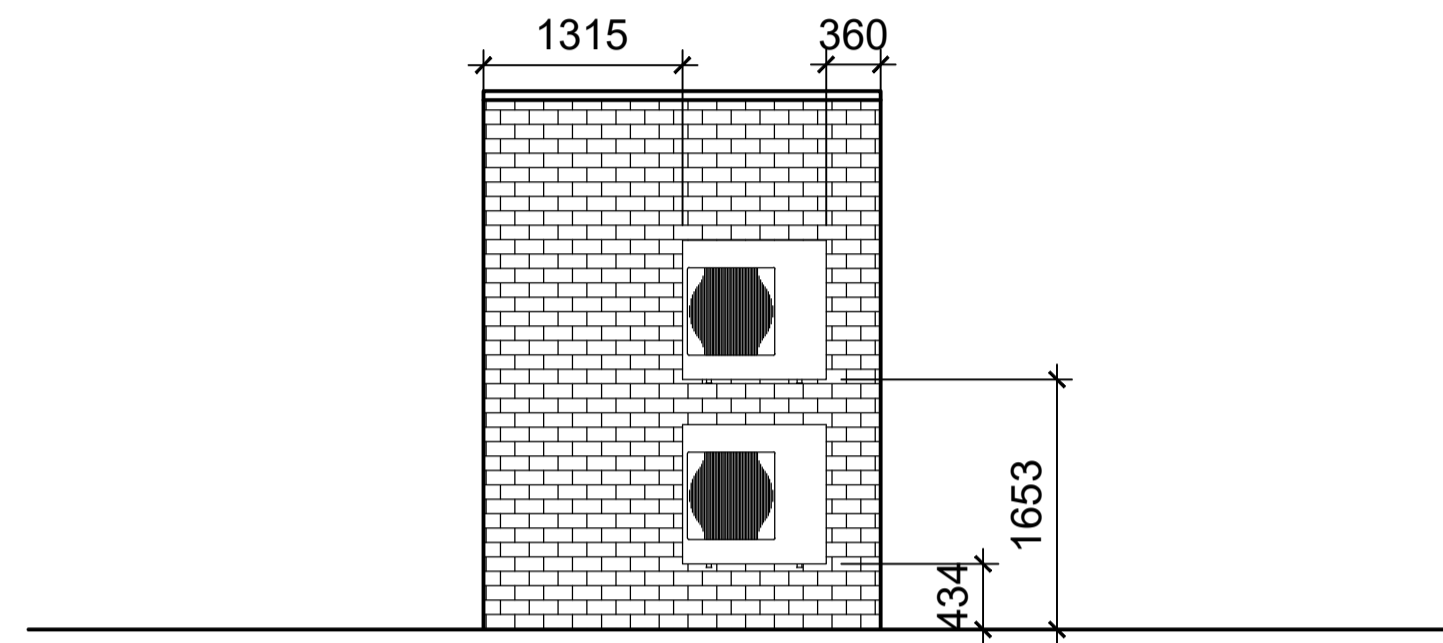


PROPOSED ELEVATION

Scale 1:50

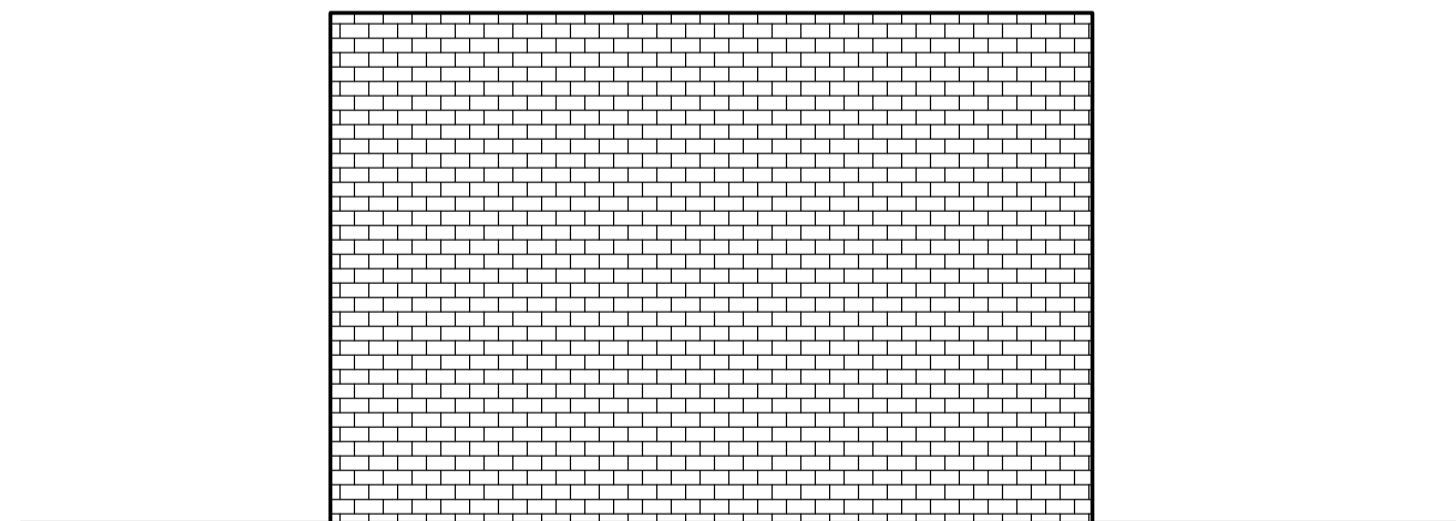


EXISTING ELEVATION

Scale 1:50

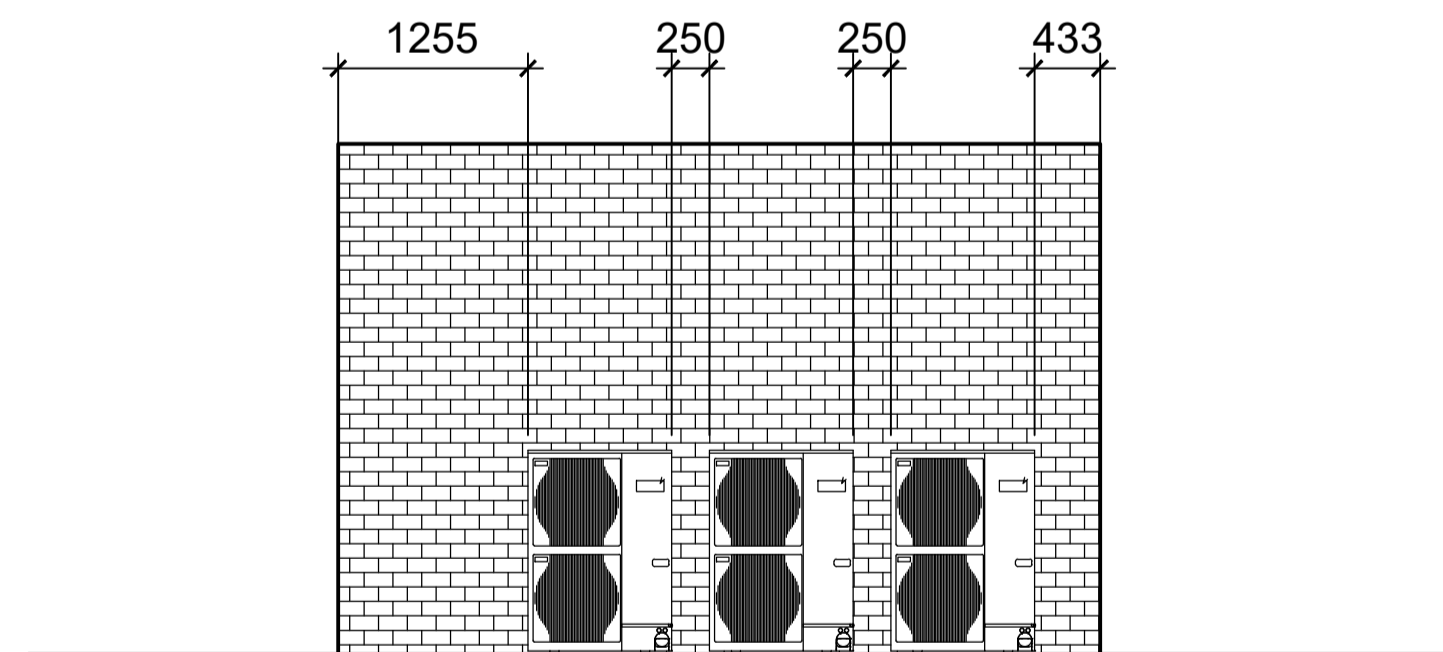

PROPOSED ELEVATION

Scale 1:50

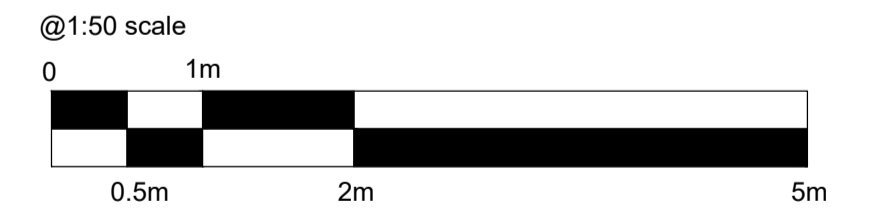

HARRISON INCE

ARCHITECTS INTERIOR DESIGNERS

CLIENT
JD WETHERSPOON PLC

PROJECT
THE HENGLERS CIRCUS - 259-263 SAUCHIEHALL ST, GLASGOW, G2 3HU

TITLE
EXISTING AND PROPOSED ELEVATIONS

DATE
DECEMBER 2021

SCALE
1:50 @ A1

2-4 LITTLE PETER STREET
KNOTT MILL
MANCHESTER
M15 4PS
TEL: 0161 236 3650
EMAIL: enquiries@harrison-ince.co.uk

JOB NO.
PN1903-07

DWG. NO.
AV01

DRAWN
CAD/NS

CHECKED