
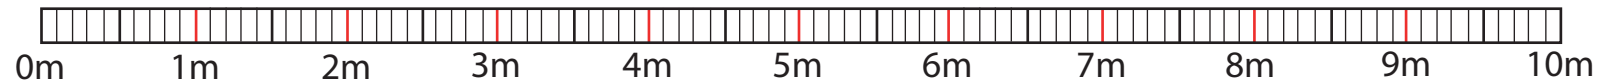


Ancillary Building - Floor Plan

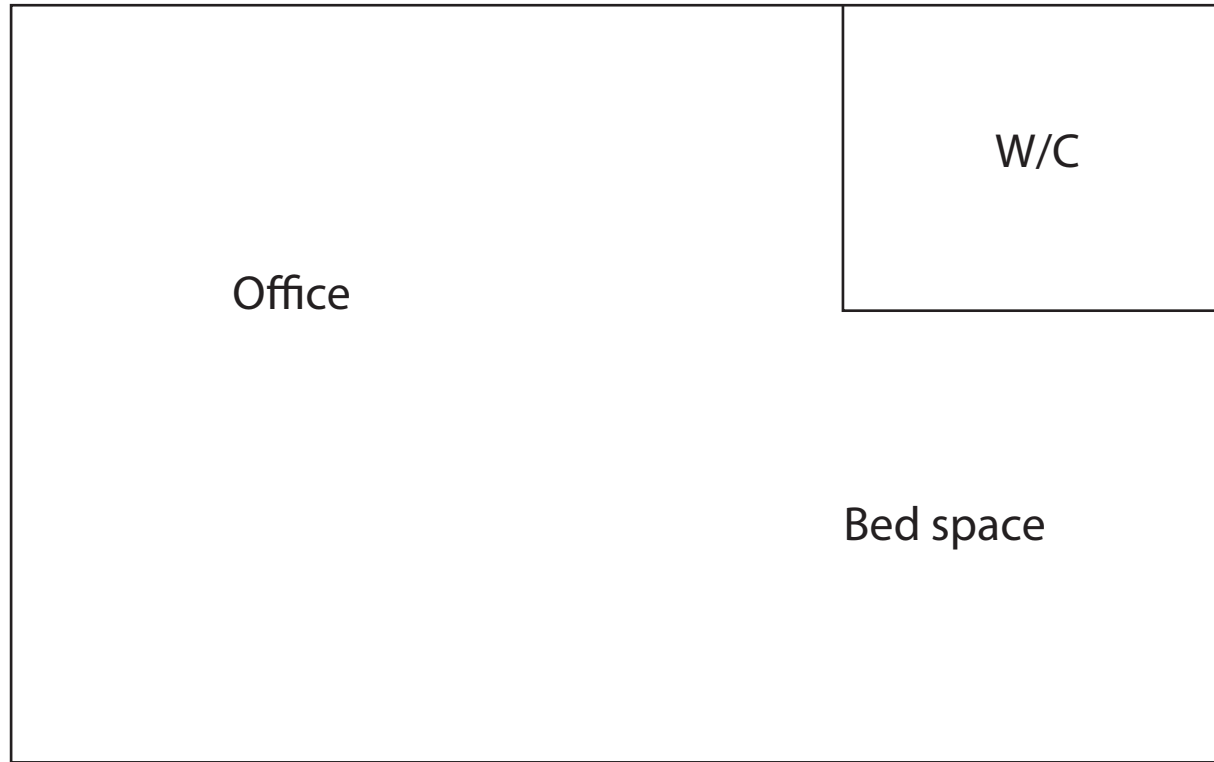

1:50 SCALE ON A4