
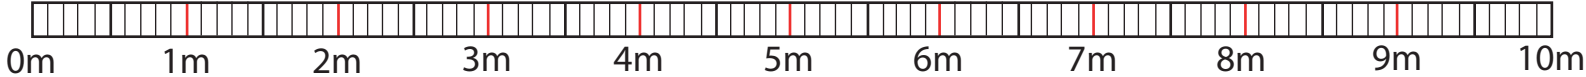


Ancillary Building - Front and Rear Elevations

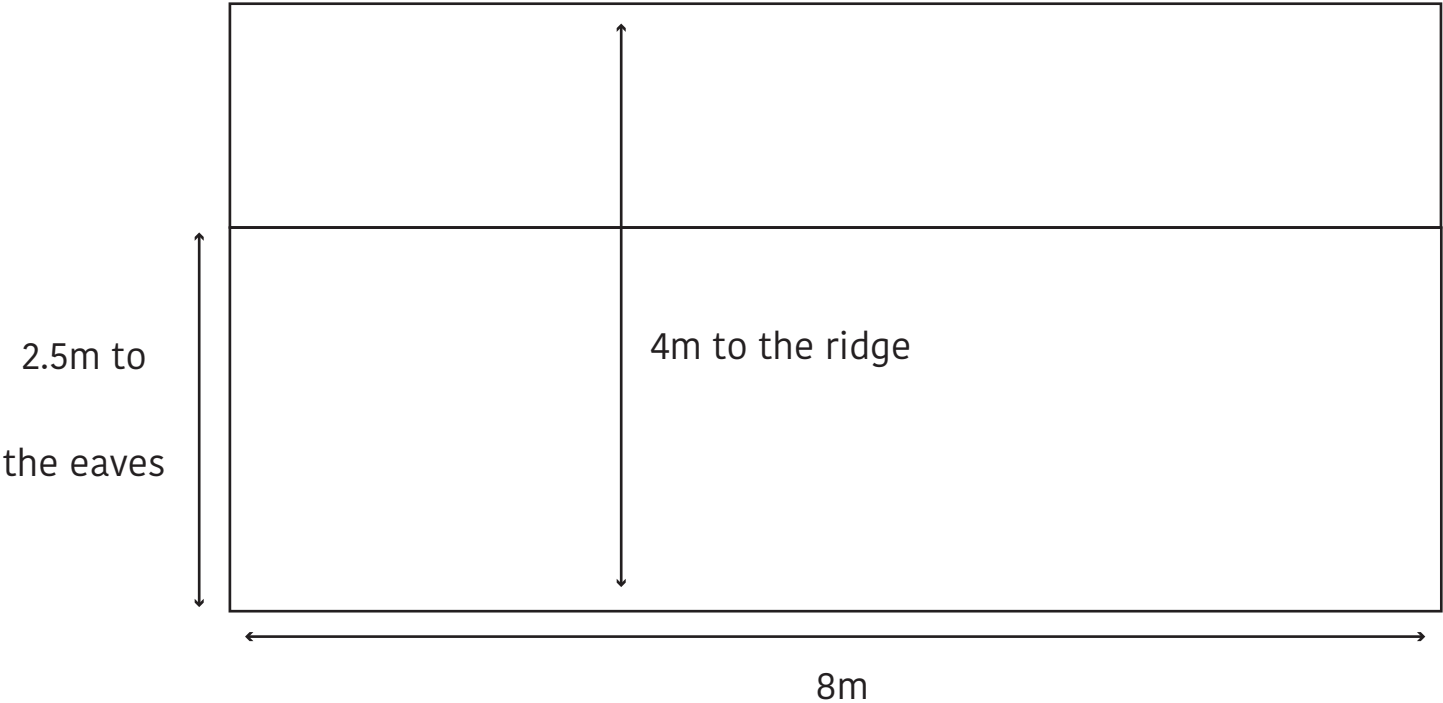

1:50 SCALE ON A4