

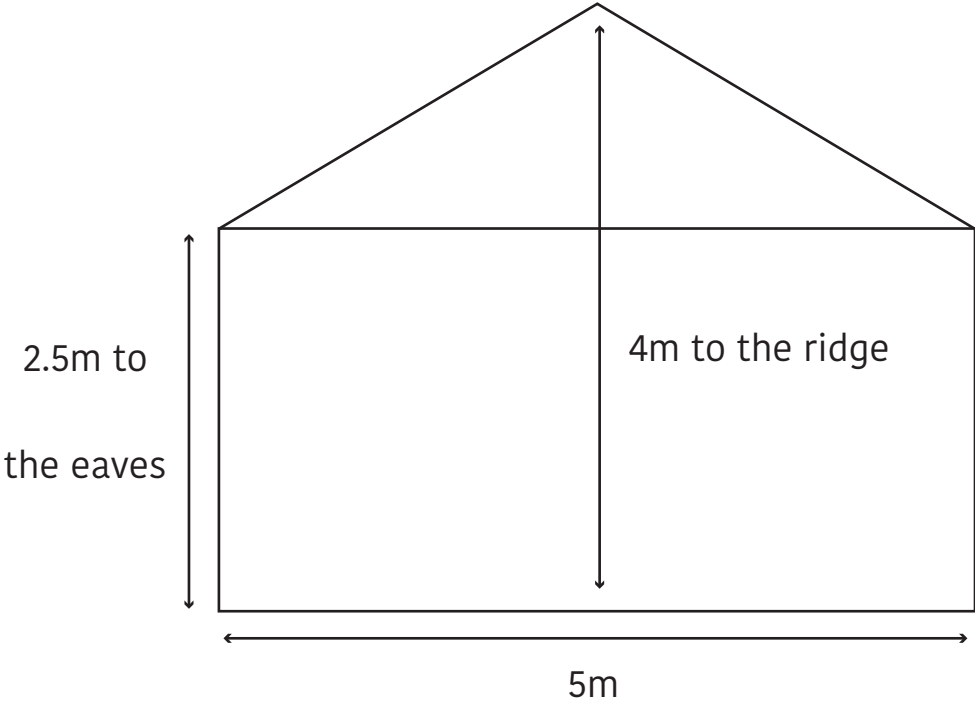


# Ancillary Building - Side Elevations

East elevation

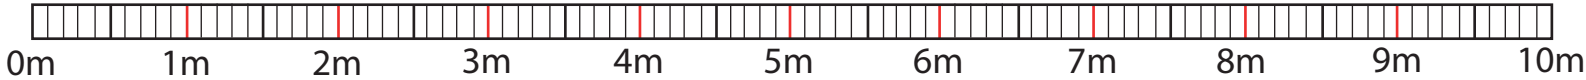

West elevation

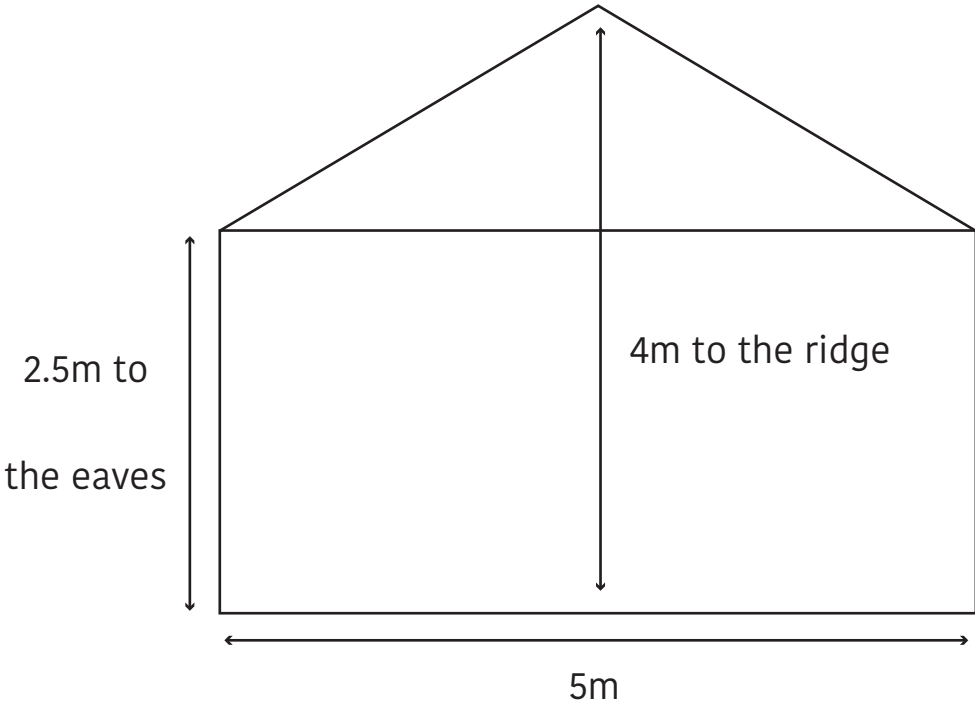

1:50 SCALE ON A4