

URBANIST ARCHITECTURE

133 Creek Road London SE8 3BU
 Tel: 0203 793 7878
 E-mail: info@urbanistarchitecture.co.uk
 Web: www.urbanistarchitecture.co.uk

Our Ref: DA74TR

61 Normanhurst Ave Bexleyheath
 London DA7 4TR
 Drawing Name
 Swept_Path_Layout_08_

Project Description

Extension of property by way of conversion of garage, first-floor extension, and dormer loft addition; conversion into 2 x 3 bed self contained flats with refuse storage, cycle provision, car parking and amenity area.

Drawing Scale

1/100 @A3

Drawing Status

Planning
 Preliminary

Date

01 August 2018

Checked by


Urbanist Architecture
 Design Department

Notes

1. Permission granted to reproduce for Non-Commercial Use only. Urbanist Architecture Ltd take the protection of their copyright very seriously.
2. The owner of the property (or land) is ultimately responsible for complying with the relevant Planning Rules, Building Regulations and Party Wall etc. Act.
3. All dimensions and levels to be checked and verified on site by the principal contractor before ordering materials or commencing work.
4. Urbanist Architecture Ltd to be informed by the principal contractor of any discrepancies before ordering materials or commencing work.
5. This drawing is to be read in conjunction with DAS and all other relevant drawings and documentation; any discrepancies to be brought to the attention of Urbanist Architecture Ltd



**URBANIST
 ARCHITECTURE**

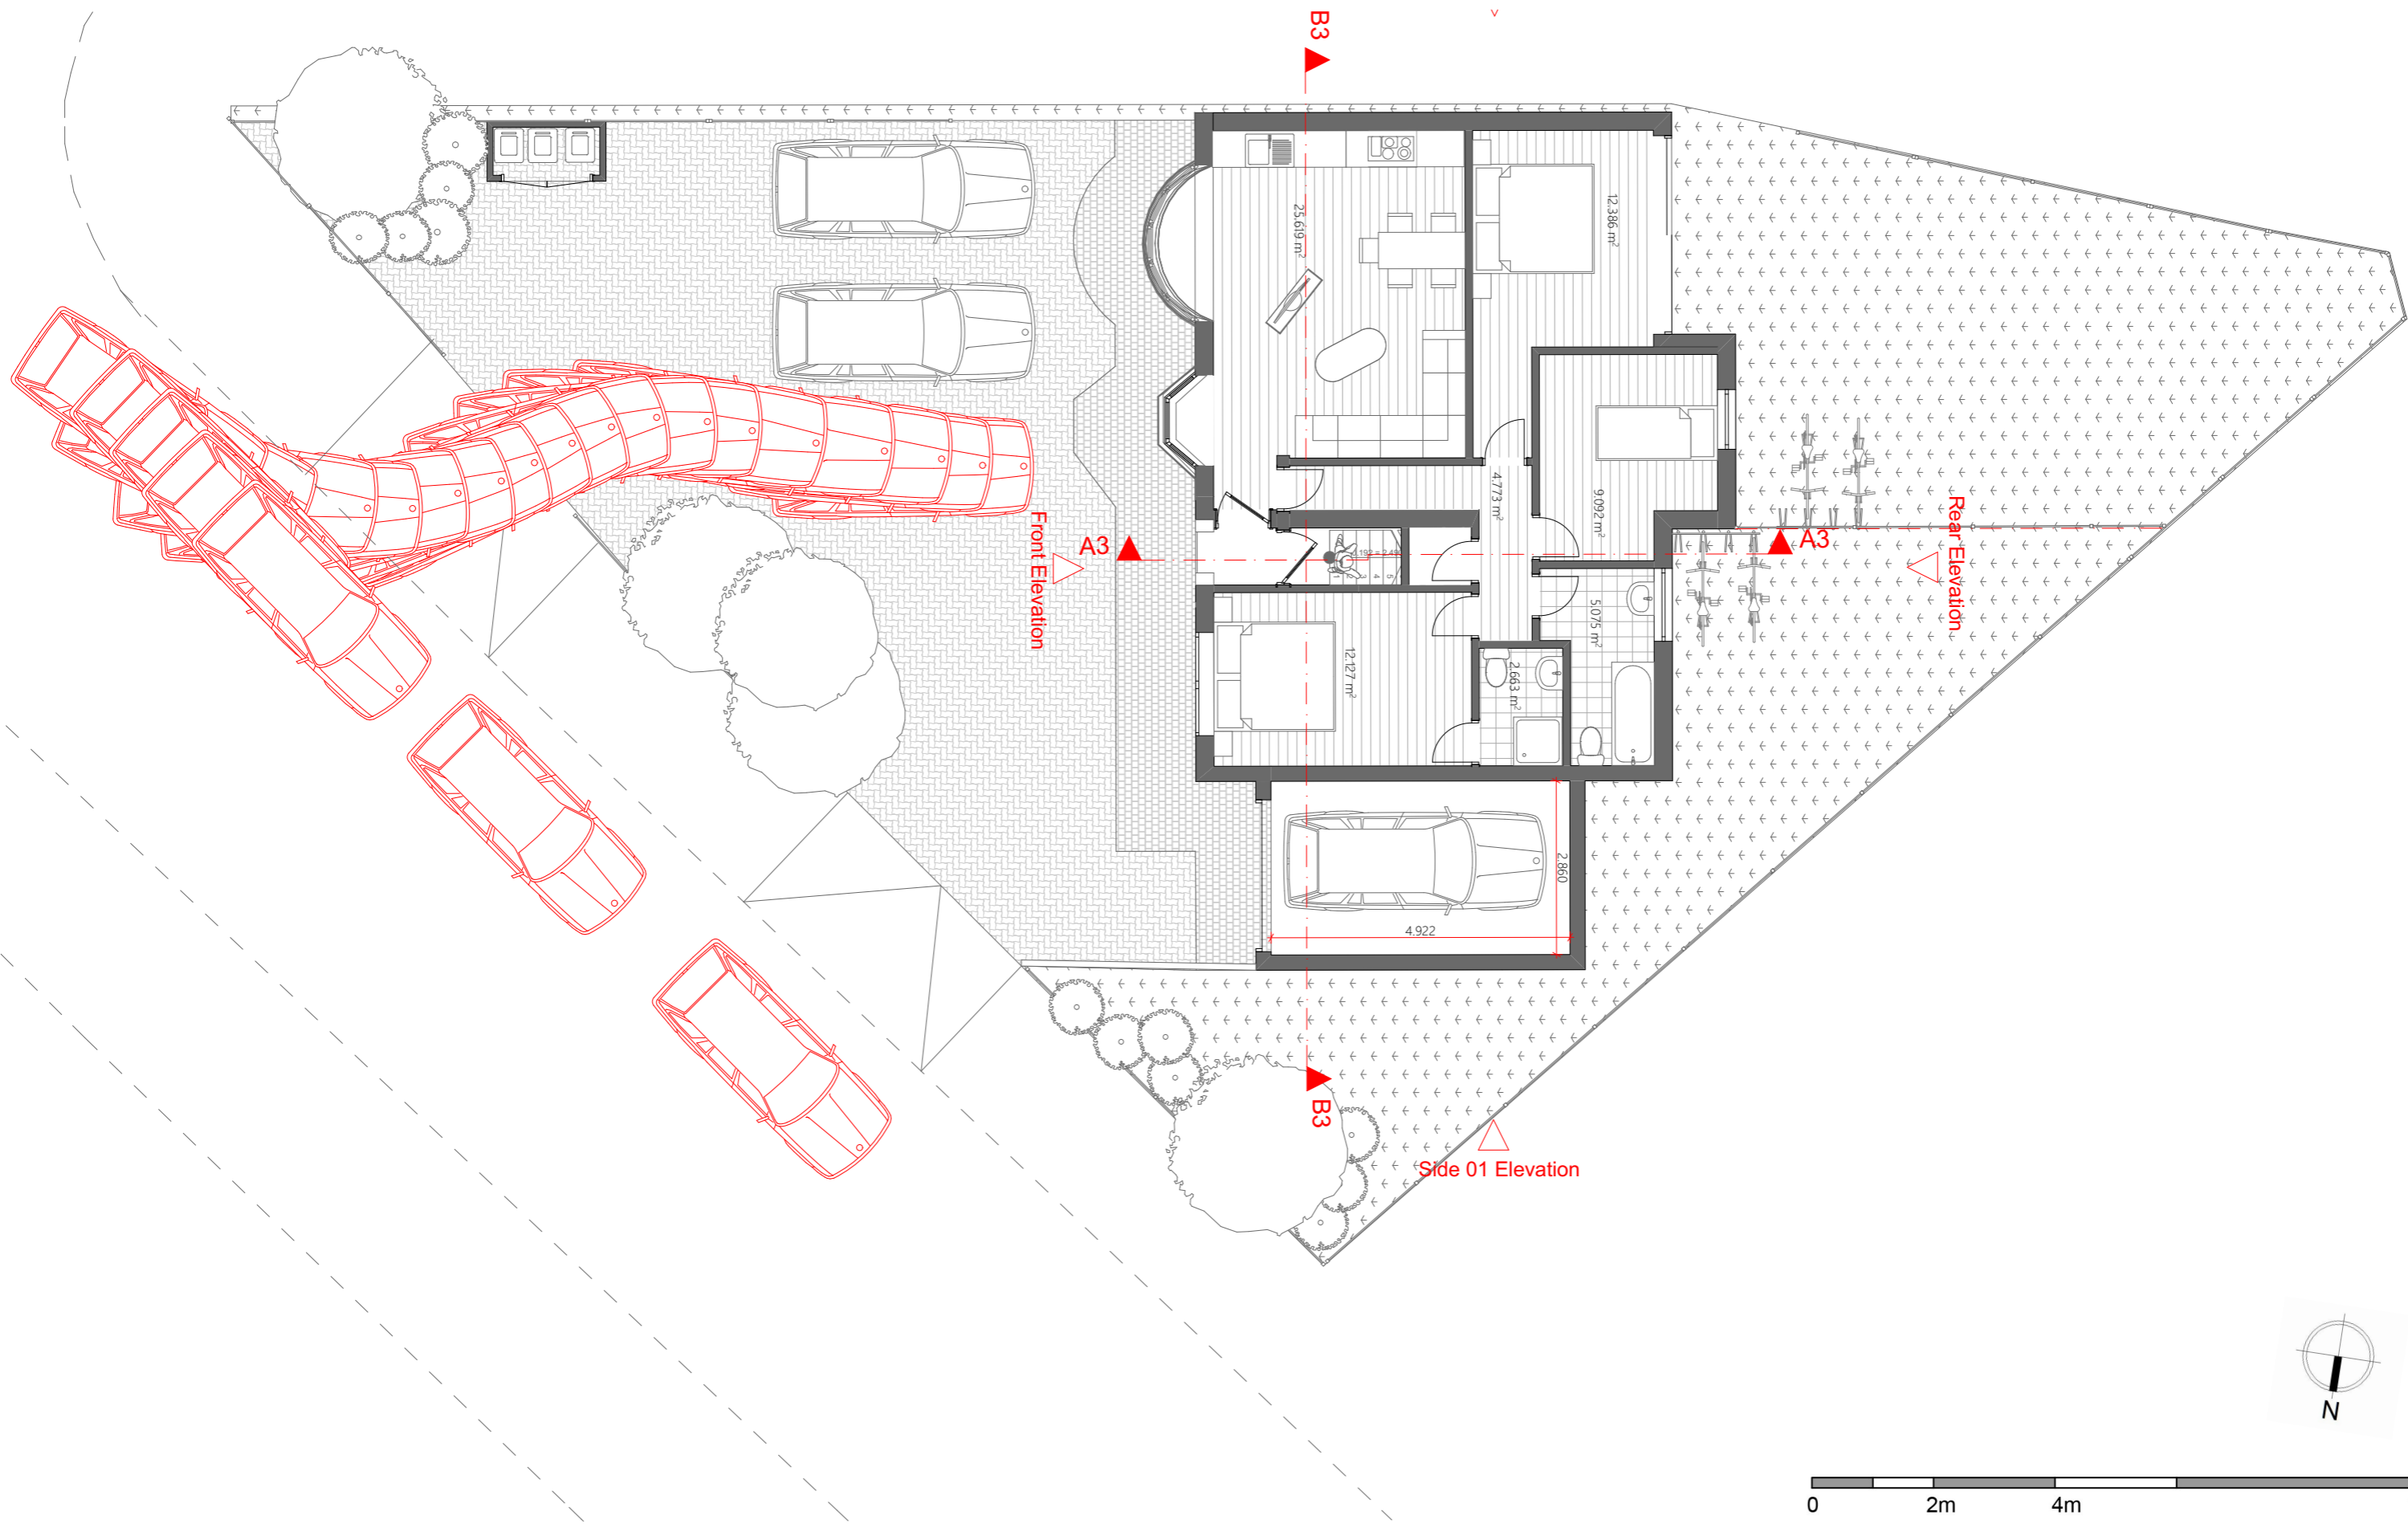

URBANIST ARCHITECTURE

133 Creek Road London SE8 3BU
 Tel: 0203 793 7878
 E-mail: info@urbanistarchitecture.co.uk
 Web: www.urbanistarchitecture.co.uk

Our Ref: DA74TR

61 Normanhurst Ave Bexleyheath
 London DA7 4TR
 Drawing Name
 Swept_Path_Layout_09_

Project Description

Extension of property by way of conversion of garage, first-floor extension, and dormer loft addition; conversion into 2 x 3 bed self contained flats with refuse storage, cycle provision, car parking and amenity area.

Drawing Scale

1/100 @A3

Drawing Status

Planning Preliminary

Date

01 August 2018

Checked by

Urbanist Architecture Design Department

Notes

1. Permission granted to reproduce for Non-Commercial Use only. Urbanist Architecture Ltd take the protection of their copyright very seriously.
2. The owner of the property (or land) is ultimately responsible for complying with the relevant Planning Rules, Building Regulations and Party Wall etc. Act.
3. All dimensions and levels to be checked and verified on site by the principal contractor before ordering materials or commencing work.
4. Urbanist Architecture Ltd to be informed by the principal contractor of any discrepancies before ordering materials or commencing work.
5. This drawing is to be read in conjunction with DAS and all other relevant drawings and documentation; any discrepancies to be brought to the attention of Urbanist Architecture Ltd



URBANIST ARCHITECTURE