


PROPOSED ELEVATIONS

SIDE VIEW from A

REAR VIEW

SIDE VIEW from B - B

FRONT VIEW

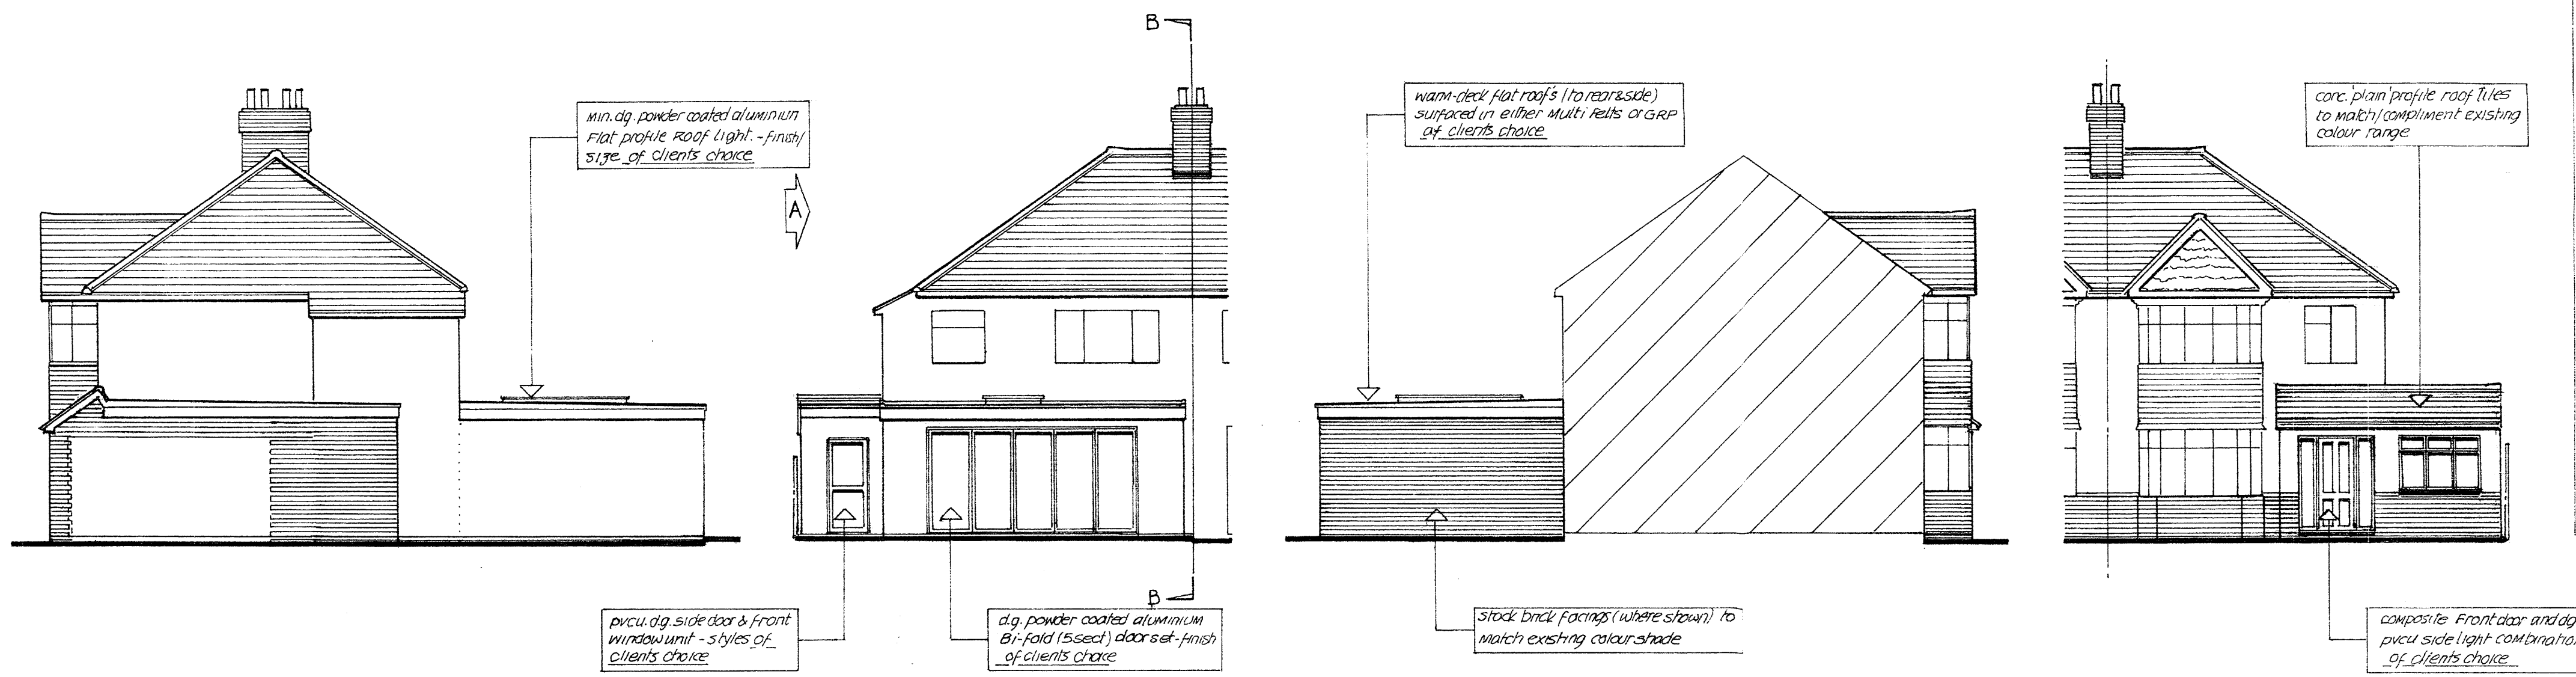

24 THE GROVE BEXLEYHEATH BEXLEY DA6 8HF		Proposed ELEVATIONS
MR. P. NGUYEN		Proposed- single storey REAR and part SIDE/FRONT extension to porch and conversion of existg. garden store
Scale: 1:100 Date: NOVEMBER 2021	BDS2115 SHEET 2 REVISION	Revision table