


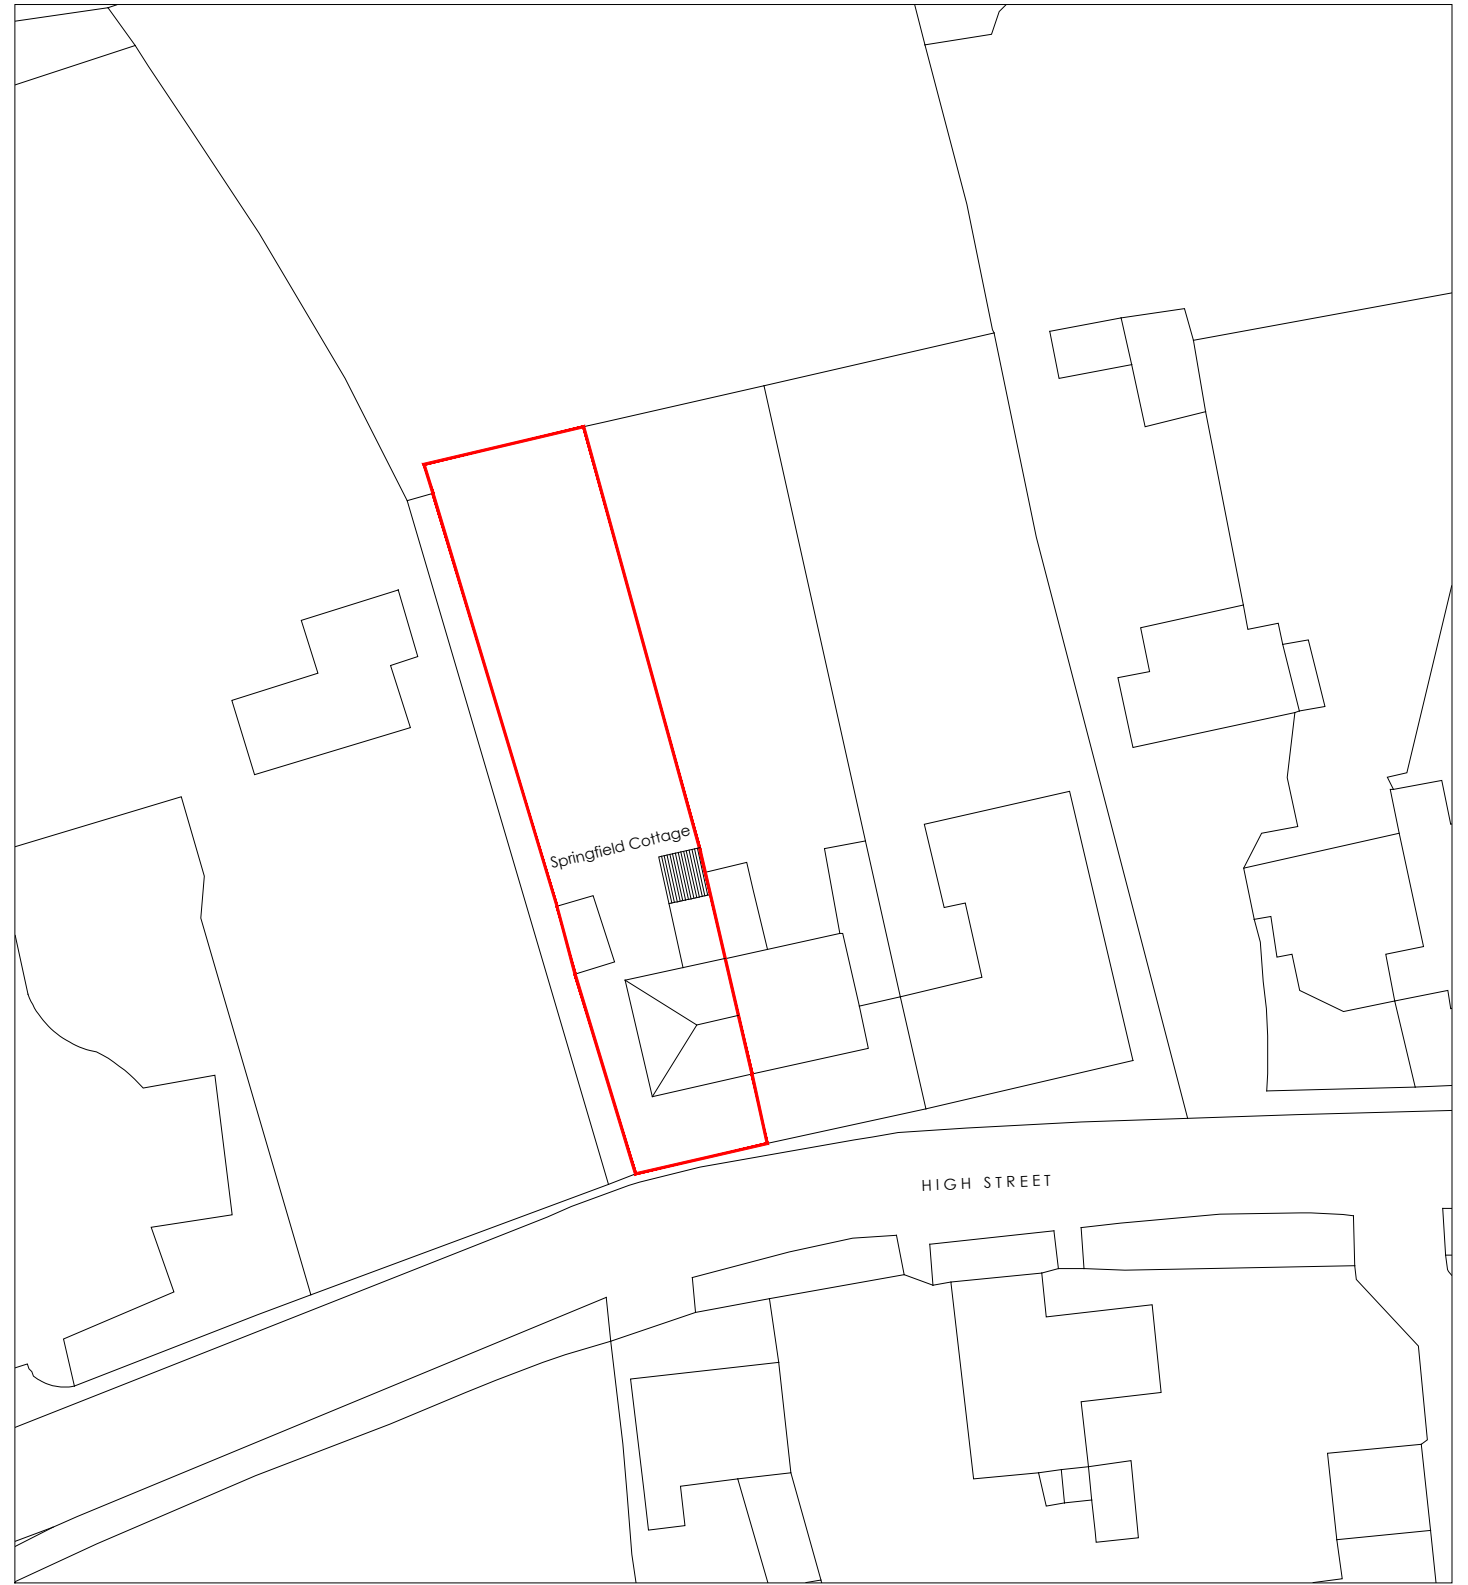

Existing Site Block Plan



Proposed Site Block Plan

Client: Bev & Steve Newbold

Project: Proposed Extension & Internal Alterations

Springfield Cottage
 High Street
 Westerham
 TN16 1RQ

Title:
 Site Block Plans

Scale:
 1:500 @ A3

Drg. No: 21_52 - 05

Date:
 November 2021

Rev:

Matt Rice-Tucker
 Architect
 BA (Hons) - MArch - PG Dip
 matt.ricetucker@gmail.com

