
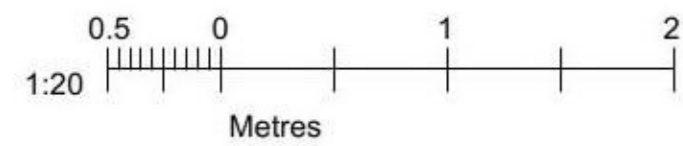


The contractor will be held to have examined the site and checked all dimensions, levels and setting out prior to commencing construction work. No dimensions should be scaled from this drawing.

Rev:	Date:
A: UPDATED TO ADD ARCHES AND CHANGE TO BLACK	17.01.18
B: UPDATED TO REFLECT PREVIOUS PLANNING CONDITIONS	07.12.21
C: UPDATED AS REQUESTED BY CLIENT	08.12.21

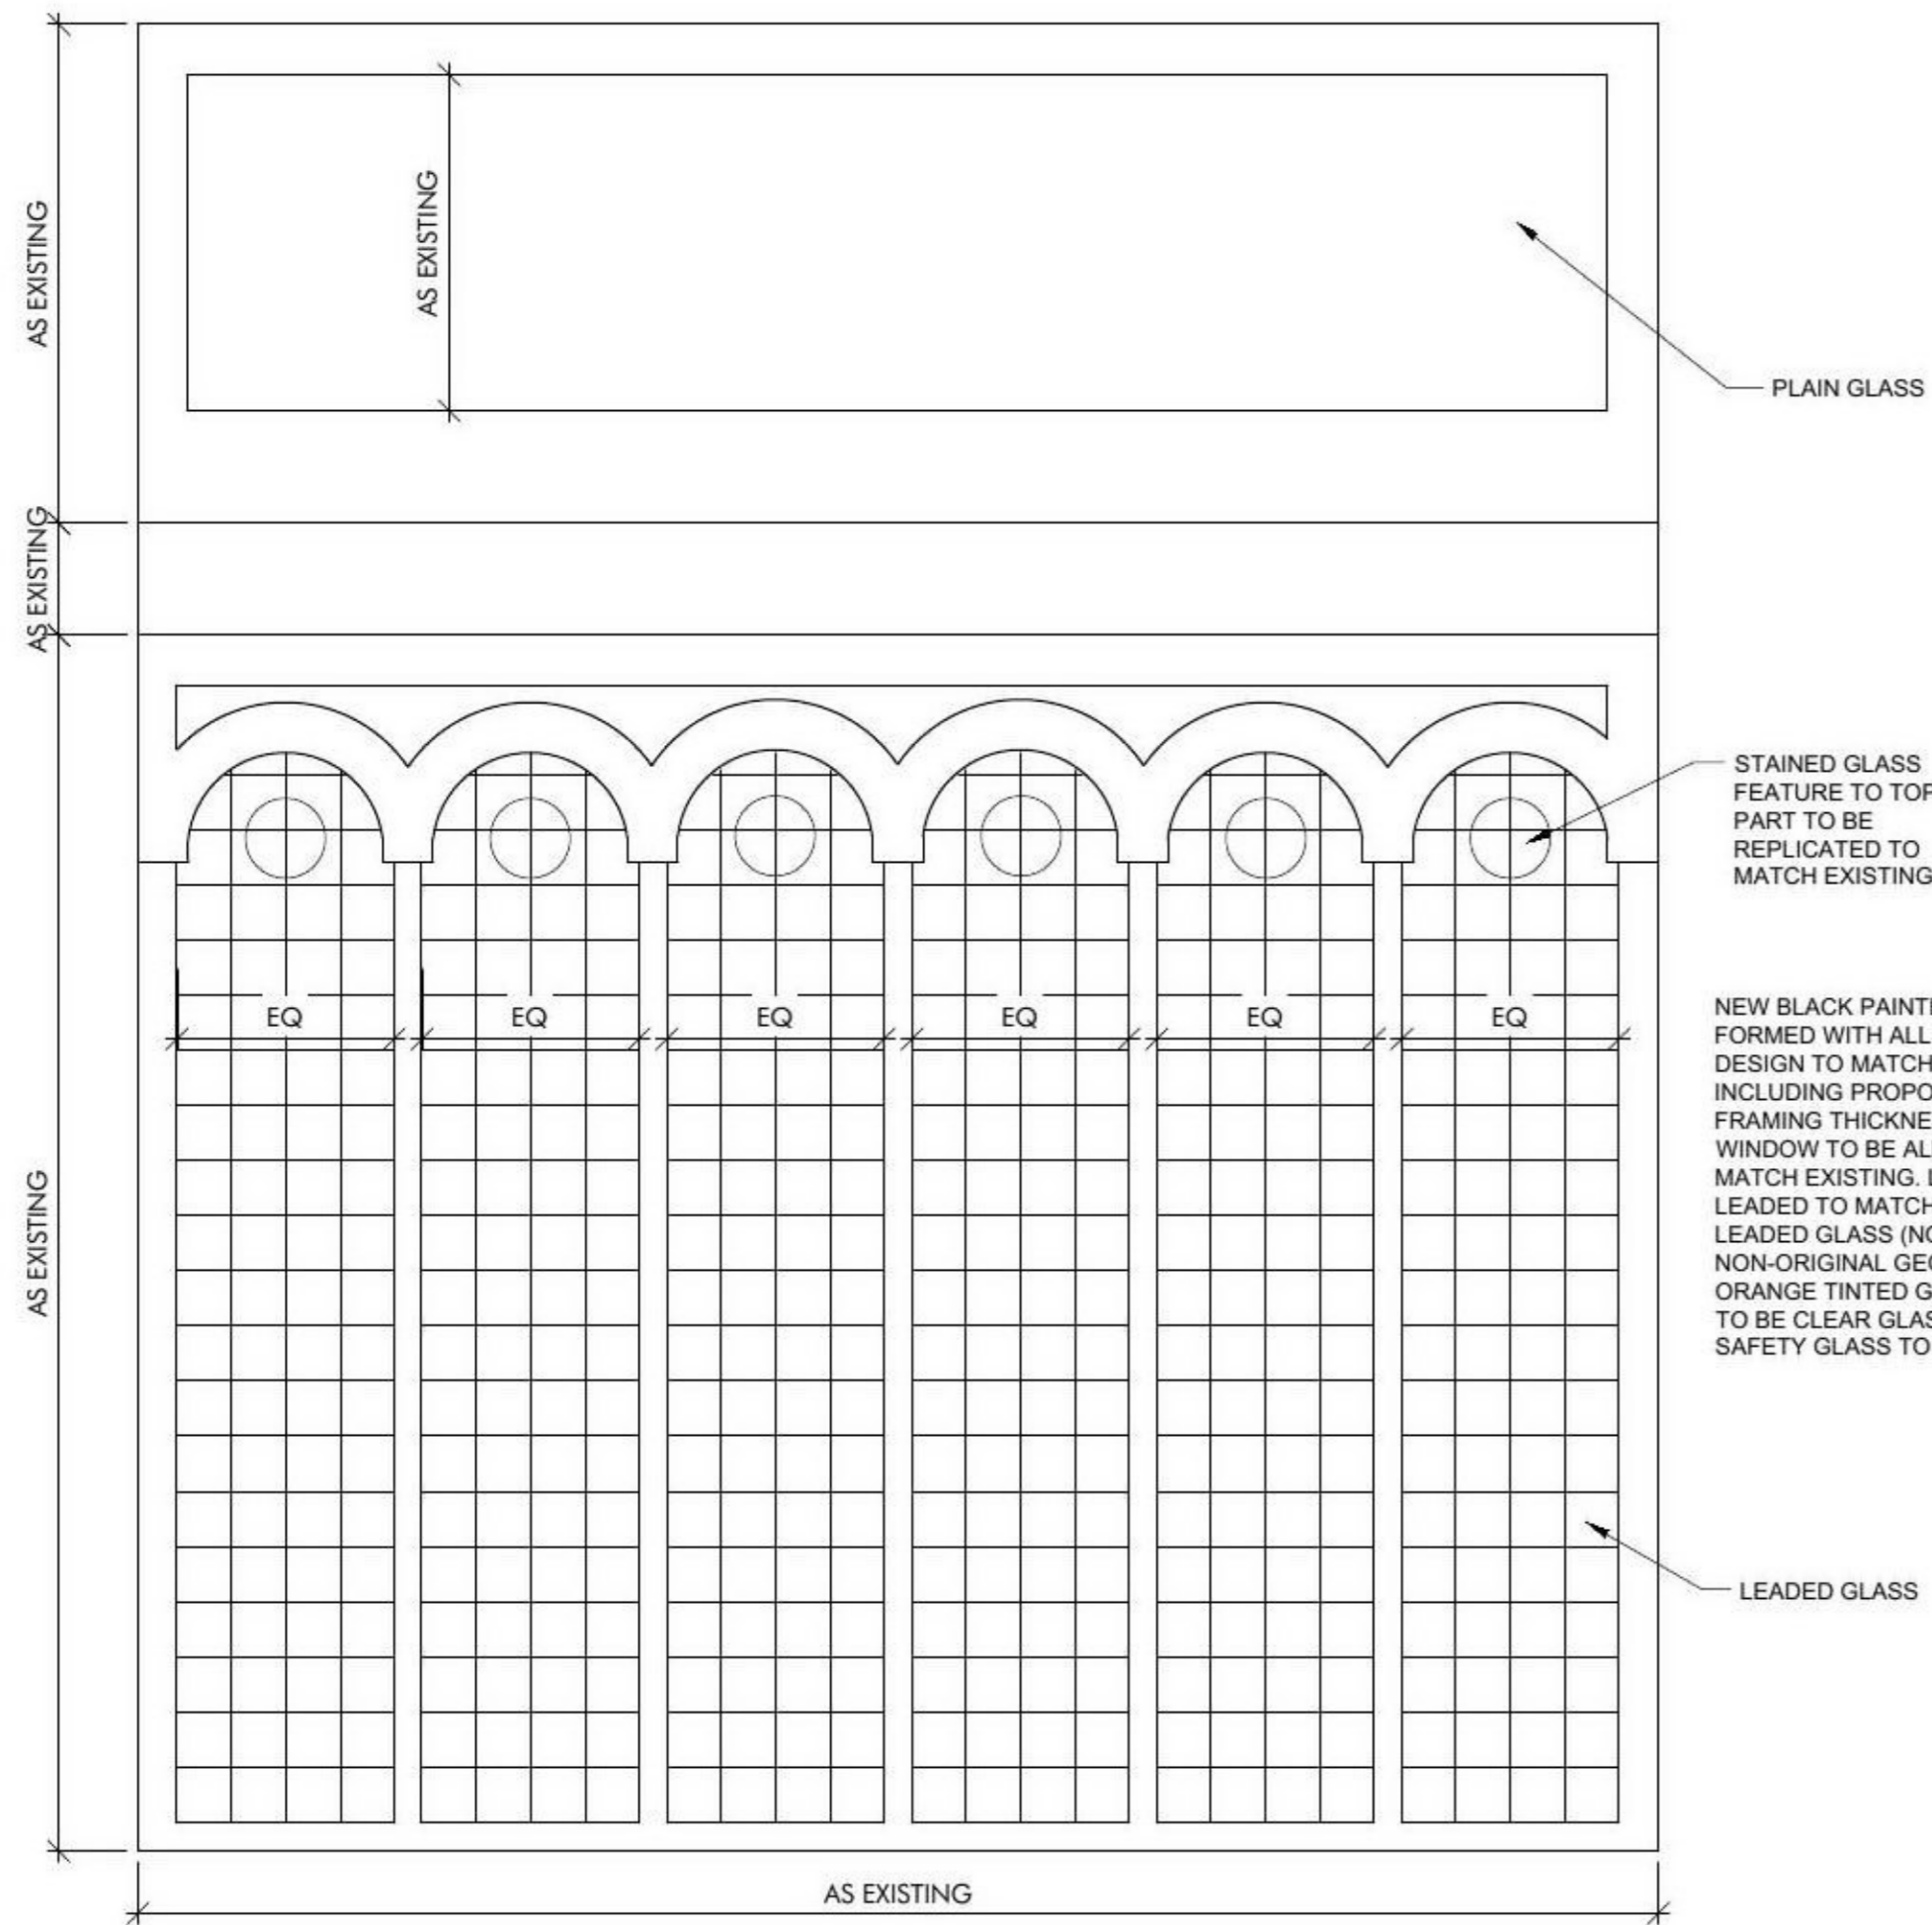

PROPOSED WINDOW ELEVATION 1:20

A:B Studio
Chartered Architects Ltd

www.ab-architects.co.uk
colin.thompson@ab-architects.co.uk
32 Langside Place, Glasgow, G41 3DL

CLIENT:
IAN SUMMERS
PROJECT:
FLAT 1/00, 26 ATHOLE GARDENS
DRAWING TITLE:
PROPOSED WINDOW ELEVATION
DRAWING STATUS:
PLANNING
DATE: 17-11-17 DRAWING NO: 17054/03C SCALE: 1:20@A3