
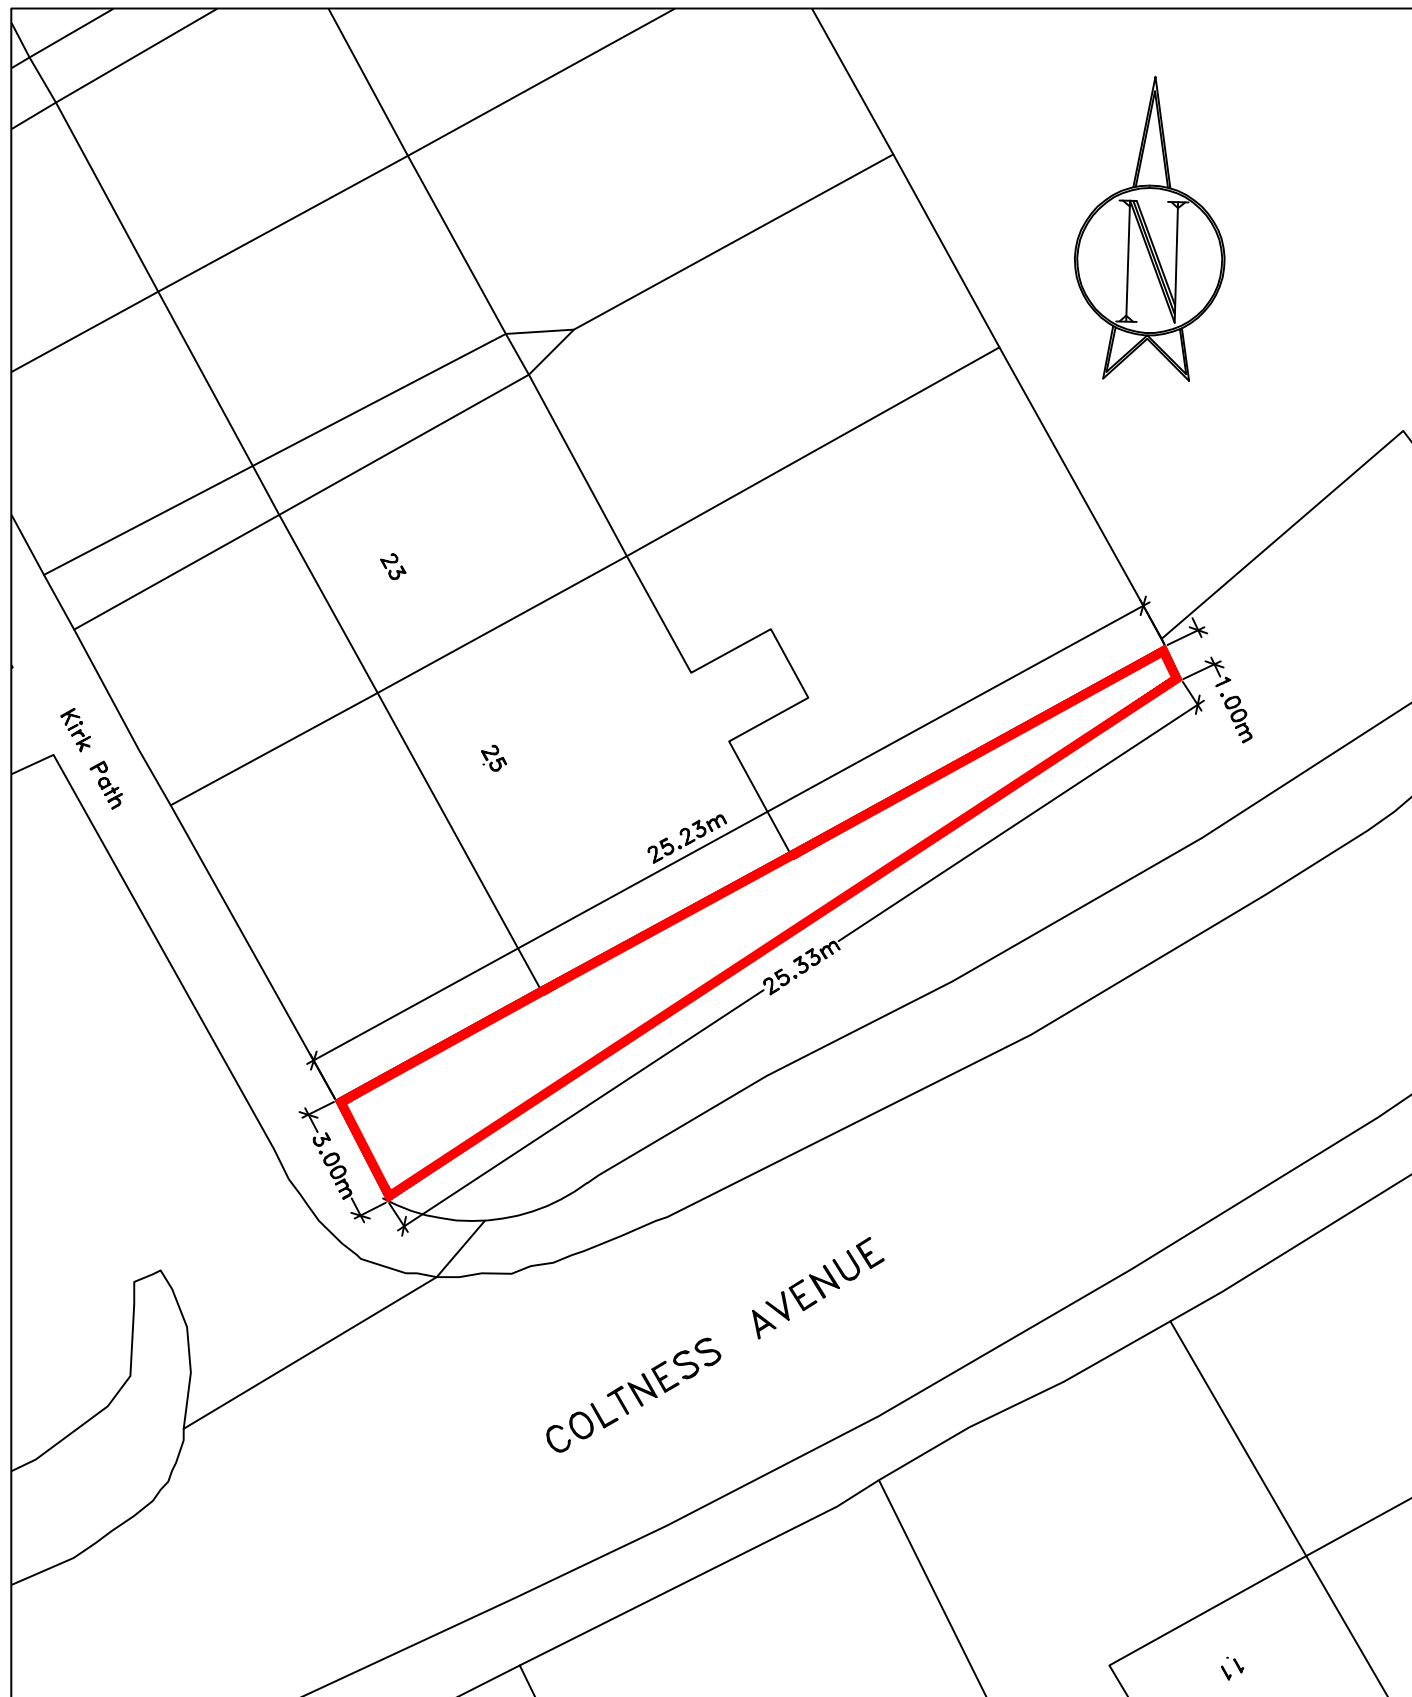


ALLANTON
PLAN REFERRED TO
25 Kirk Path – Ground adjacent to

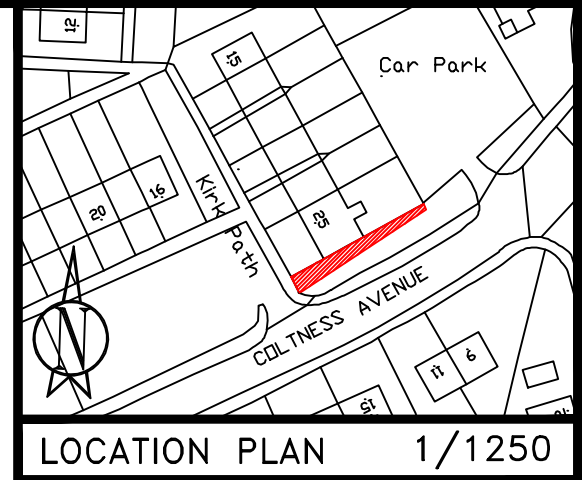

SCALE : 1/200

DRAWN : W.M.W.

DATE SURVEYED : 20 August 21

AREA OF SUBJECTS : 50.46m²

All measurements shown are qualified
by the words "or thereby".