


NORTH

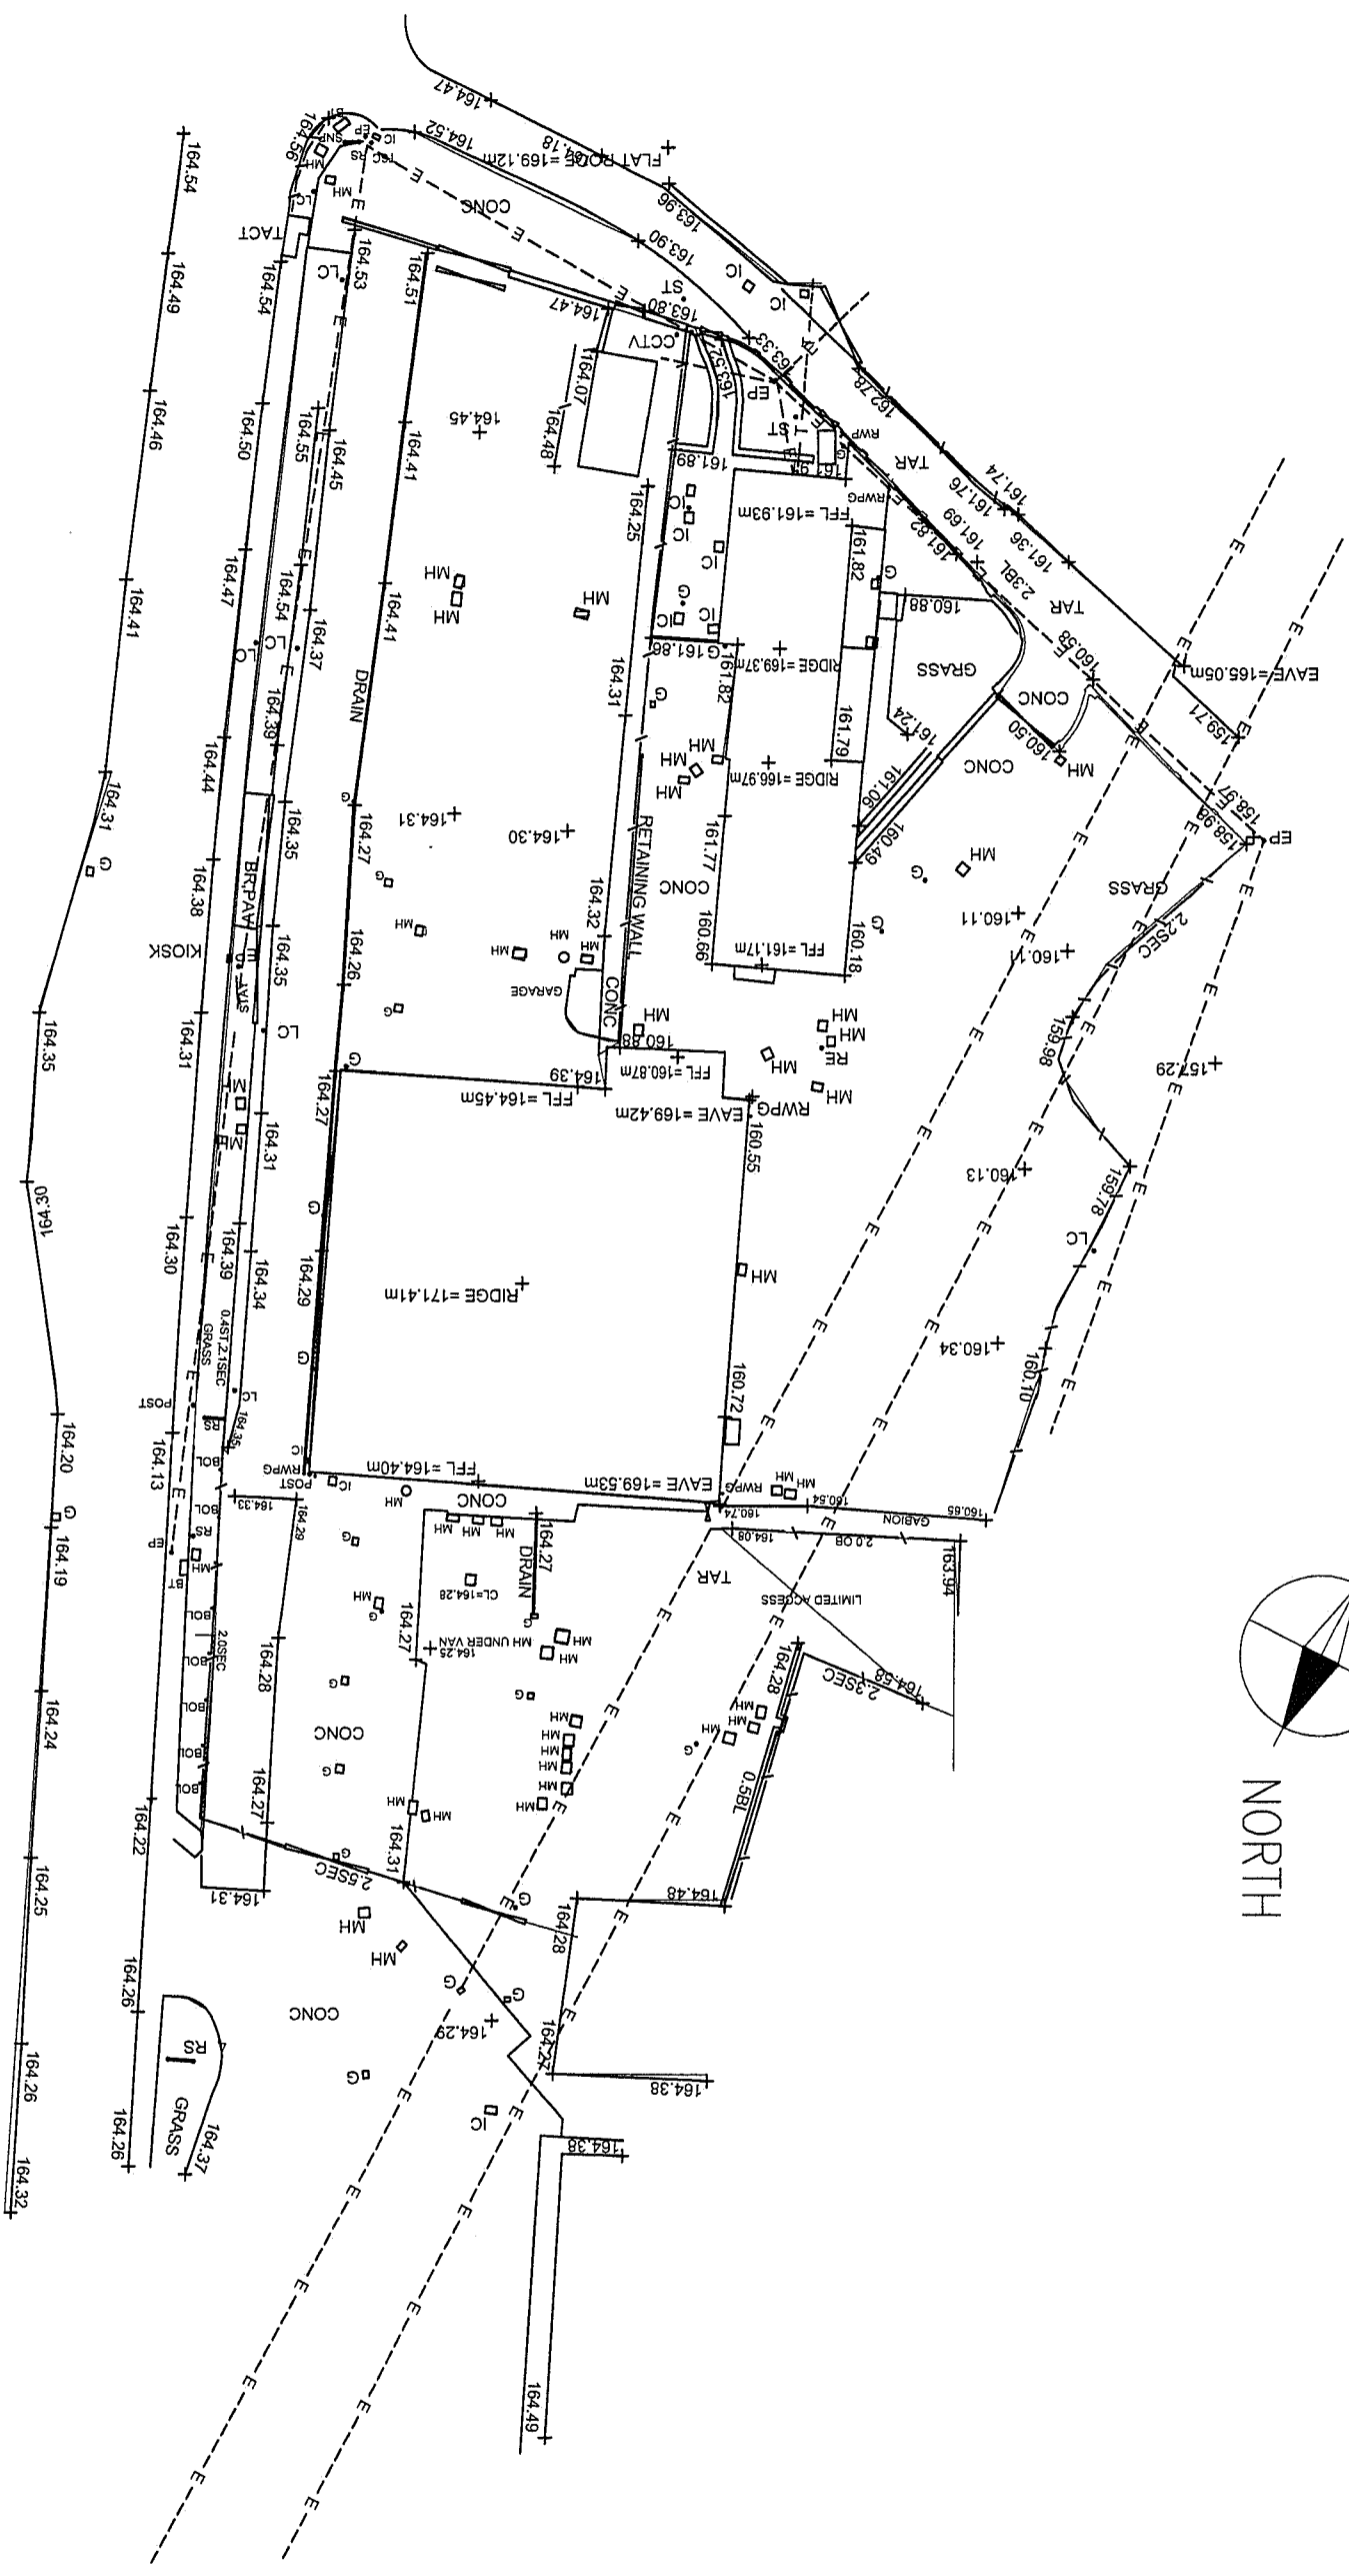

DRG REF 21/CC/901

EXISTING SITE SURVEY PLAN OF CAPELS VEHICLE SALES AREAS
FAIRVIEW GARAGE PENGAM ROAD.

SCALE 1:500 ON A3