



FRONTAGE VIEW EAST FACING

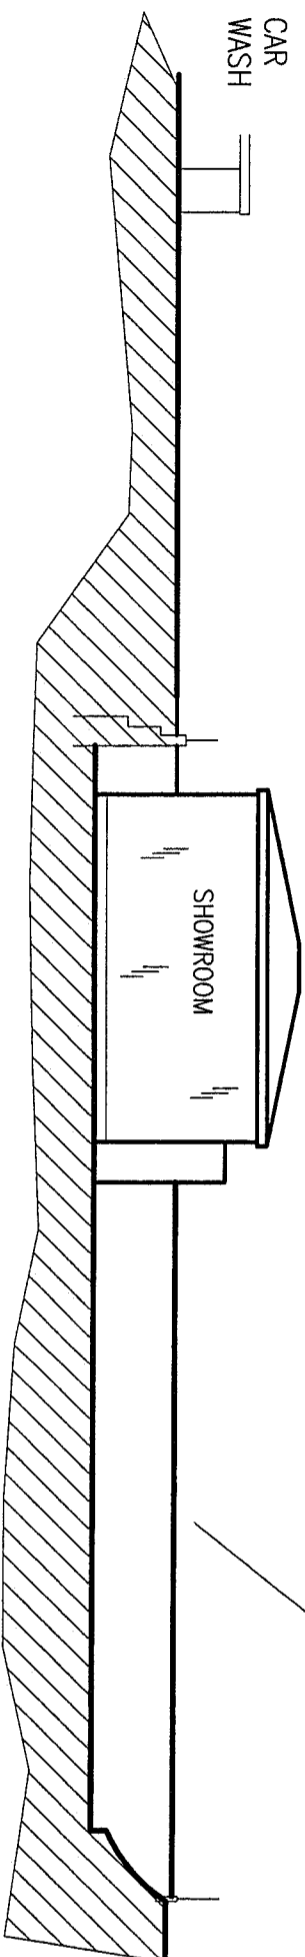

REAR VIEW WEST FACING

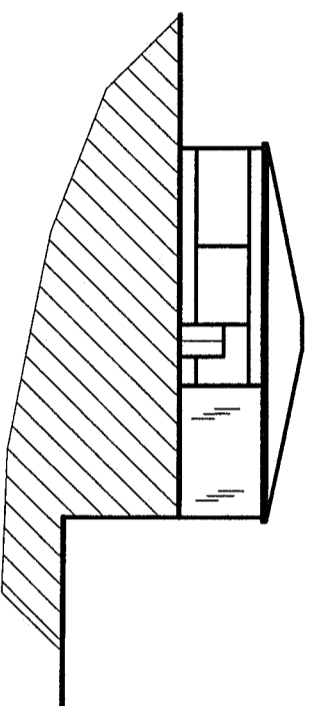

NORTH SIDE VIEW

EXISTING DWELLING NOT SHOWN
FOR CLARITY REASONS

PHASE 2

DRG REF 21/CC/903

EXISTING ELEVATIONS FOR INDUSTRIAL UNITS FAIRVIEW GARAGE SITE

SCALE 1:500 ON A3