



ALL NEW RAIN WATER GOODS ARE TO BE BLACK UPVC UNLESS STATED OTHERWISE

ALL NEW FENESTRATION IS TO BE WHITE uPVC UNLESS STATED OTHERWISE

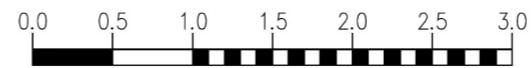

Proposal to make pitched part of dormer roof a continuation of existing side hip roof.
Overall high and depth of dormer are unchanged but pitched roof of dormer drops slightly lower than original design.

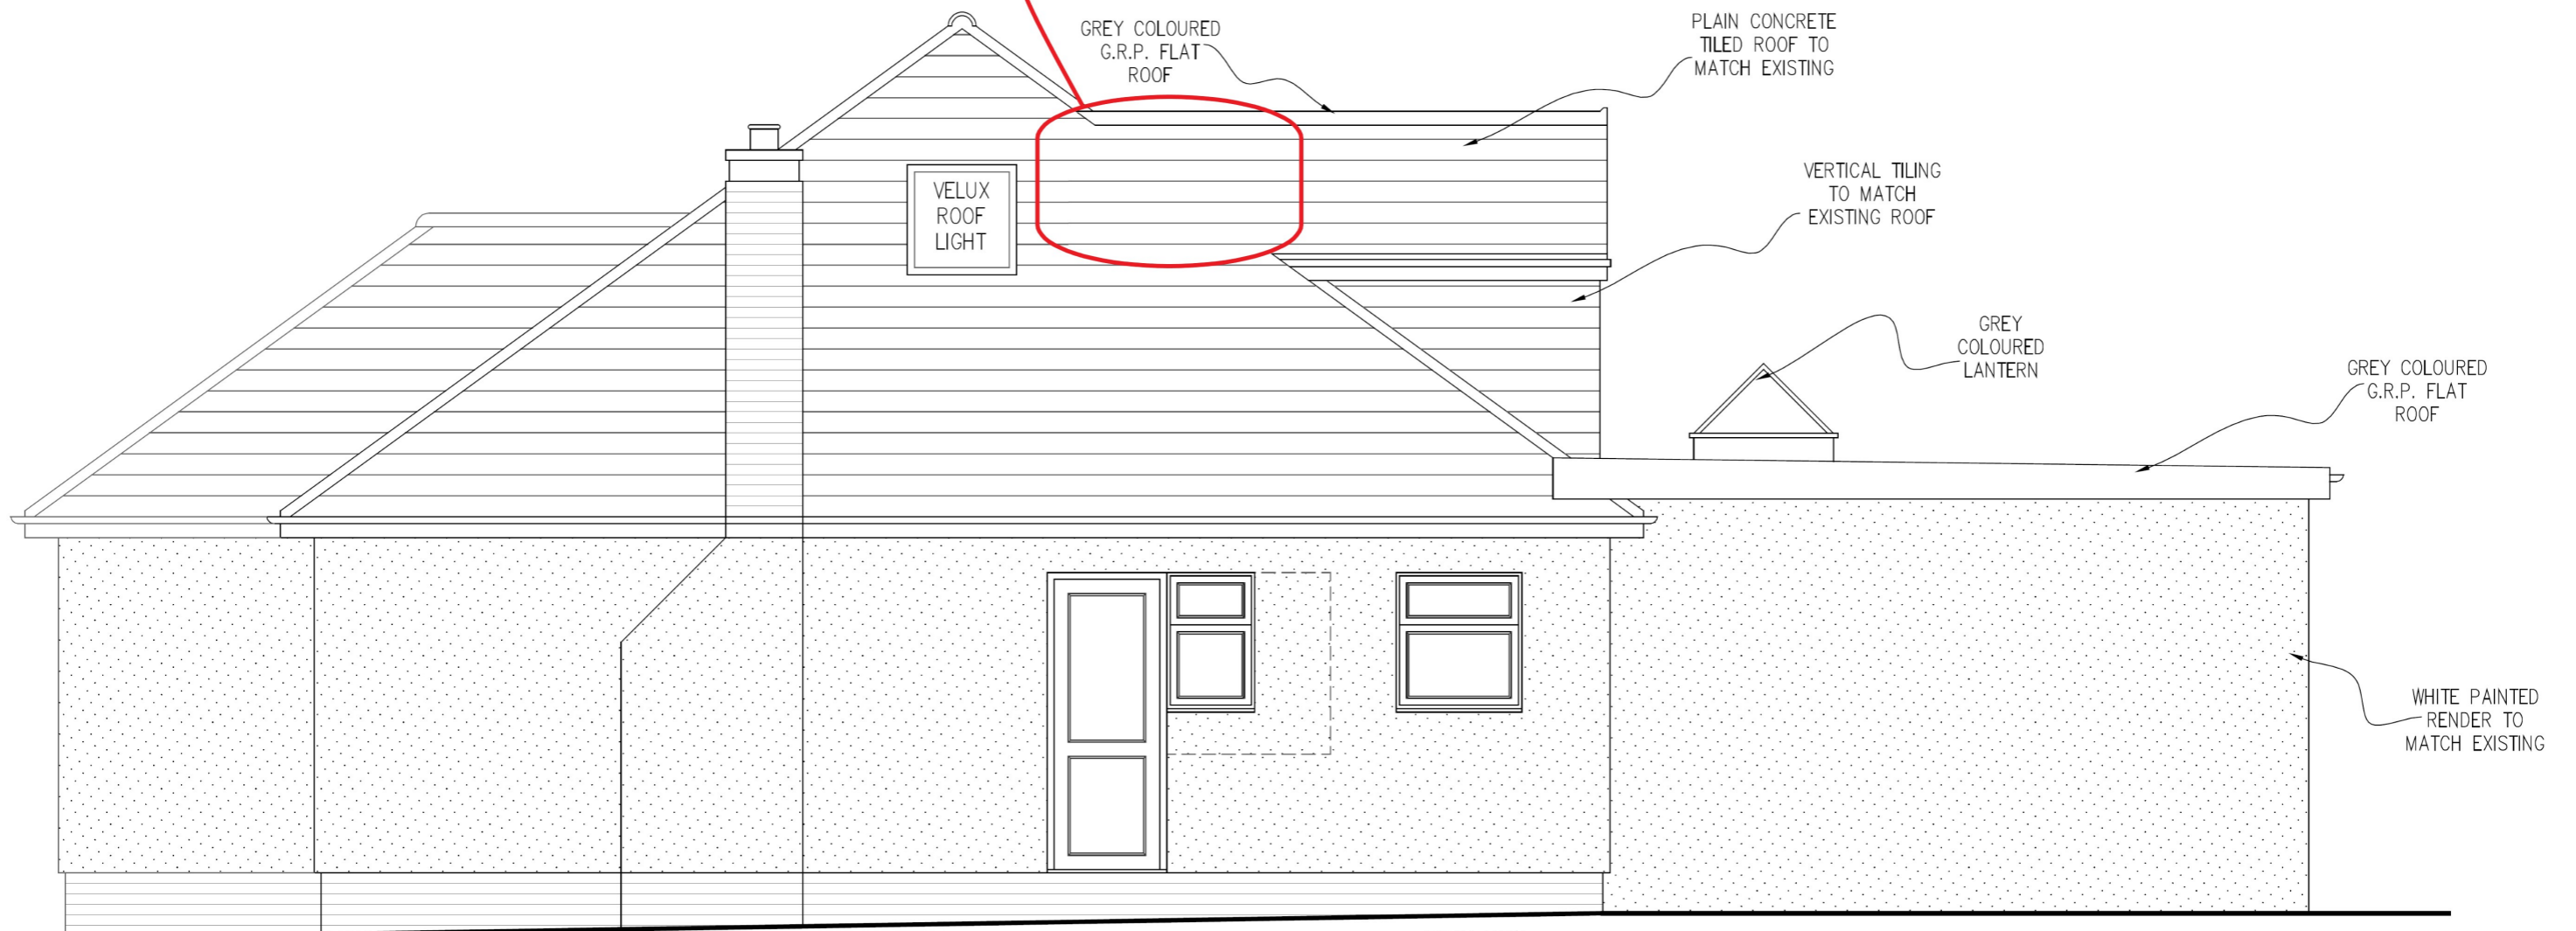

SIDE ELEVATION - RIGHT

Client	Mrs. R. Muckle
Job	OAKDENE STATION ROAD EYNSFORD, KENT DA4 0ER

Title	Proposed single storey rear extension, loft conversion and internal alterations. SIDE ELEVATION (RIGHT) AS PROPOSED	
Scale	1 : 50	Drawn
Date	Dec 2021	Checked

B		
A	05/12/21	Widening of dormer at rear
REV.	DATE	REVISION

Size A3	Drg. No. T2004 / 10	Rev. A
-------------------	-------------------------------	------------------